


SCALE BAR



GENERAL NOTES: Do not scale from this drawing.
Dimensions must be checked on site.
This drawing is copyright of Grainne O'Keeffe Architects.
This drawing cannot be copied or used in any way without the
express permission of Grainne O'Keeffe Architects.
Neighbouring properties not surveyed unless stated

Existing dotted

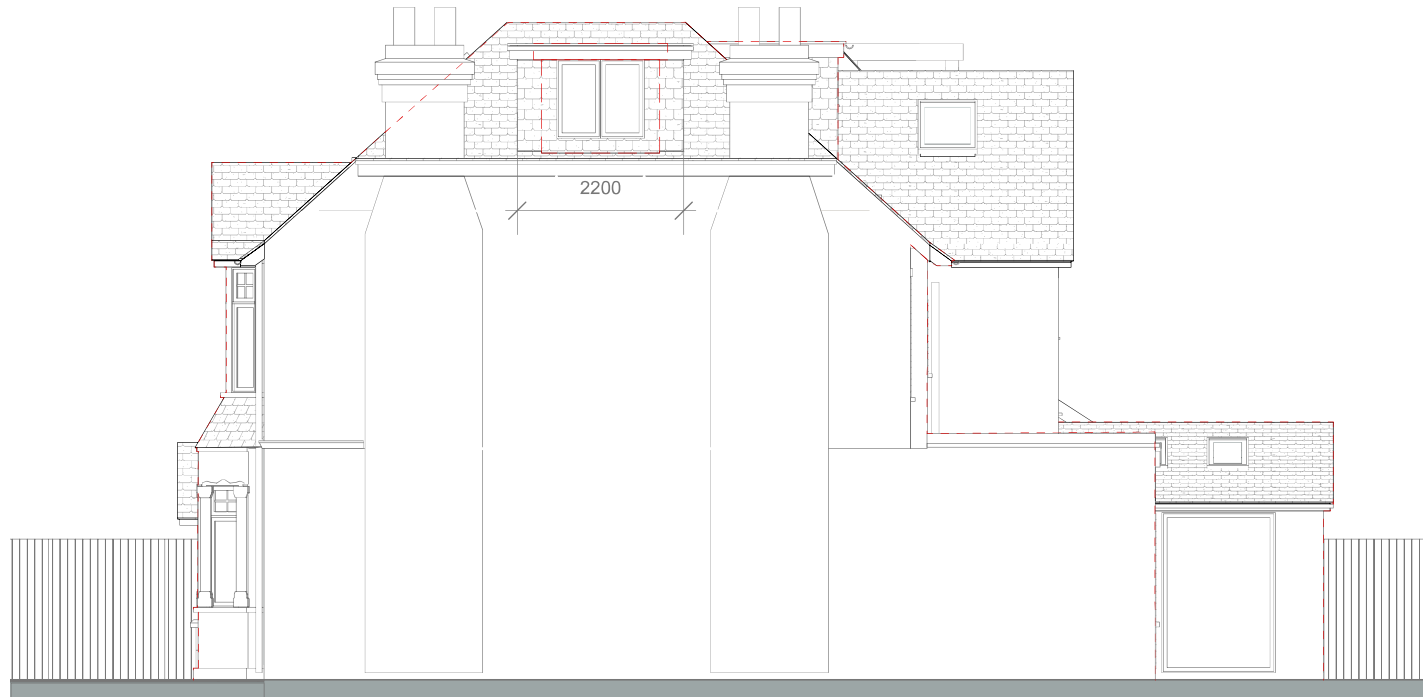

GRÁINNE O'KEEFFE ARCHITECTS LIMITED

Atrium, 36 Broad Lane, Hampton, TW12 3AZ
020 8941 1061 07976 389970
grainnearch@btopenworld.com
www.gokarchitects.co.uk

Job Name
126 Gloucester Road Dormer wider

Job No
2024-06

Revisions
Rev A 090125 Wider Dormer

Rev No
A

Drawing Name
Right side elevation Proposed

Dwg No
18

Scale
1:100

Last Edited:
9/1/25
13:10:56