



EXISTING SITE-BLOCK PLAN
SCALE 1:200

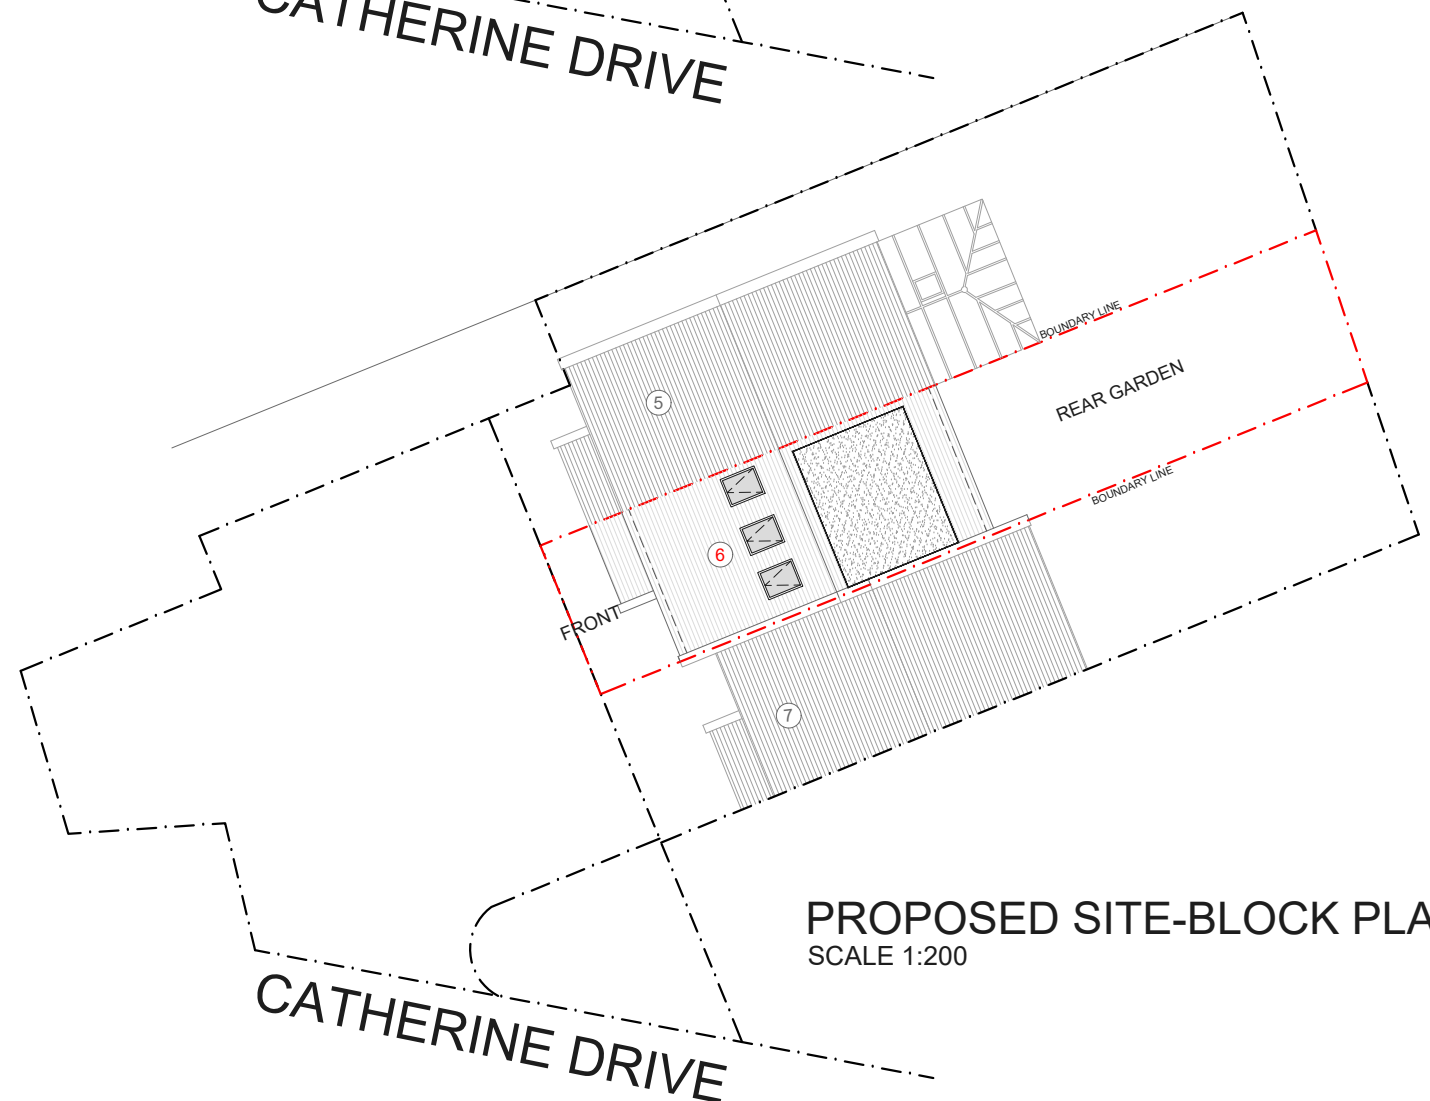

PROPOSED SITE-BLOCK PLAN
SCALE 1:200

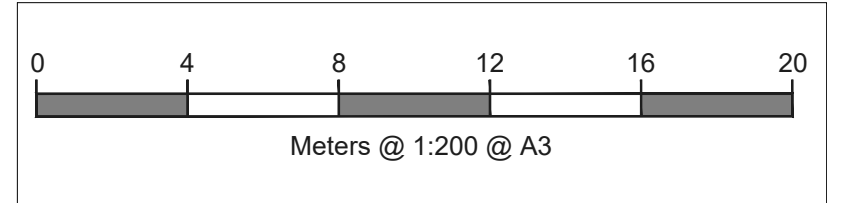

NOTES

REV	DATE	NOTES

LP REF. NO. **LP4177**

CLIENT **MISS FRASER**

PROJECT
**6 CATHERINE DRIVE,
RICHMOND, TW9 2BX**

DRAWING TITLE
**EXISTING AND
PROPOSED
SITE-BLOCK PLAN**

SCALE **1:200@A3**

DATE	DRAWN
09-01-25	O-A

DRAWING NO.	REV.
PP-11	



LOFTPLAN DESIGNS LIMITED
1 Saturn House, Calleva Park
Aldermaston, Reading RG7 8HA
Telephone: (01256) 881041
Email: customerservices@loftplan.co.uk
www.loftplan.co.uk