



RECEIVED
 - 7 FEB 2012
 PLANNING

12/0474/HOT

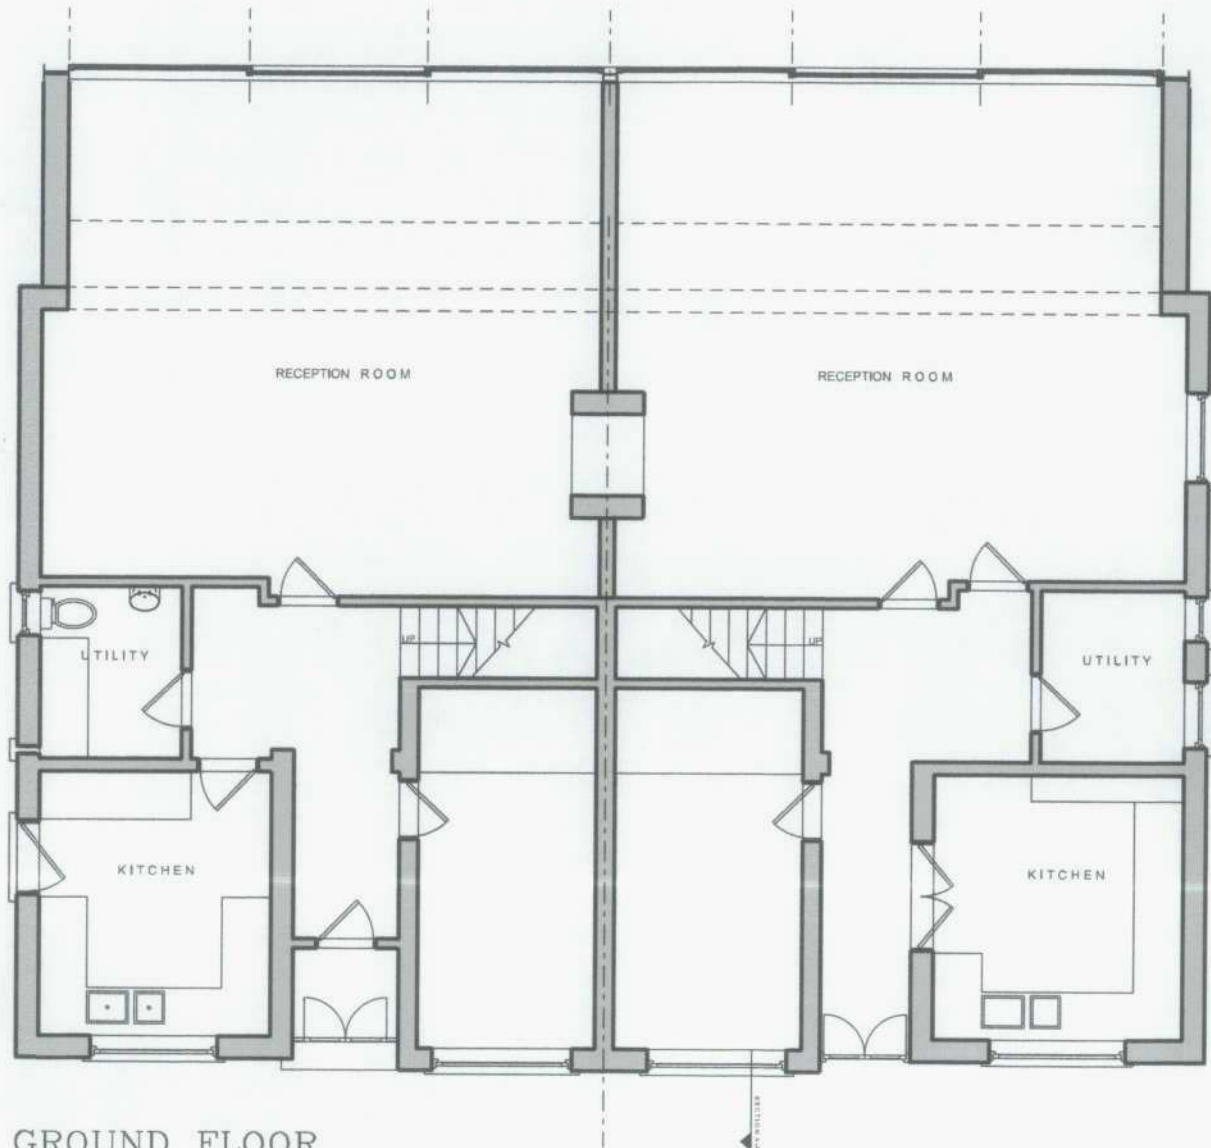

GROUND FLOOR

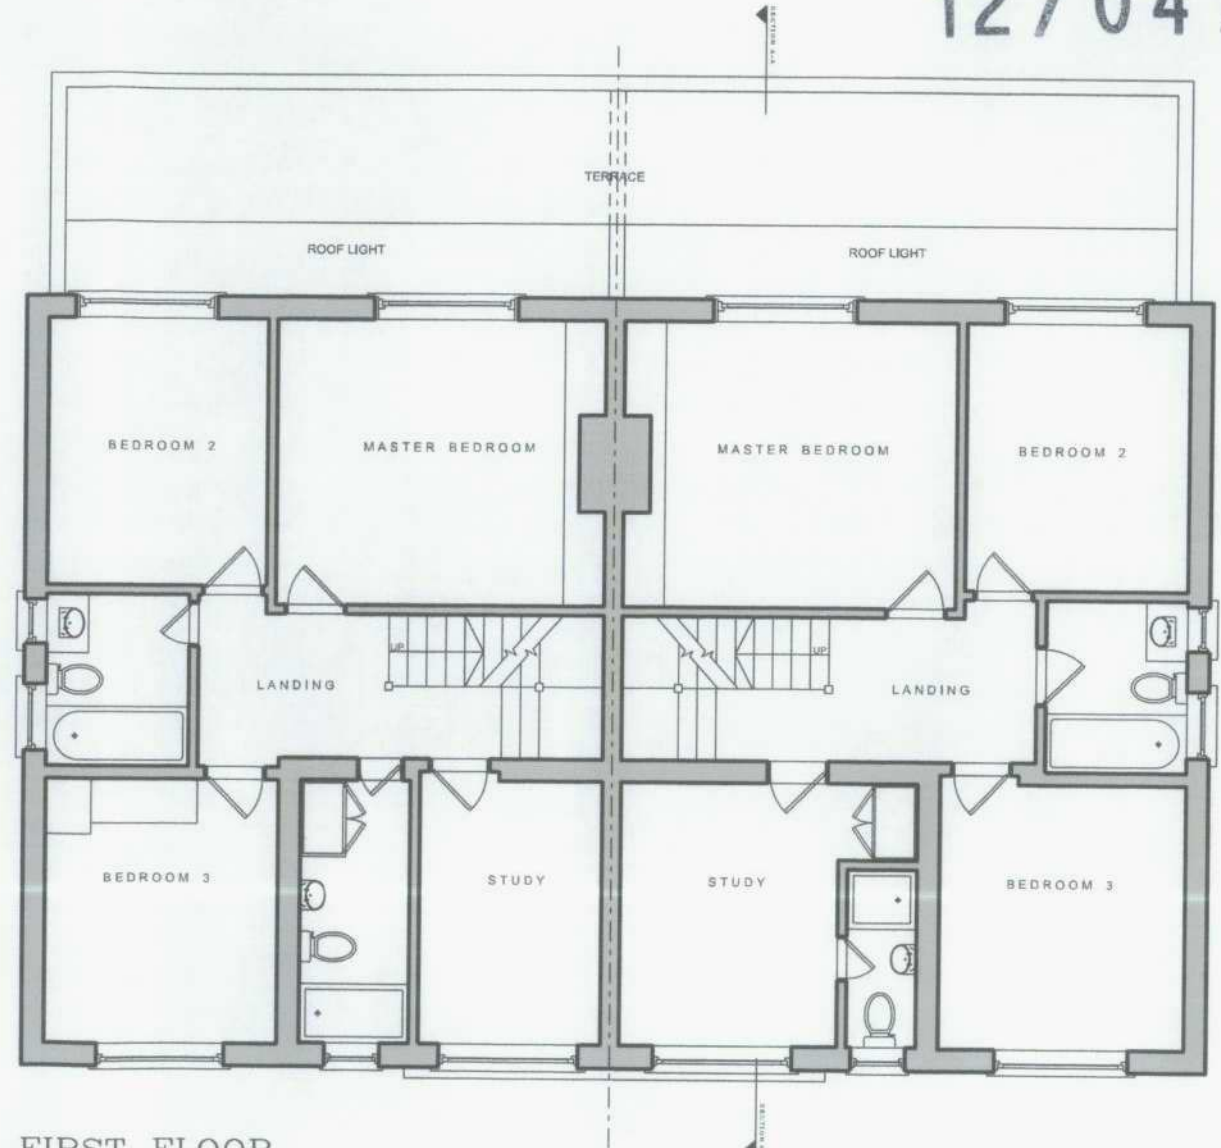

FIRST FLOOR

NOTES
 Do not scale this drawing. Refer all discrepancies to Johnston & Mather.

Project
 16-17 LAUREL ROAD

JOHNSTON & MATHER
 Architecture and Design
 24 Ellison Road, Barnes
 London SW13 0AD. Tel. 020 8878 8863

Drawing:
 Plans Ground and First
 Floor As Proposed



Drawn: JuC	Date: 30 January 2012
Scale: 1:100 @ A3	Dwg.No: 2448/5.04

© Johnston & Mather. Do not scale from Drawing