



RECEIVED  
 - 7 FEB 2012  
 PLAN

12/0474/HOT

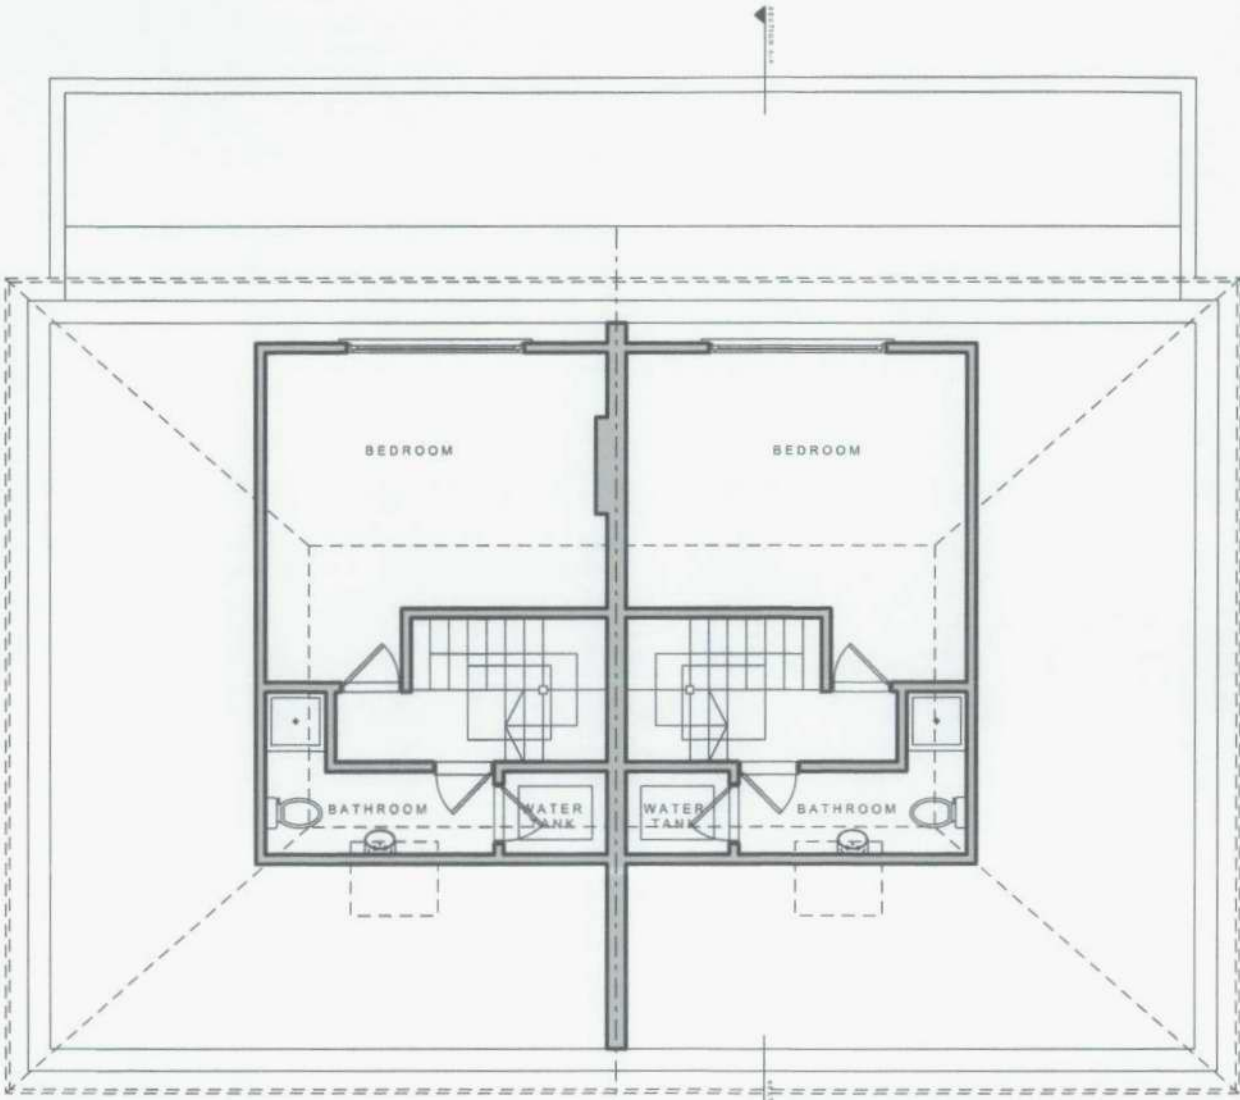

SECOND FLOOR

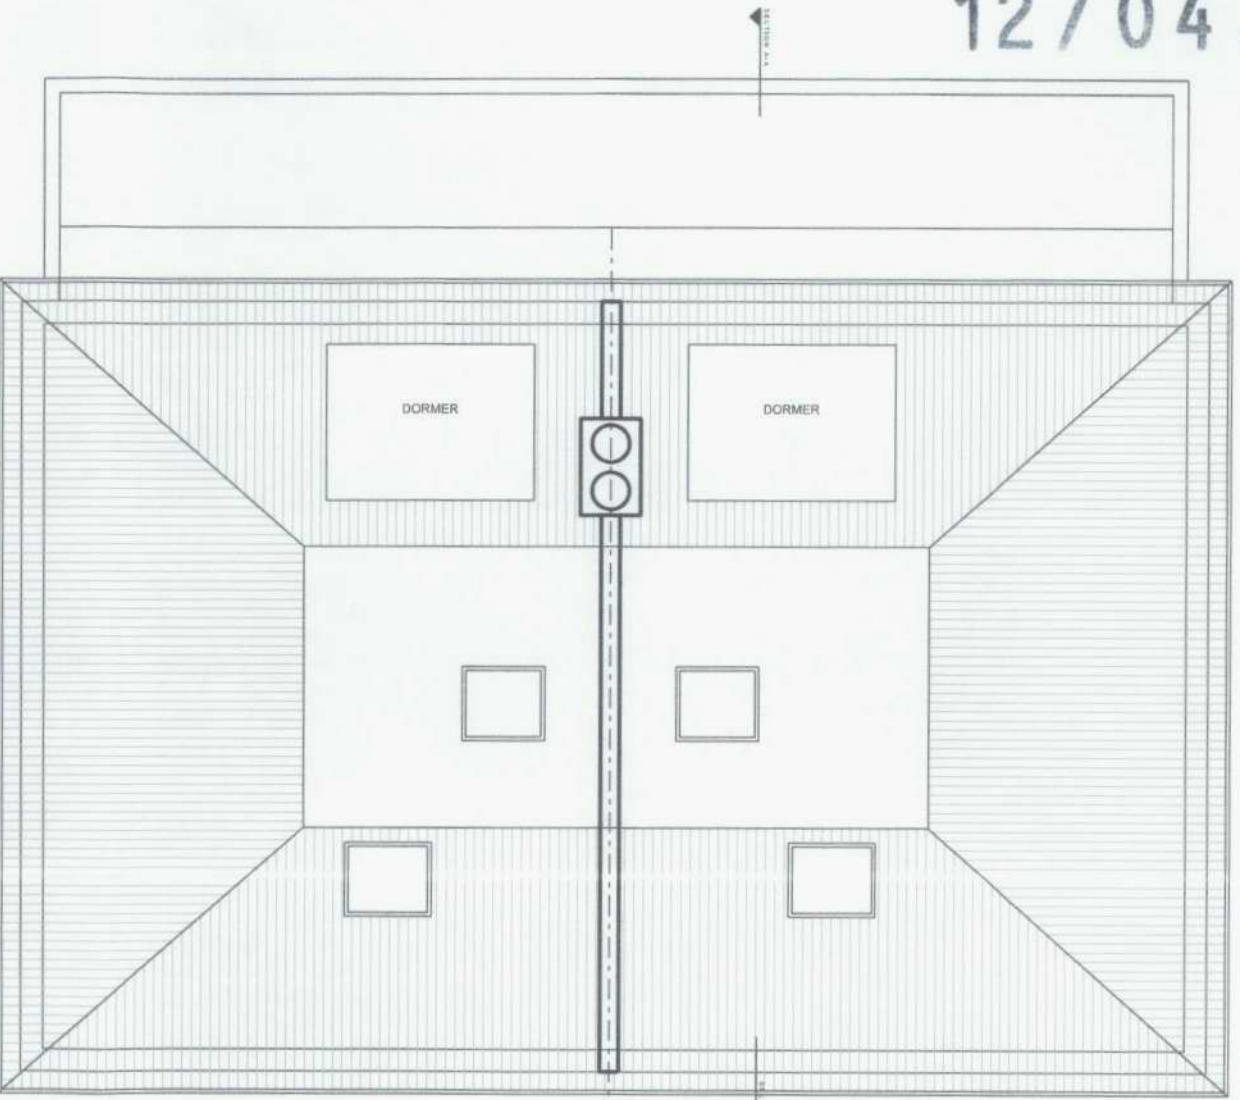

ROOF LEVEL

NOTES  
 Do not scale this drawing. Refer all discrepancies to Johnston & Mather.

Project  
 16-17 LAUREL ROAD

JOHNSTON & MATHER  
 Architecture and Design  
 24 Ellison Road, Barnes  
 London SW13 0AD. Tel. 020 8878 8863

Drawing:  
 Plans Second and Roof  
 Level As Proposed

Drawn: JuC Date: 30 January 2012

Scale: 1:100 @ A3 Dwg. No: 2448/5.05

© Johnston & Mather. Do not scale from Drawing

