
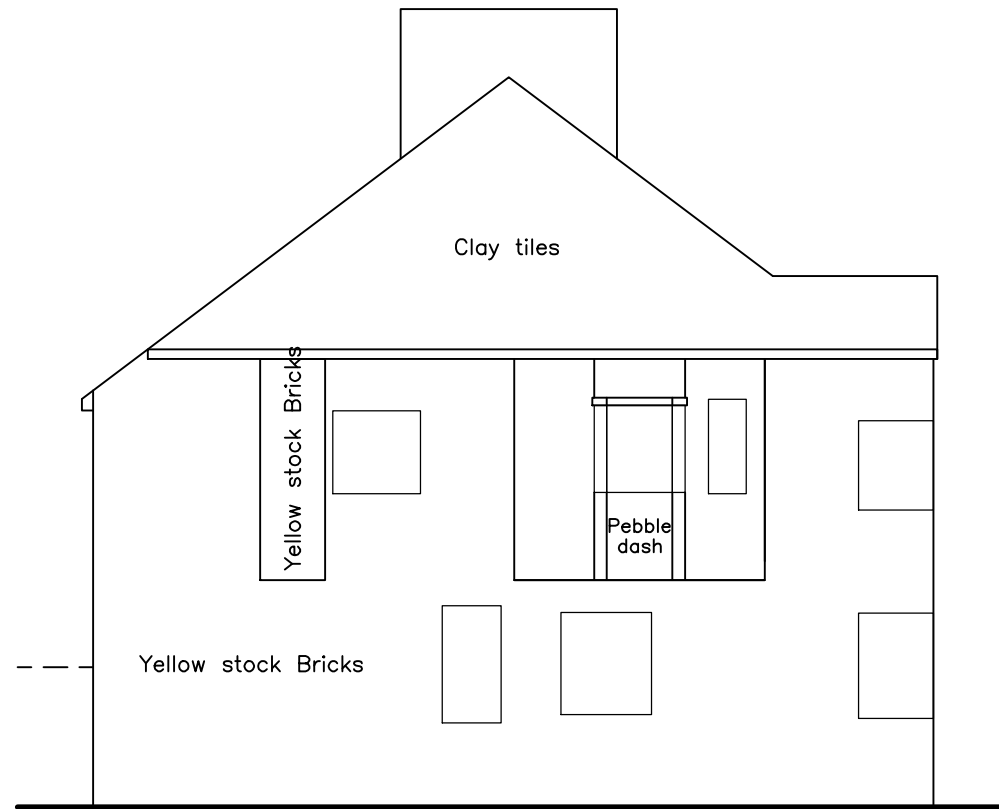



NOTES

All dimensions are in mm.


All materials to match existing.

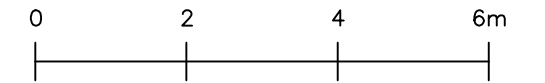


EX SIDE ELEVATION

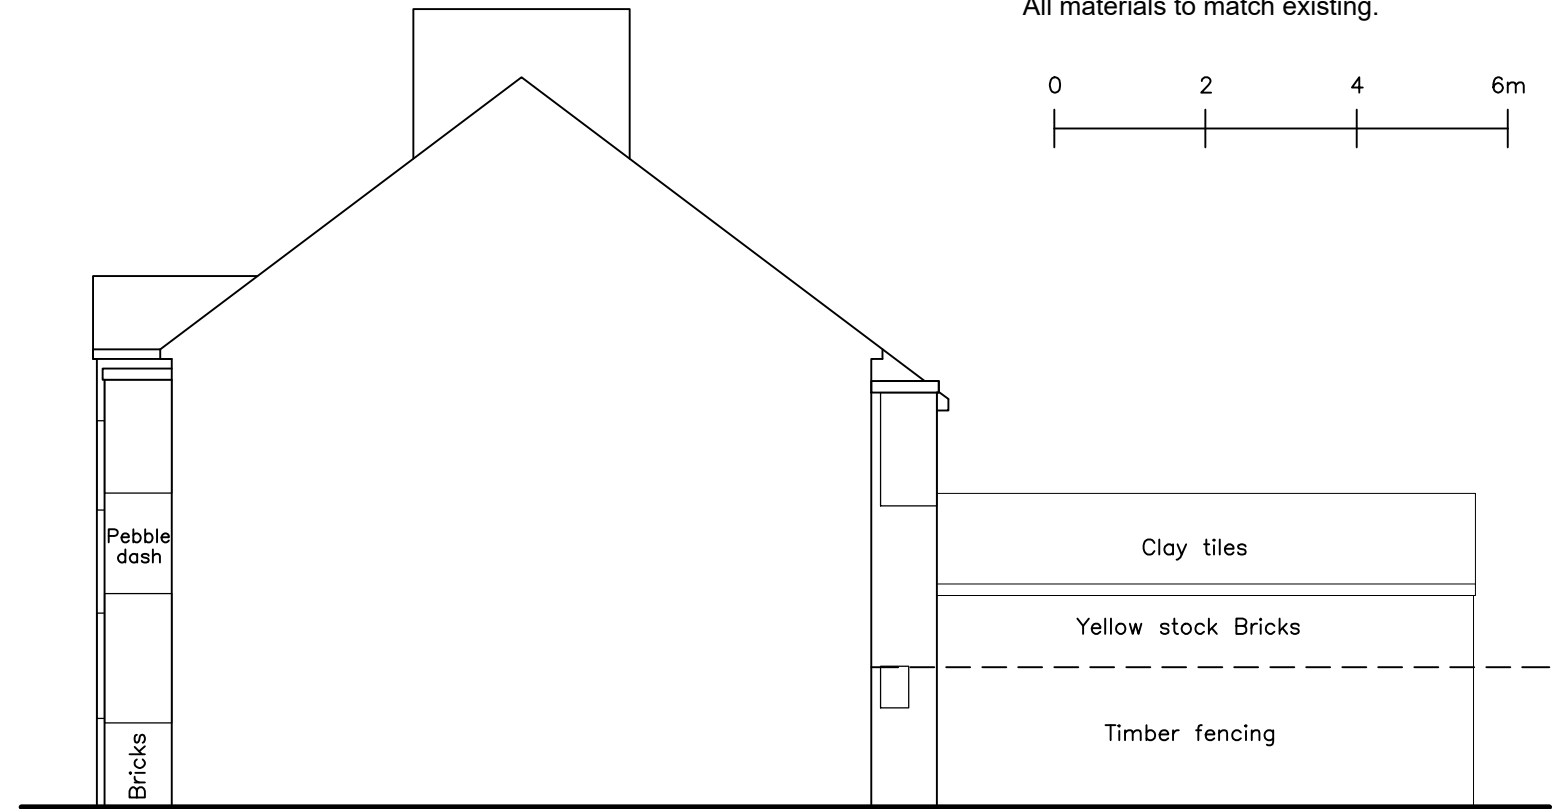

EX SIDE ELEVATION

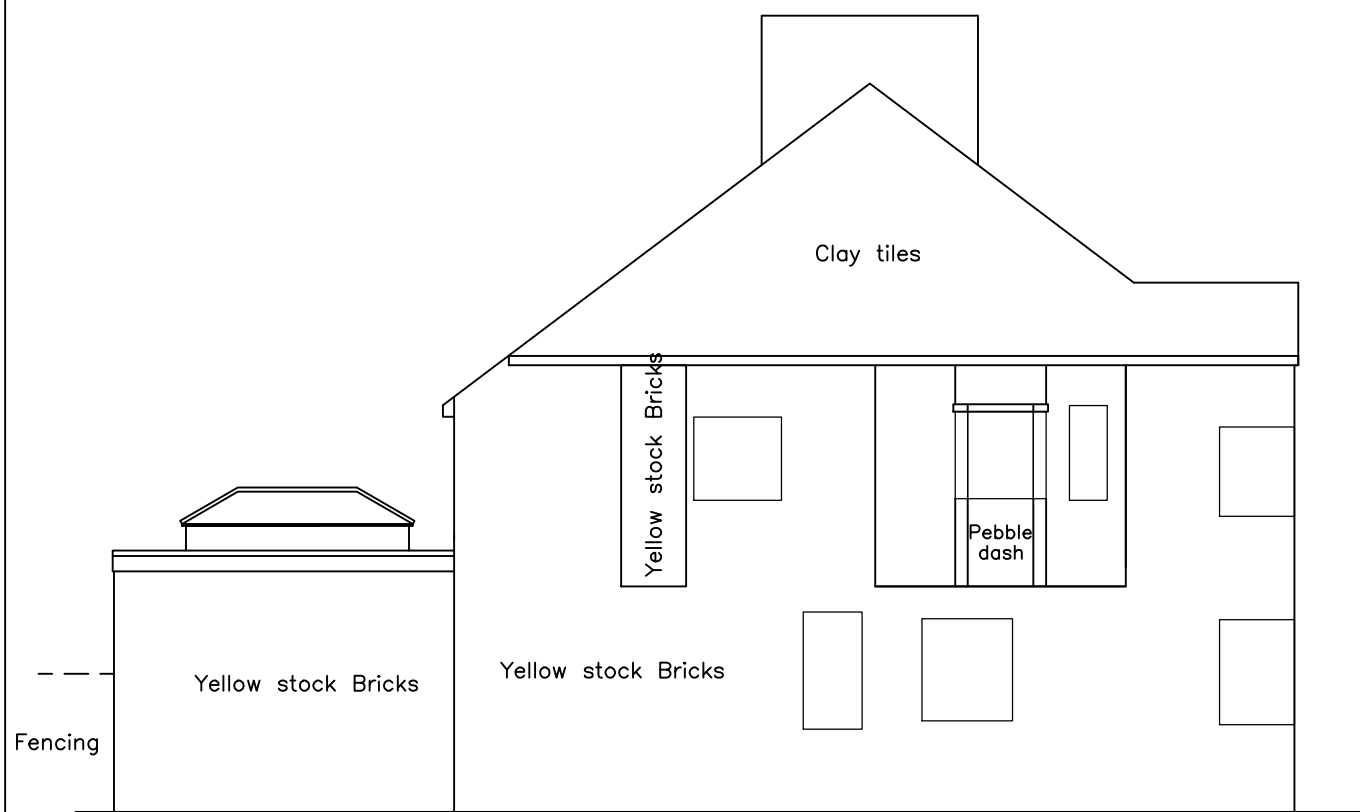

PROP SIDE ELEVATION

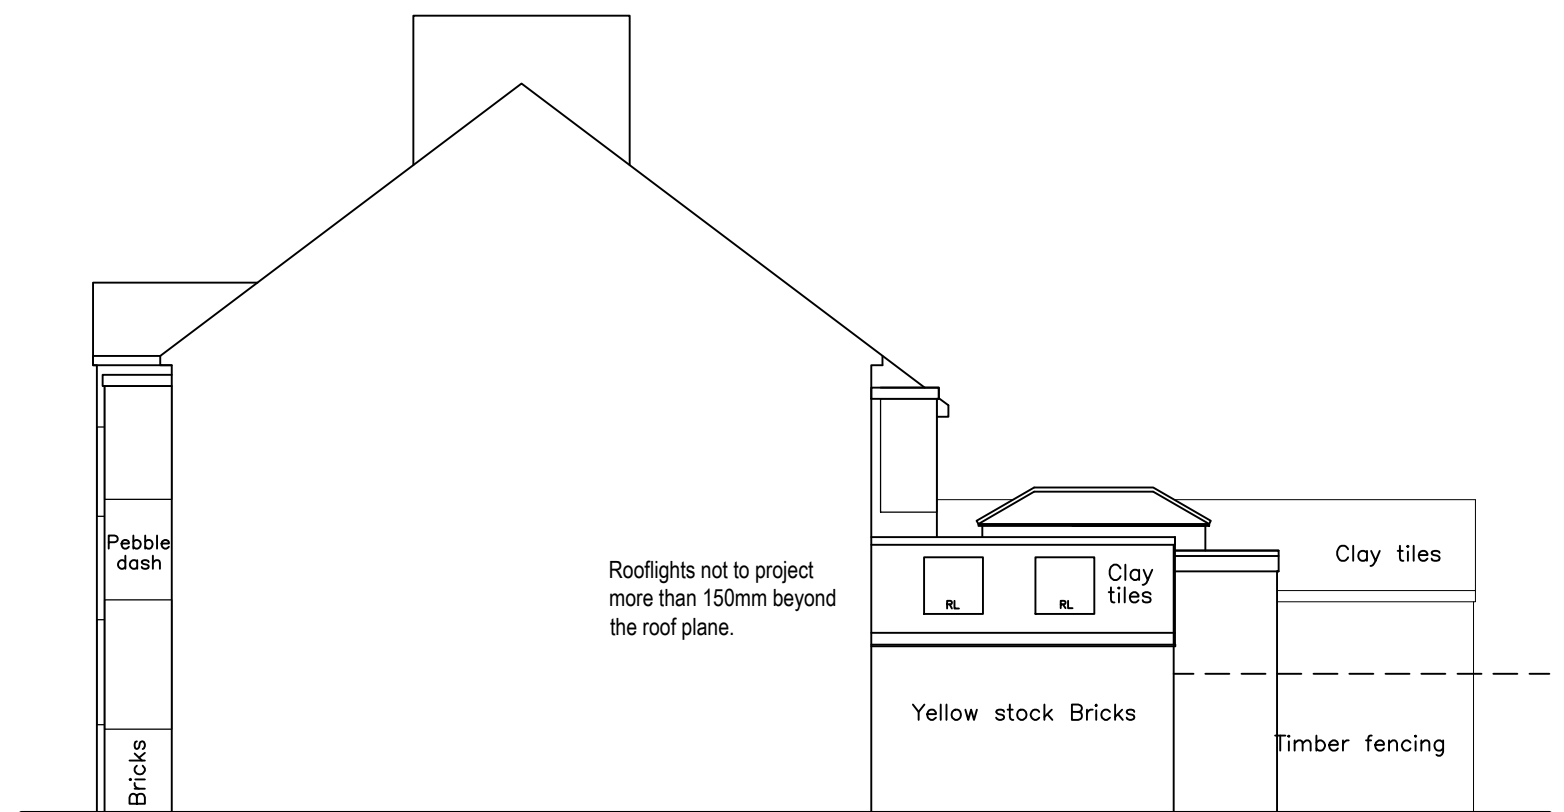

PROP SIDE ELEVATION

| | | | | | | | |
|----------------------------|----------------------------|--|---|-------------------------|----------------|---------------------------|---------------|
| CLIENT Richard Brewster | PROJECT Rear Extension. | LOCATION 59 Ennerdale Road, Kew TW9 2DN | DRAWING Existing & Proposed Elevations | SCALE 1:100 UNO @ A3 | DATE Jan 25 | DRAWING NUMBER 1607-P3 | REVISION C |
|----------------------------|----------------------------|--|---|-------------------------|----------------|---------------------------|---------------|