


Location Plan. Scale 1:1250. 59 ENNERDALE RD, Kew.

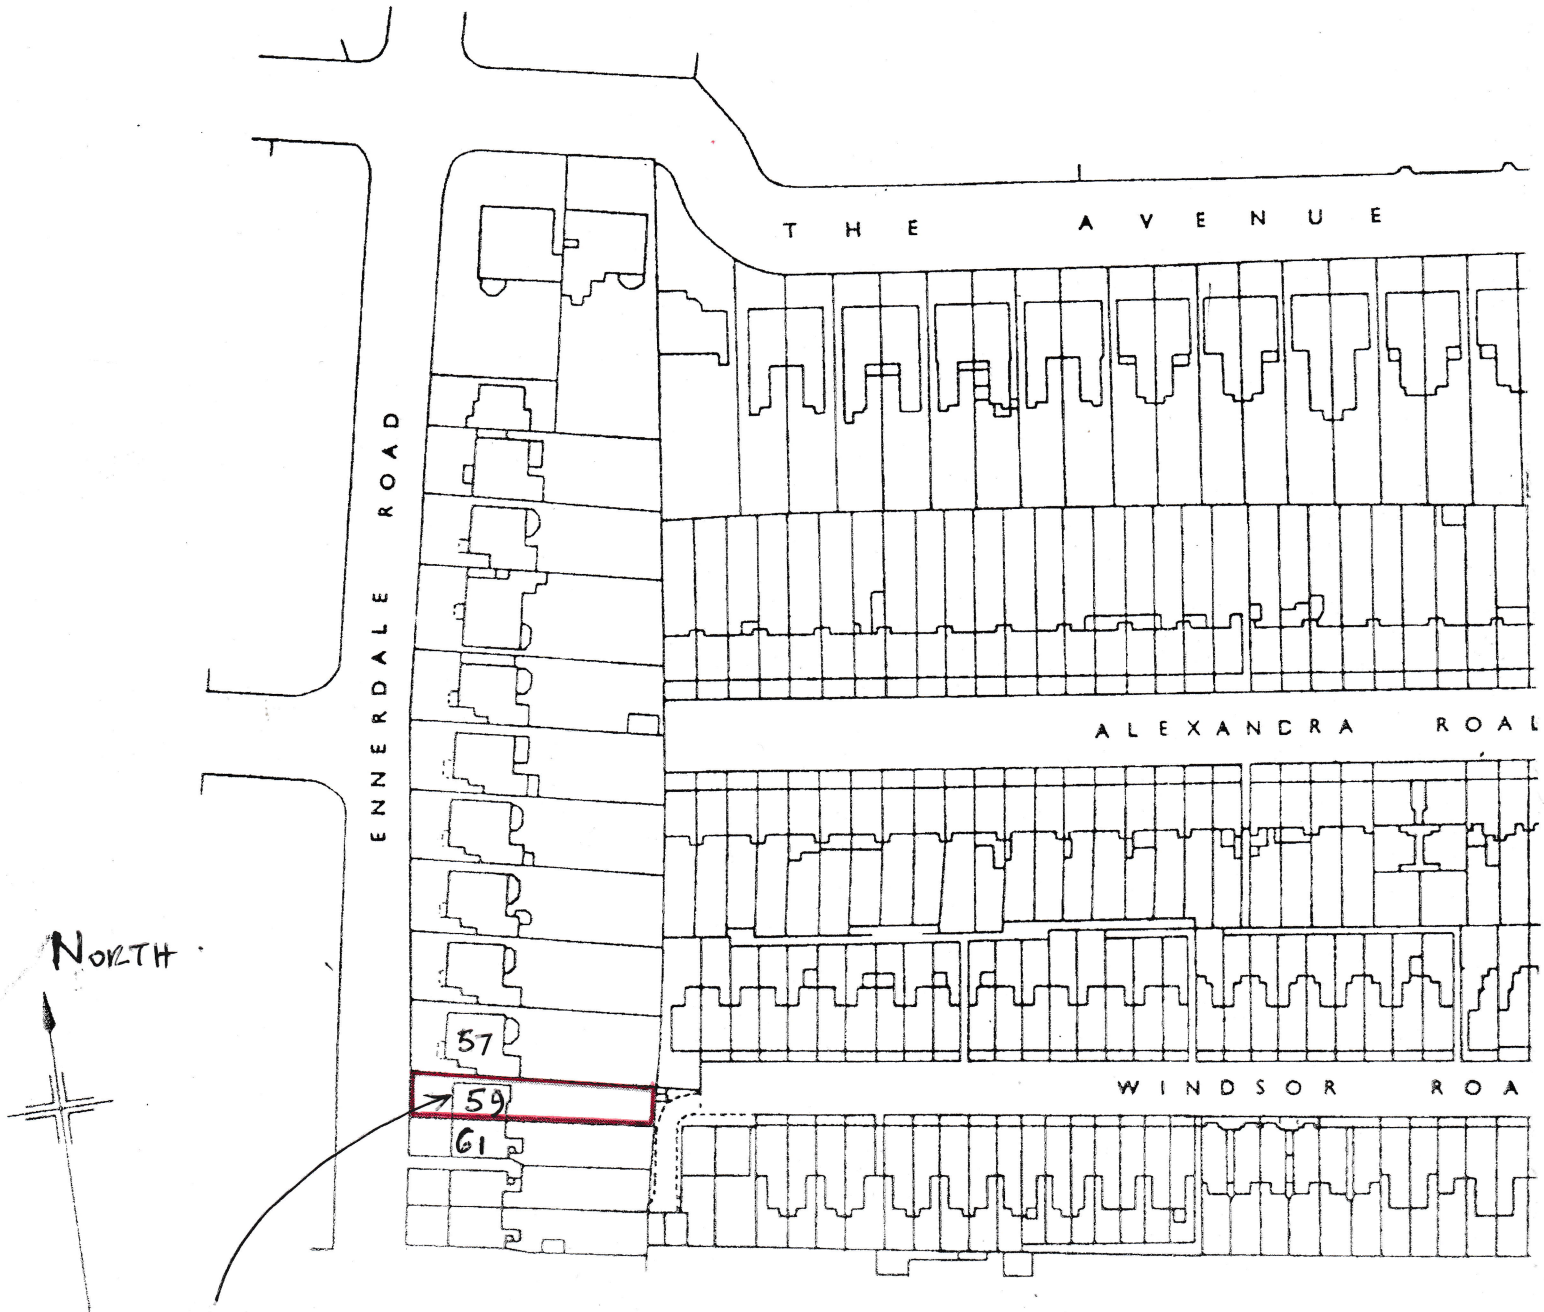

THE SITE - 59 Ennerdale Rd.