

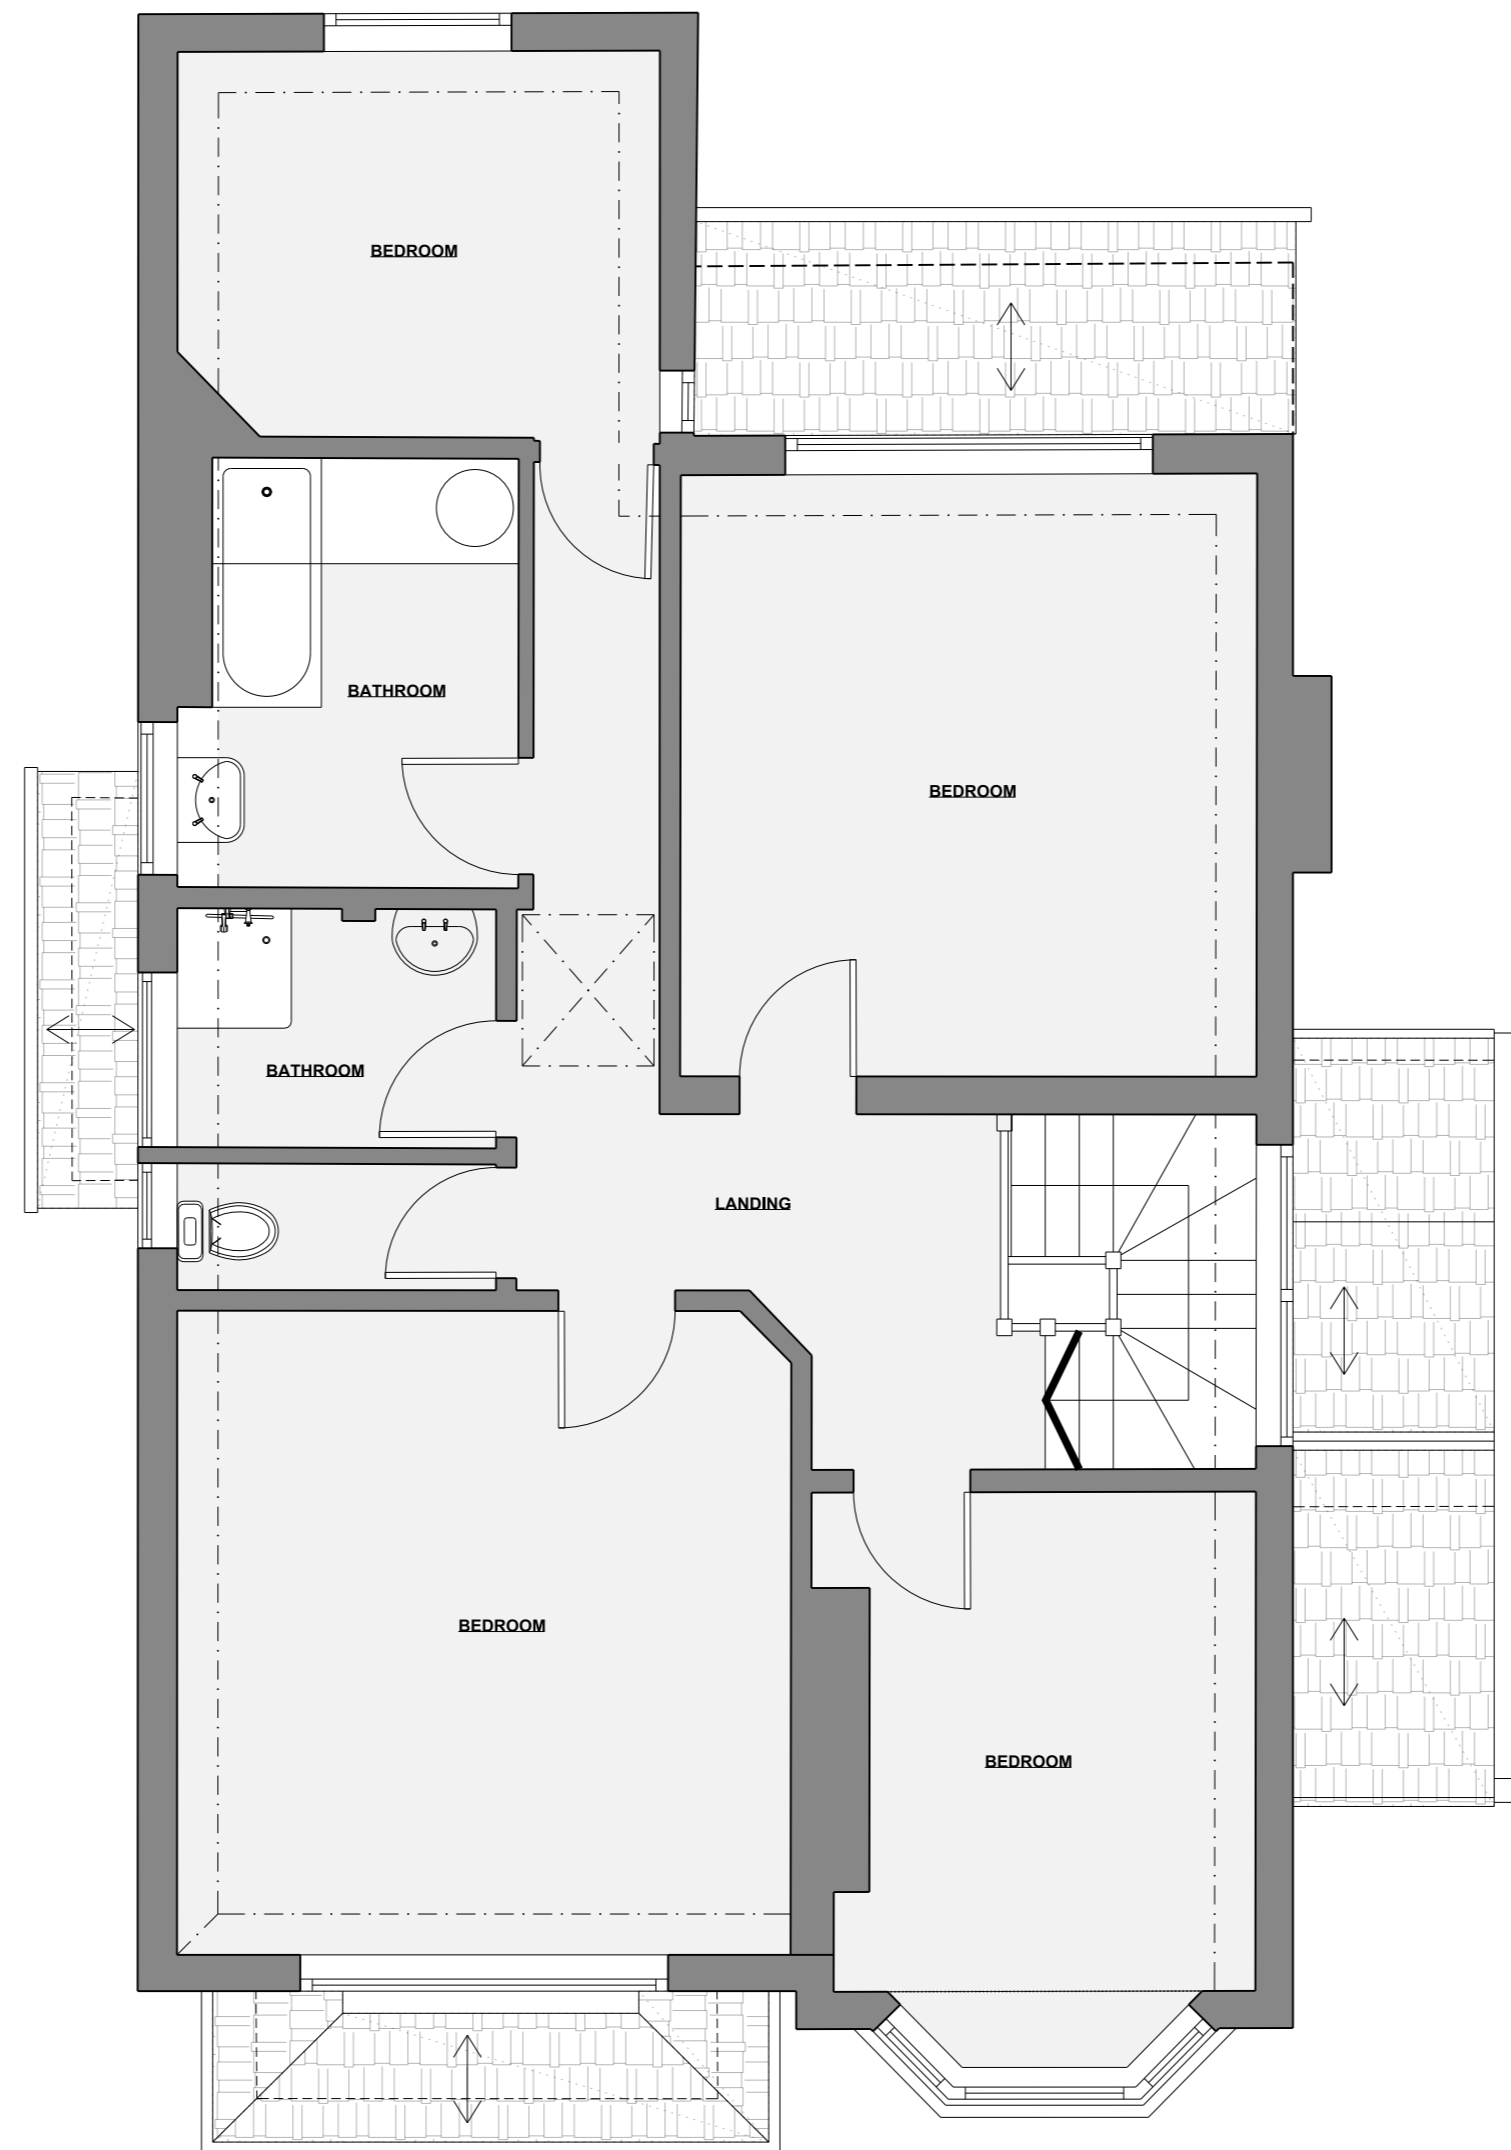




EXISTING

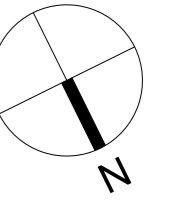

1
102
FIRST FLOOR PLAN
Existing 1:50

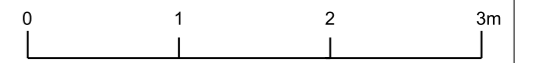

EXISTING

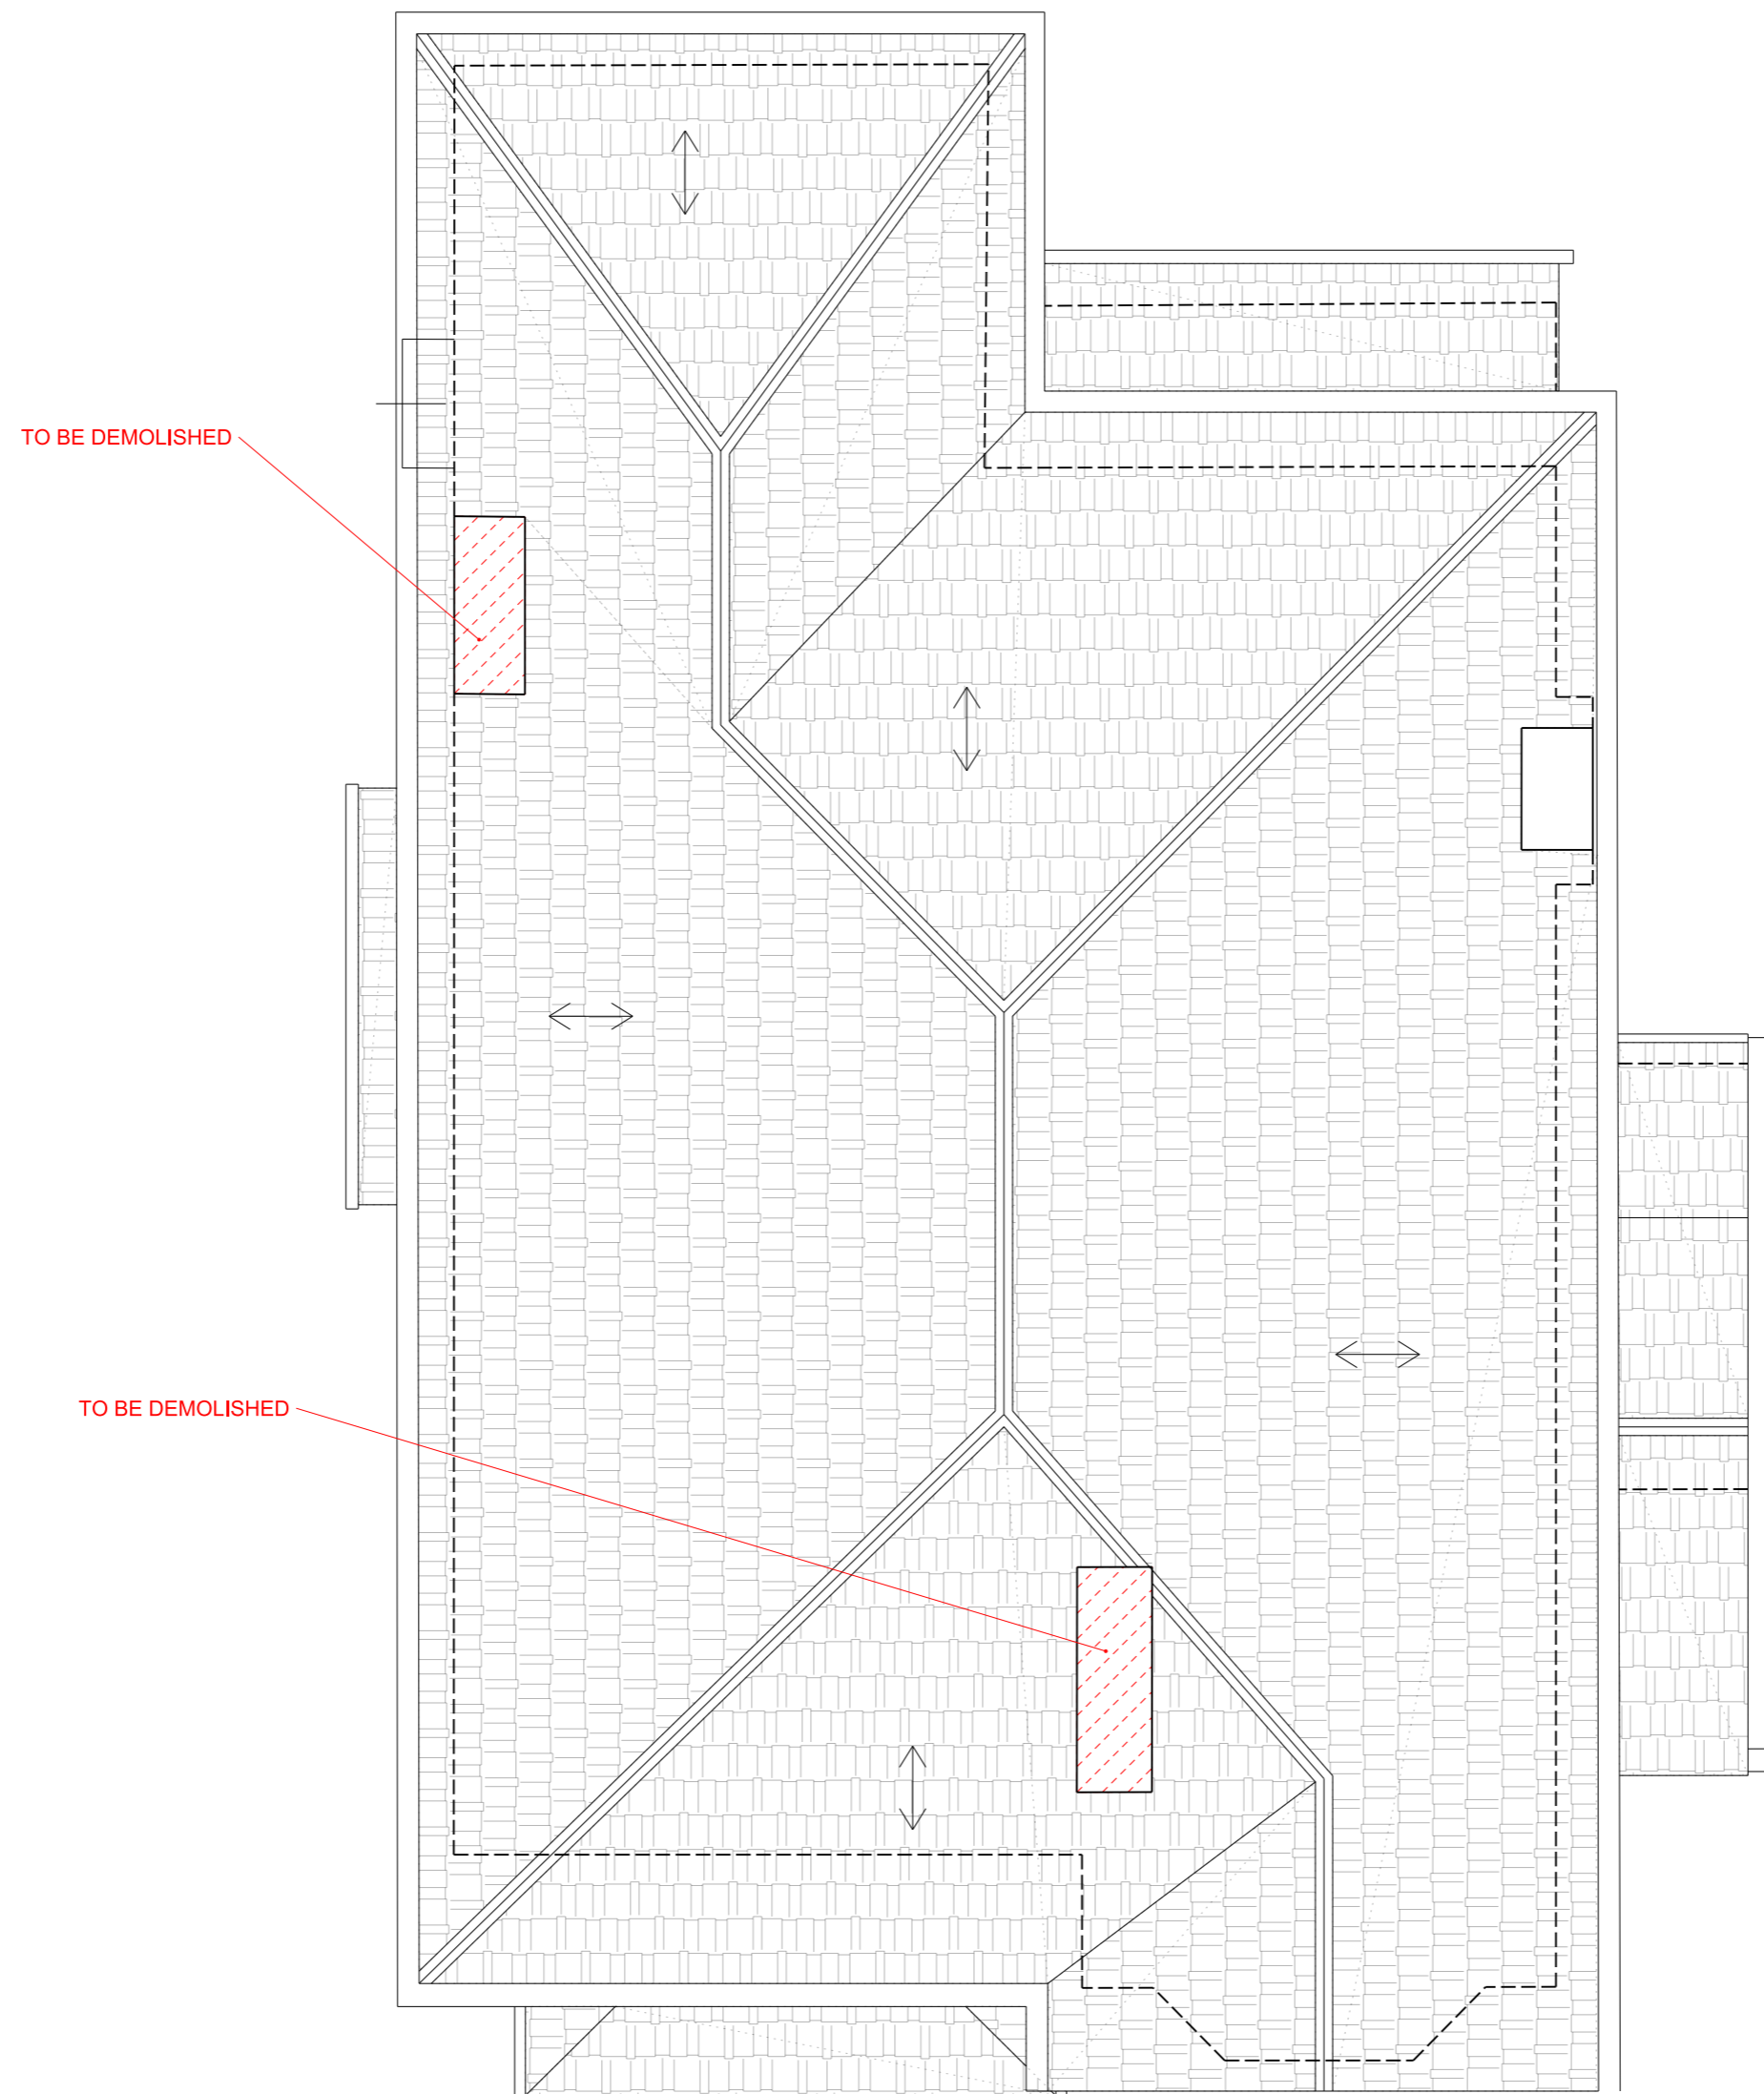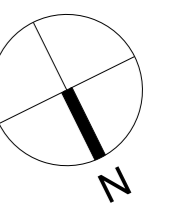

2
102
ROOF PLAN
Existing 1:50

