



① Side East  
1 : 100

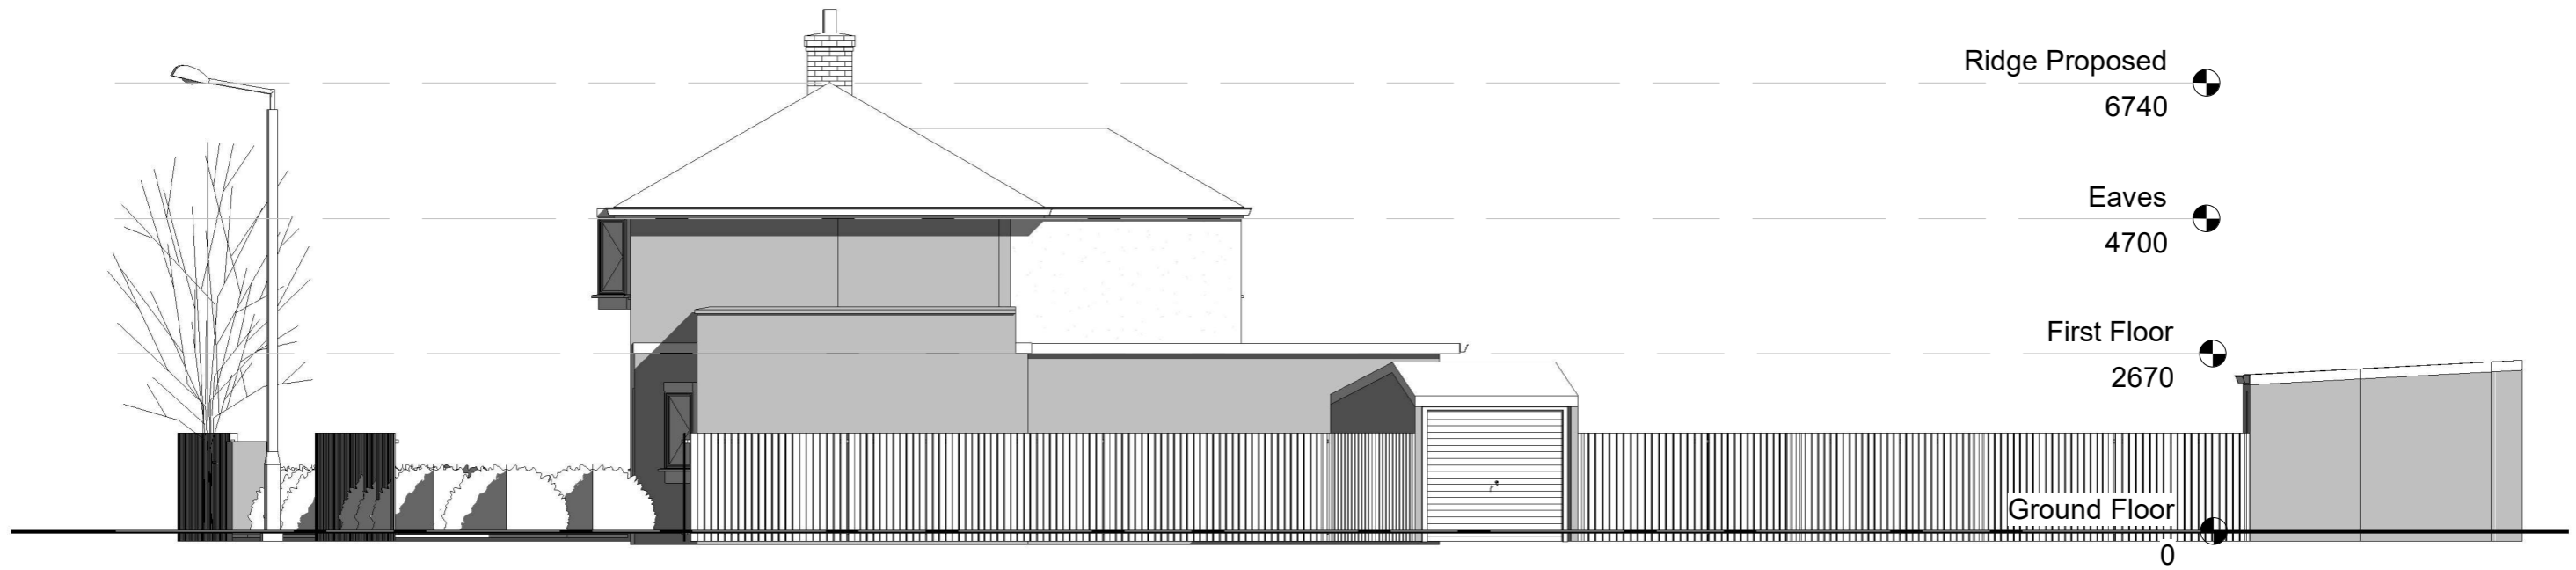

② Side East Proposed  
1 : 100

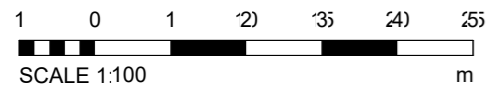

No	Description	Date
PROJECT :	DESCRIPTION :	
38 Wareen Rd Twickenham TW2 7DL	Side Elevation East	
CLIENT : M. Mirzanasiri	SCALE : 1 : 100	DRAW : ggu
DATE : 12/01/2025 15:37:15	NUMBER : 062-FP-203	REV :