



① Side West
1 : 100

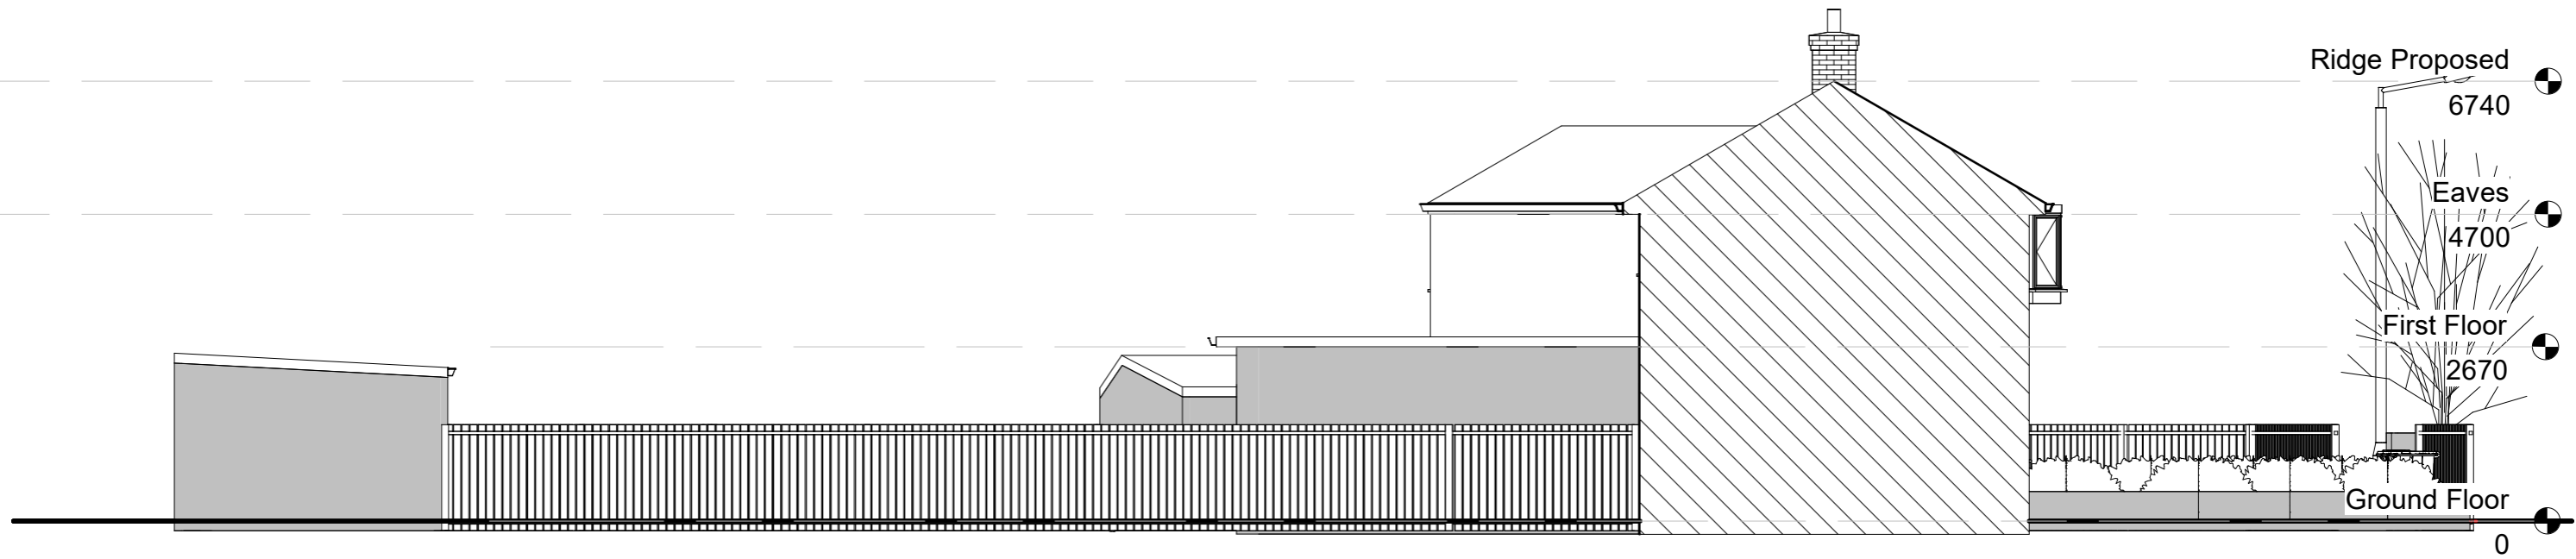

② Side West Proposed
1 : 100

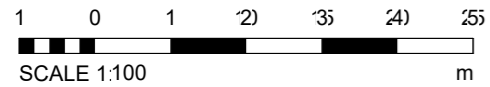

No	Description	Date
PROJECT :	DESCRIPTION :	
38 Wareen Rd Twickenham TW2 7DL	Side Elevation West	
CLIENT : M. Mirzasiri	SCALE 1 : 100	DRAW : ggu
DATE : 12/01/2025 15:37:24	NUMBER : 062-FP-204	REV :