




Note: Please note the actual dimensions achieved may differ from those shown on the drawings.

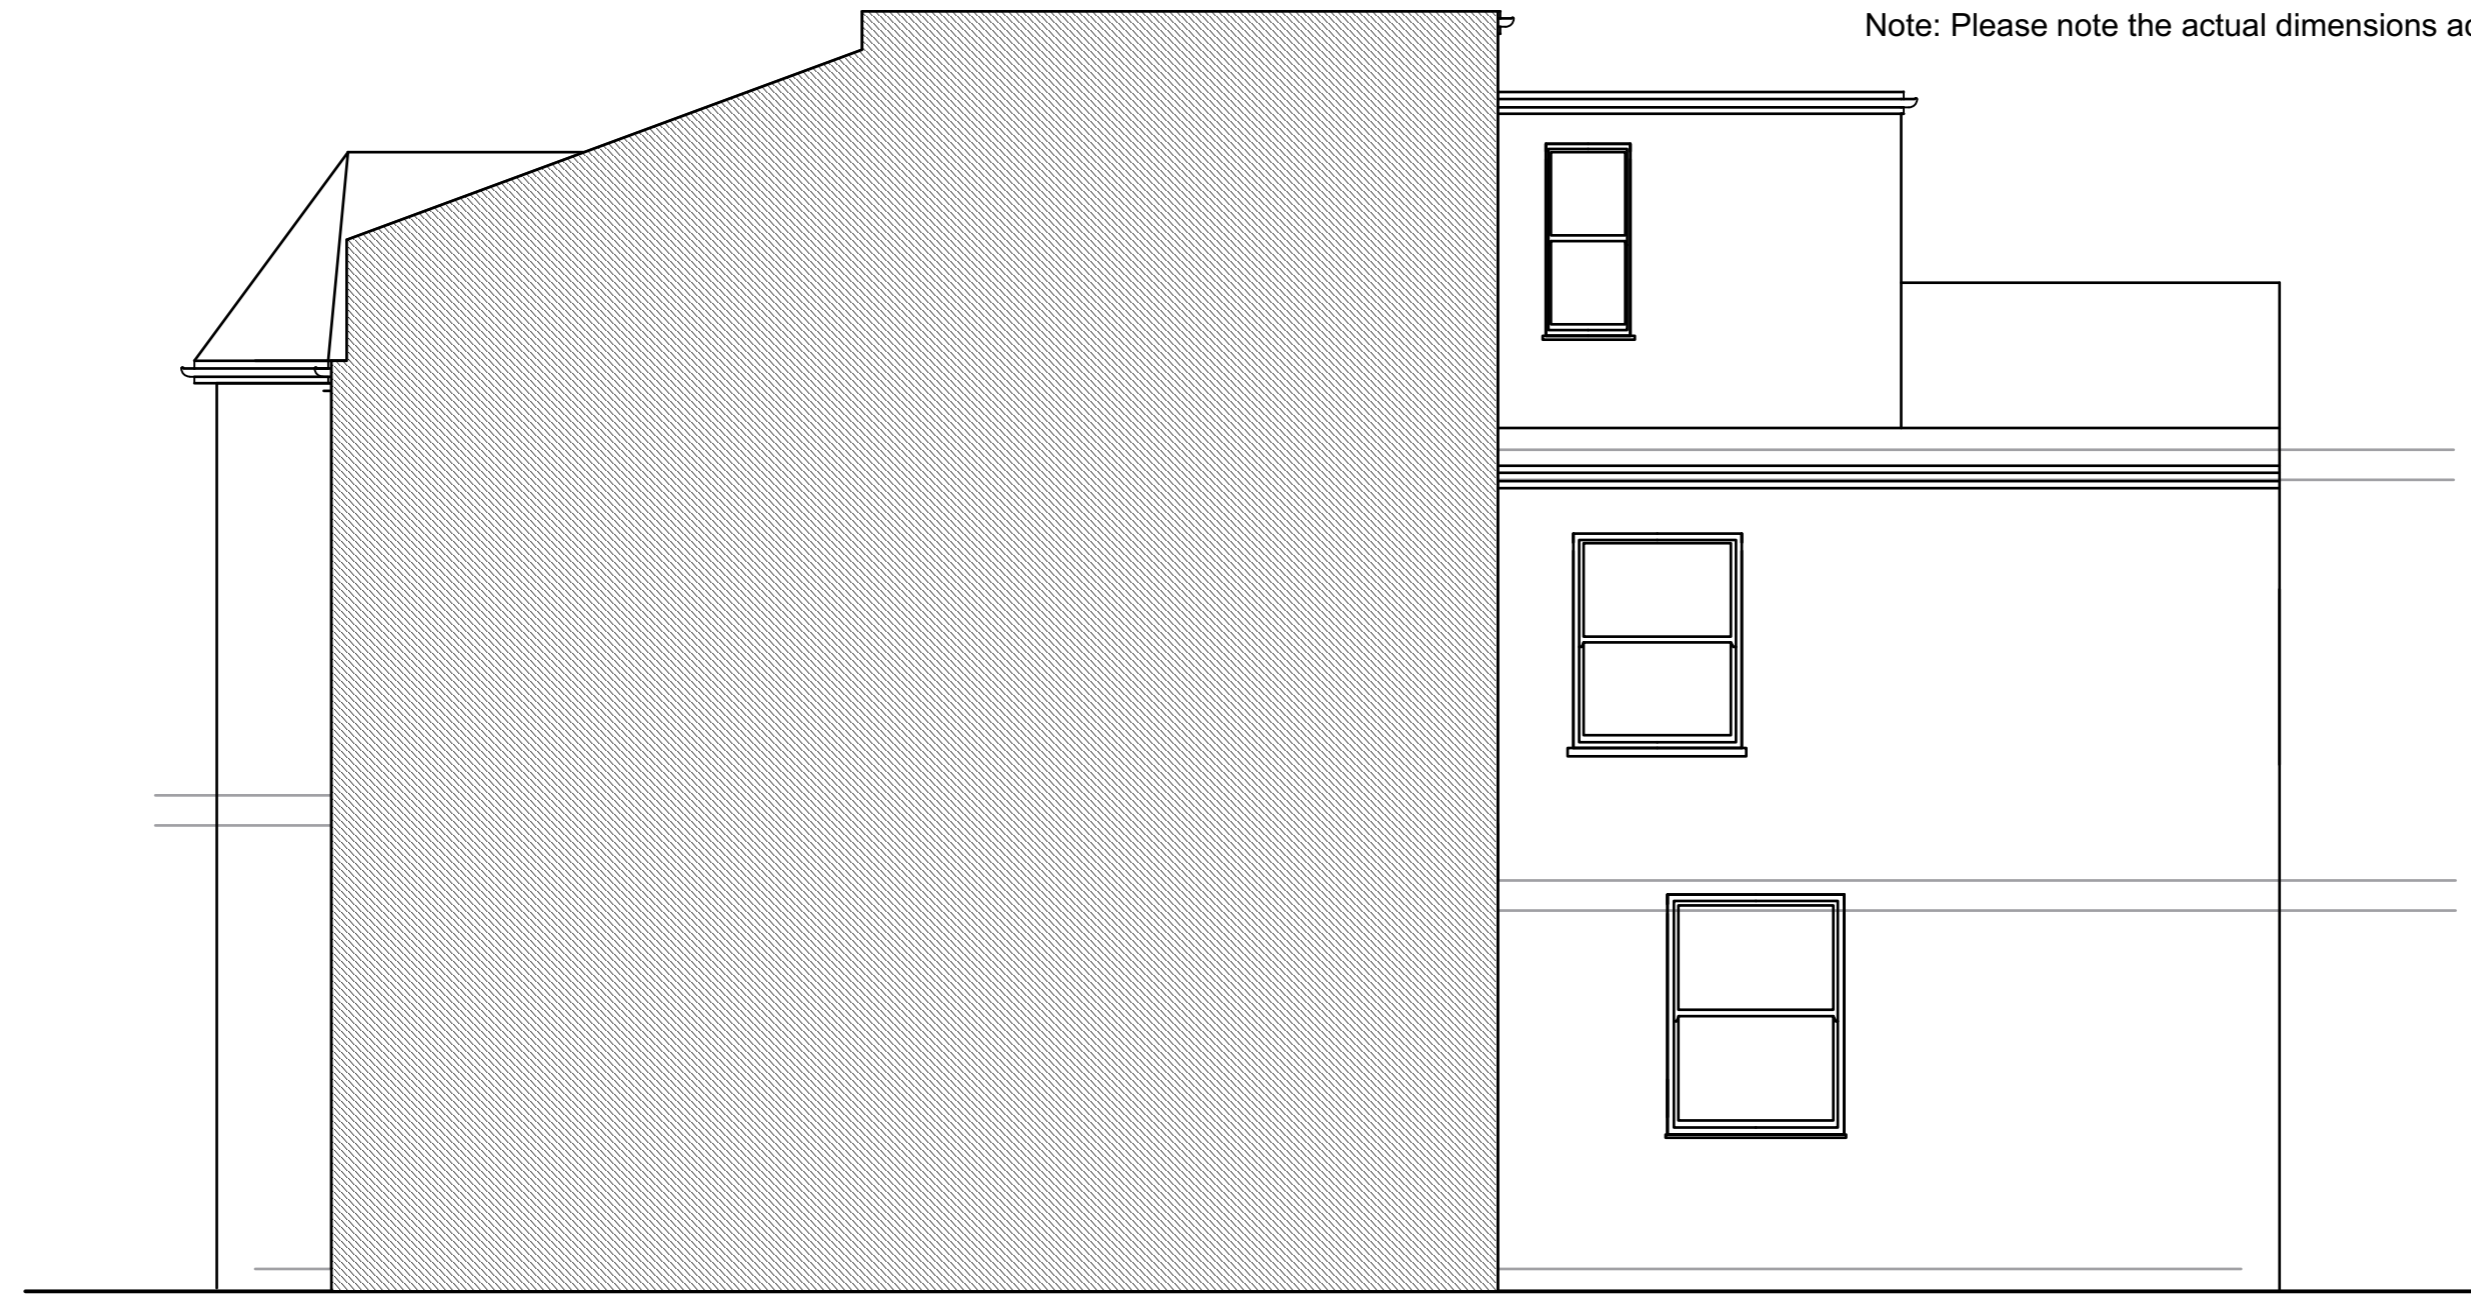

Existing Side Elevation A

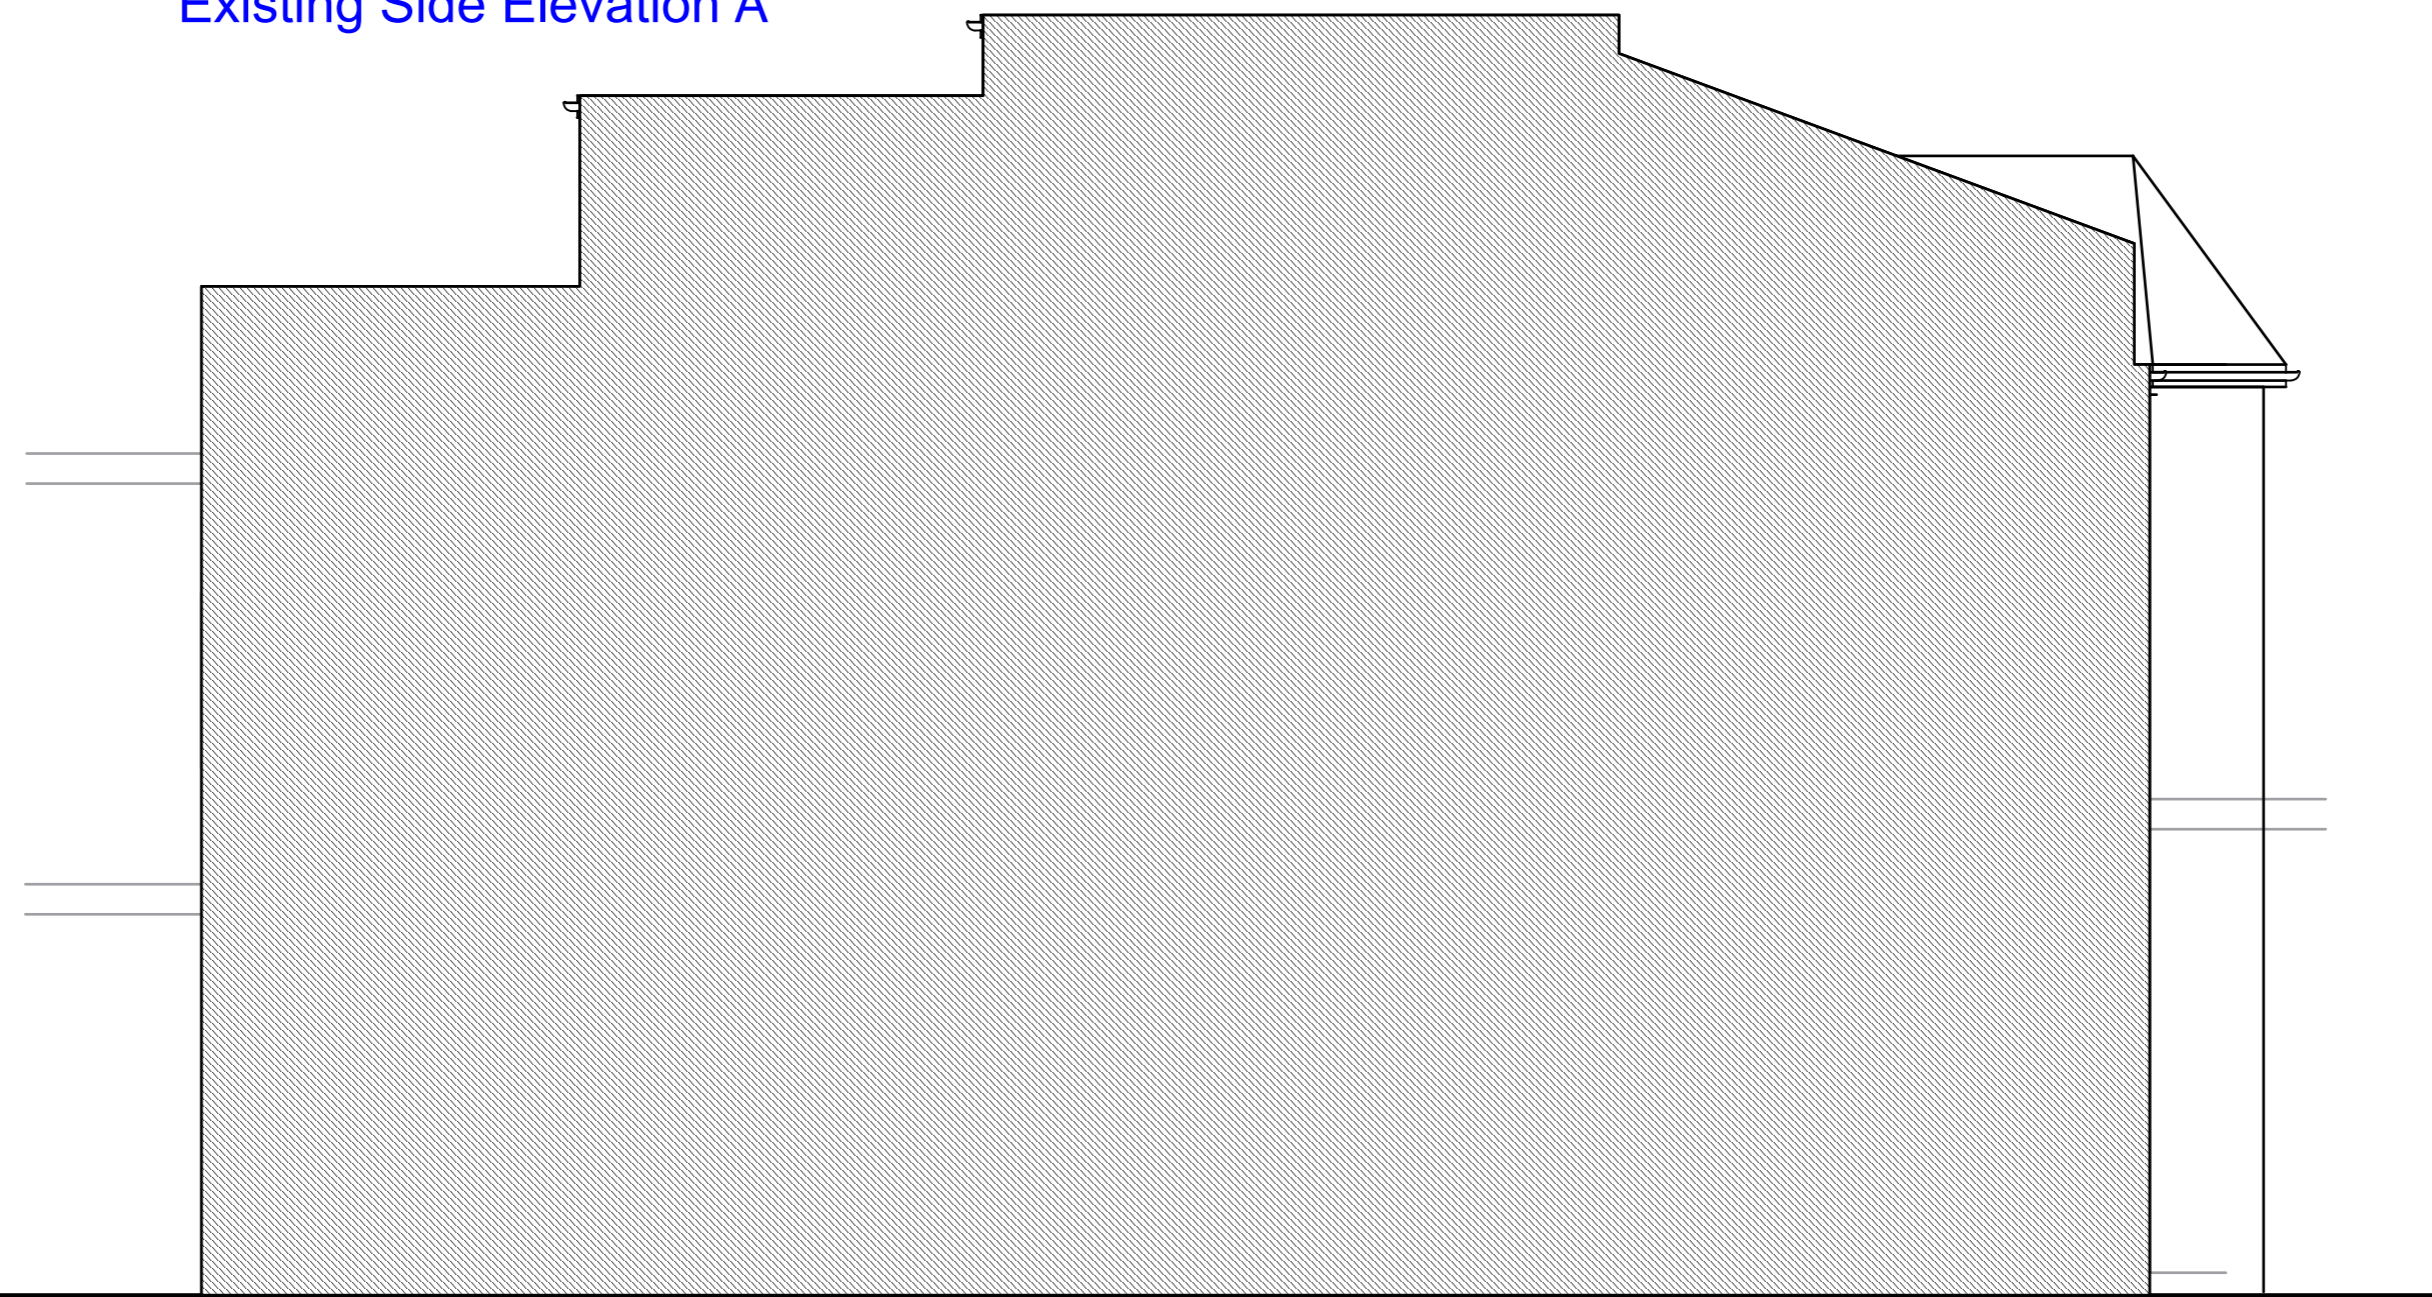

Existing Side Elevation B

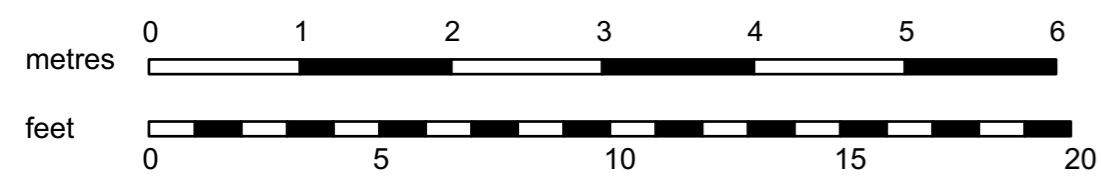

Project Name	
32 Duncan Rd	
Drawing Title	
Existing Side Elevation A & B	
Site Address	
32 Duncan Rd, Richmond TW9 2JD	
Drawing Number	Revision
32-4	
Drawn by	1:50 @ A2
HK	