




Note: Please note the actual dimensions achieved may differ from those shown on the drawings.

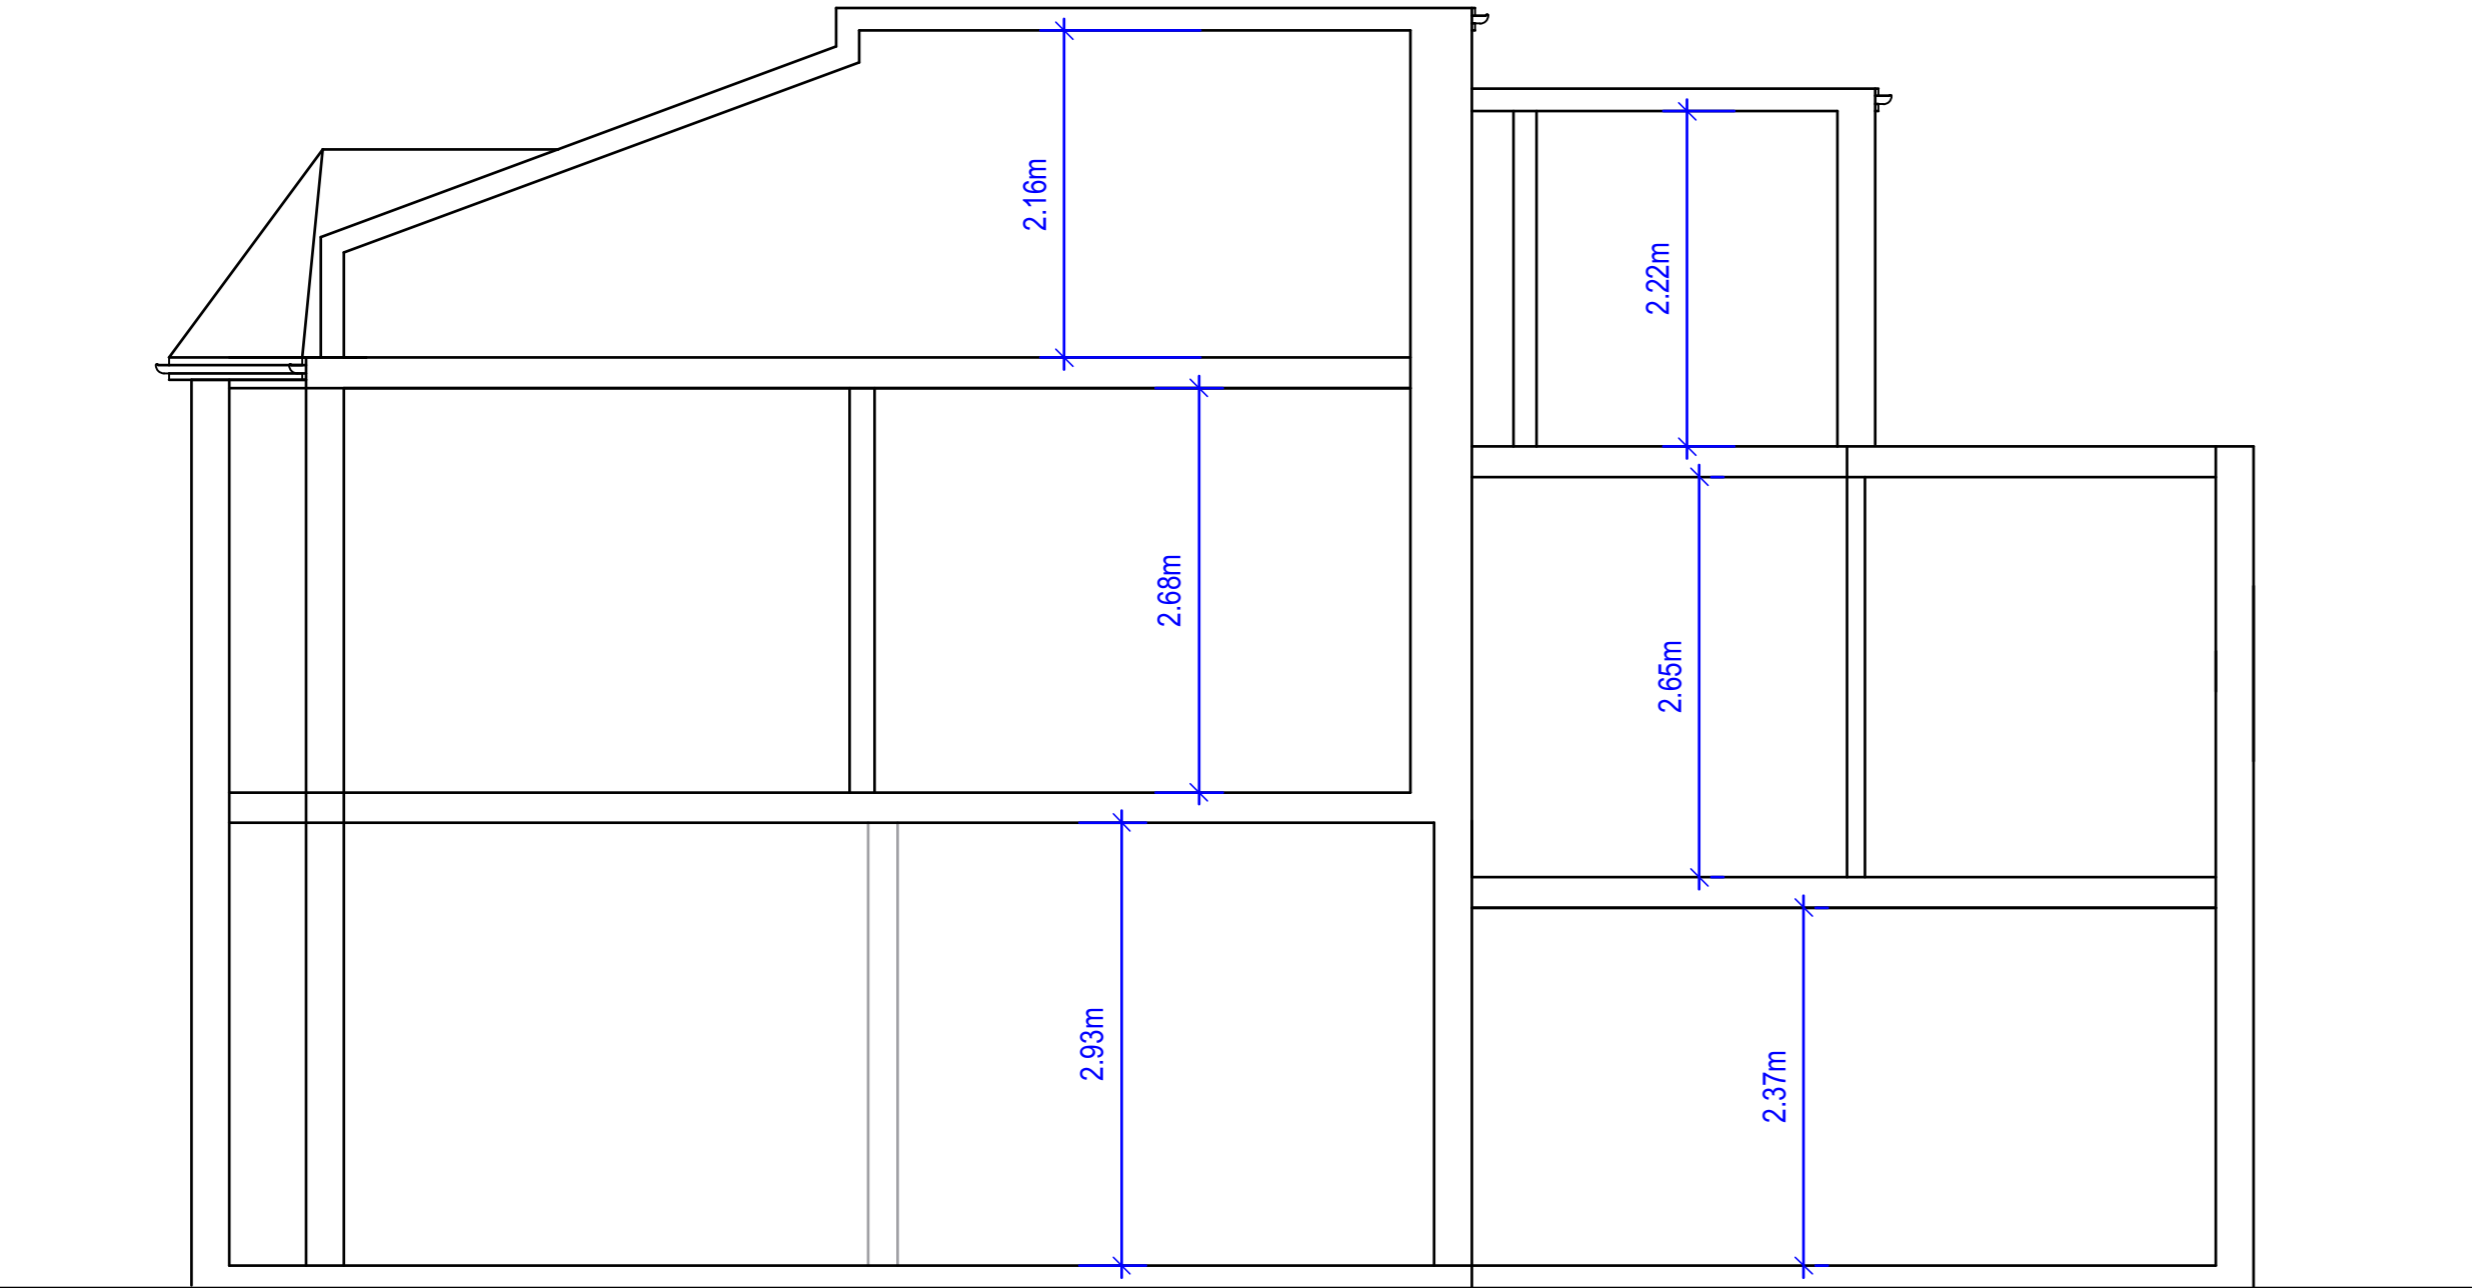

Proposed Section at AA'

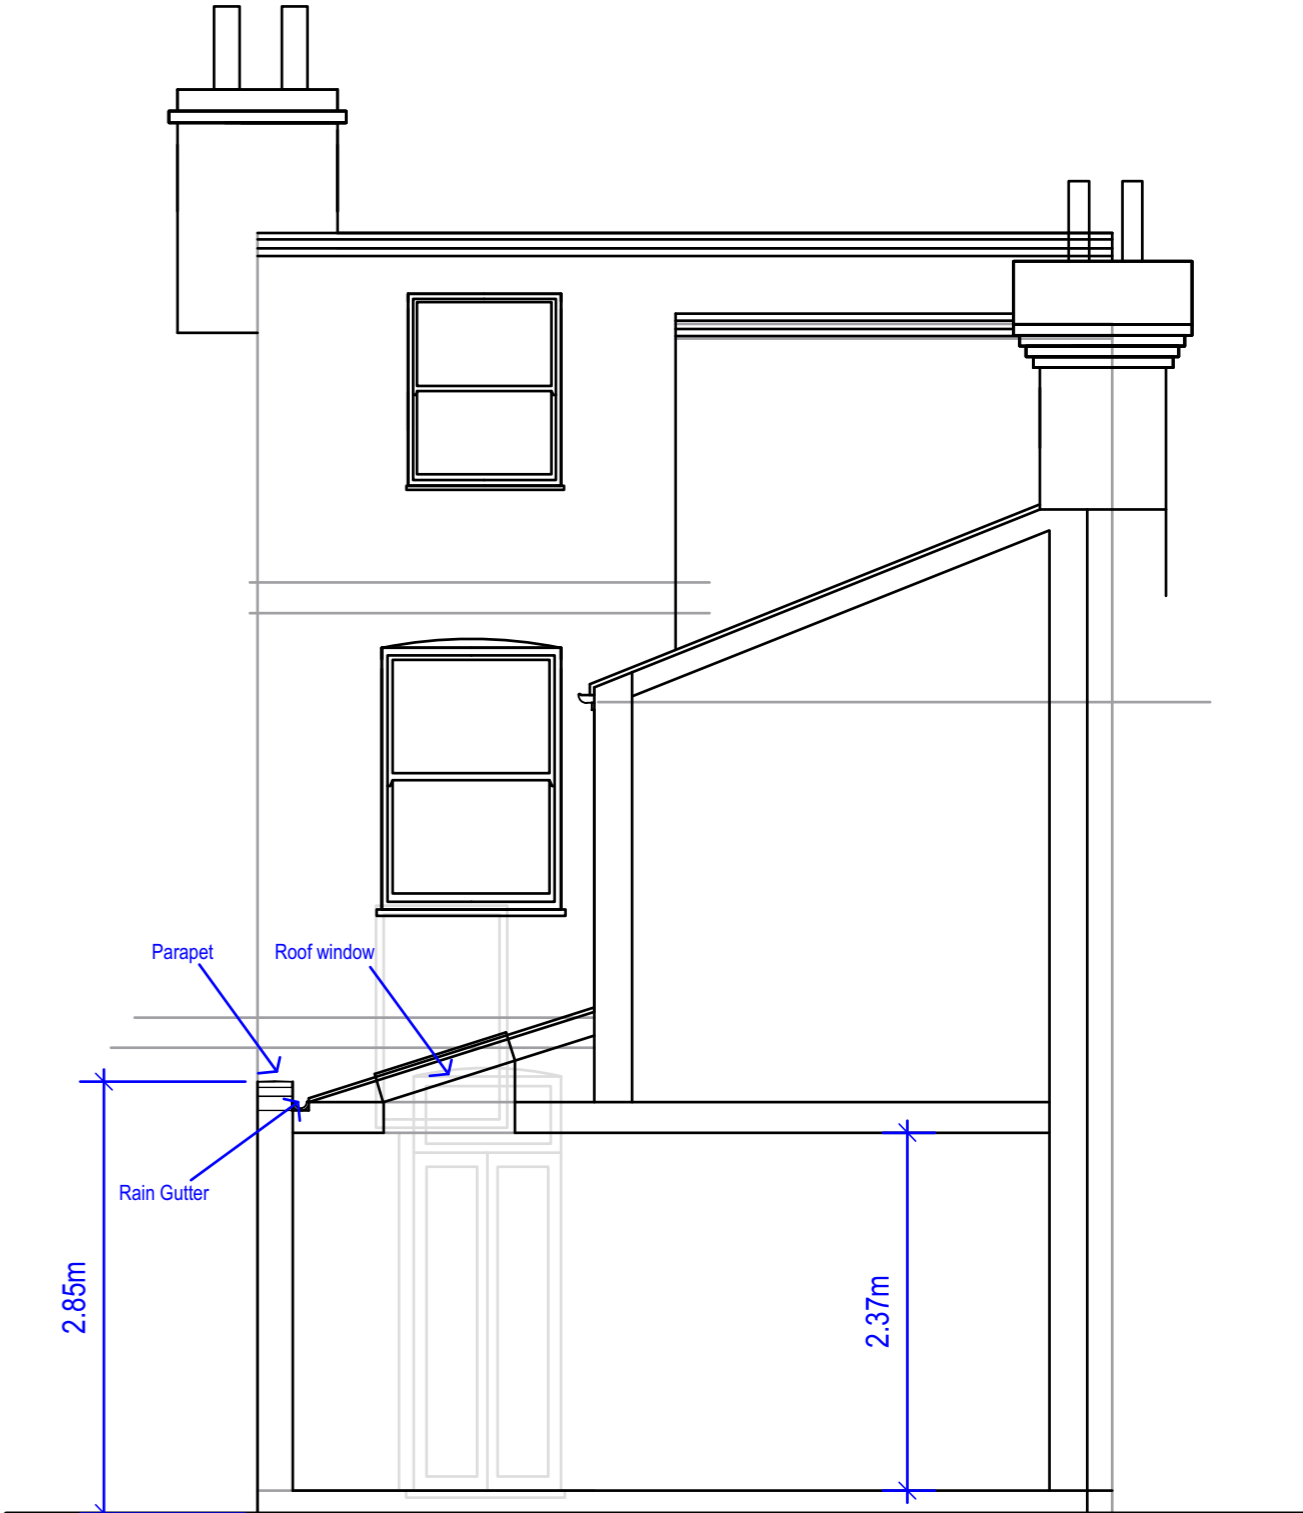

Proposed Section at BB'

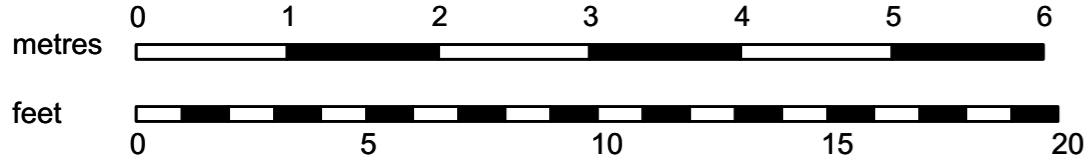

Project Name	
32 Duncan Rd	
Drawing Title	
Proposed Section AA' & BB'	
Site Address	
32 Duncan Rd, Richmond TW9 2JD	
Drawing Number	Revision
32-8	A
Drawn by	1:50 @ A2
HK	