



Note: Please note the actual dimensions achieved may differ from those shown on the drawings.

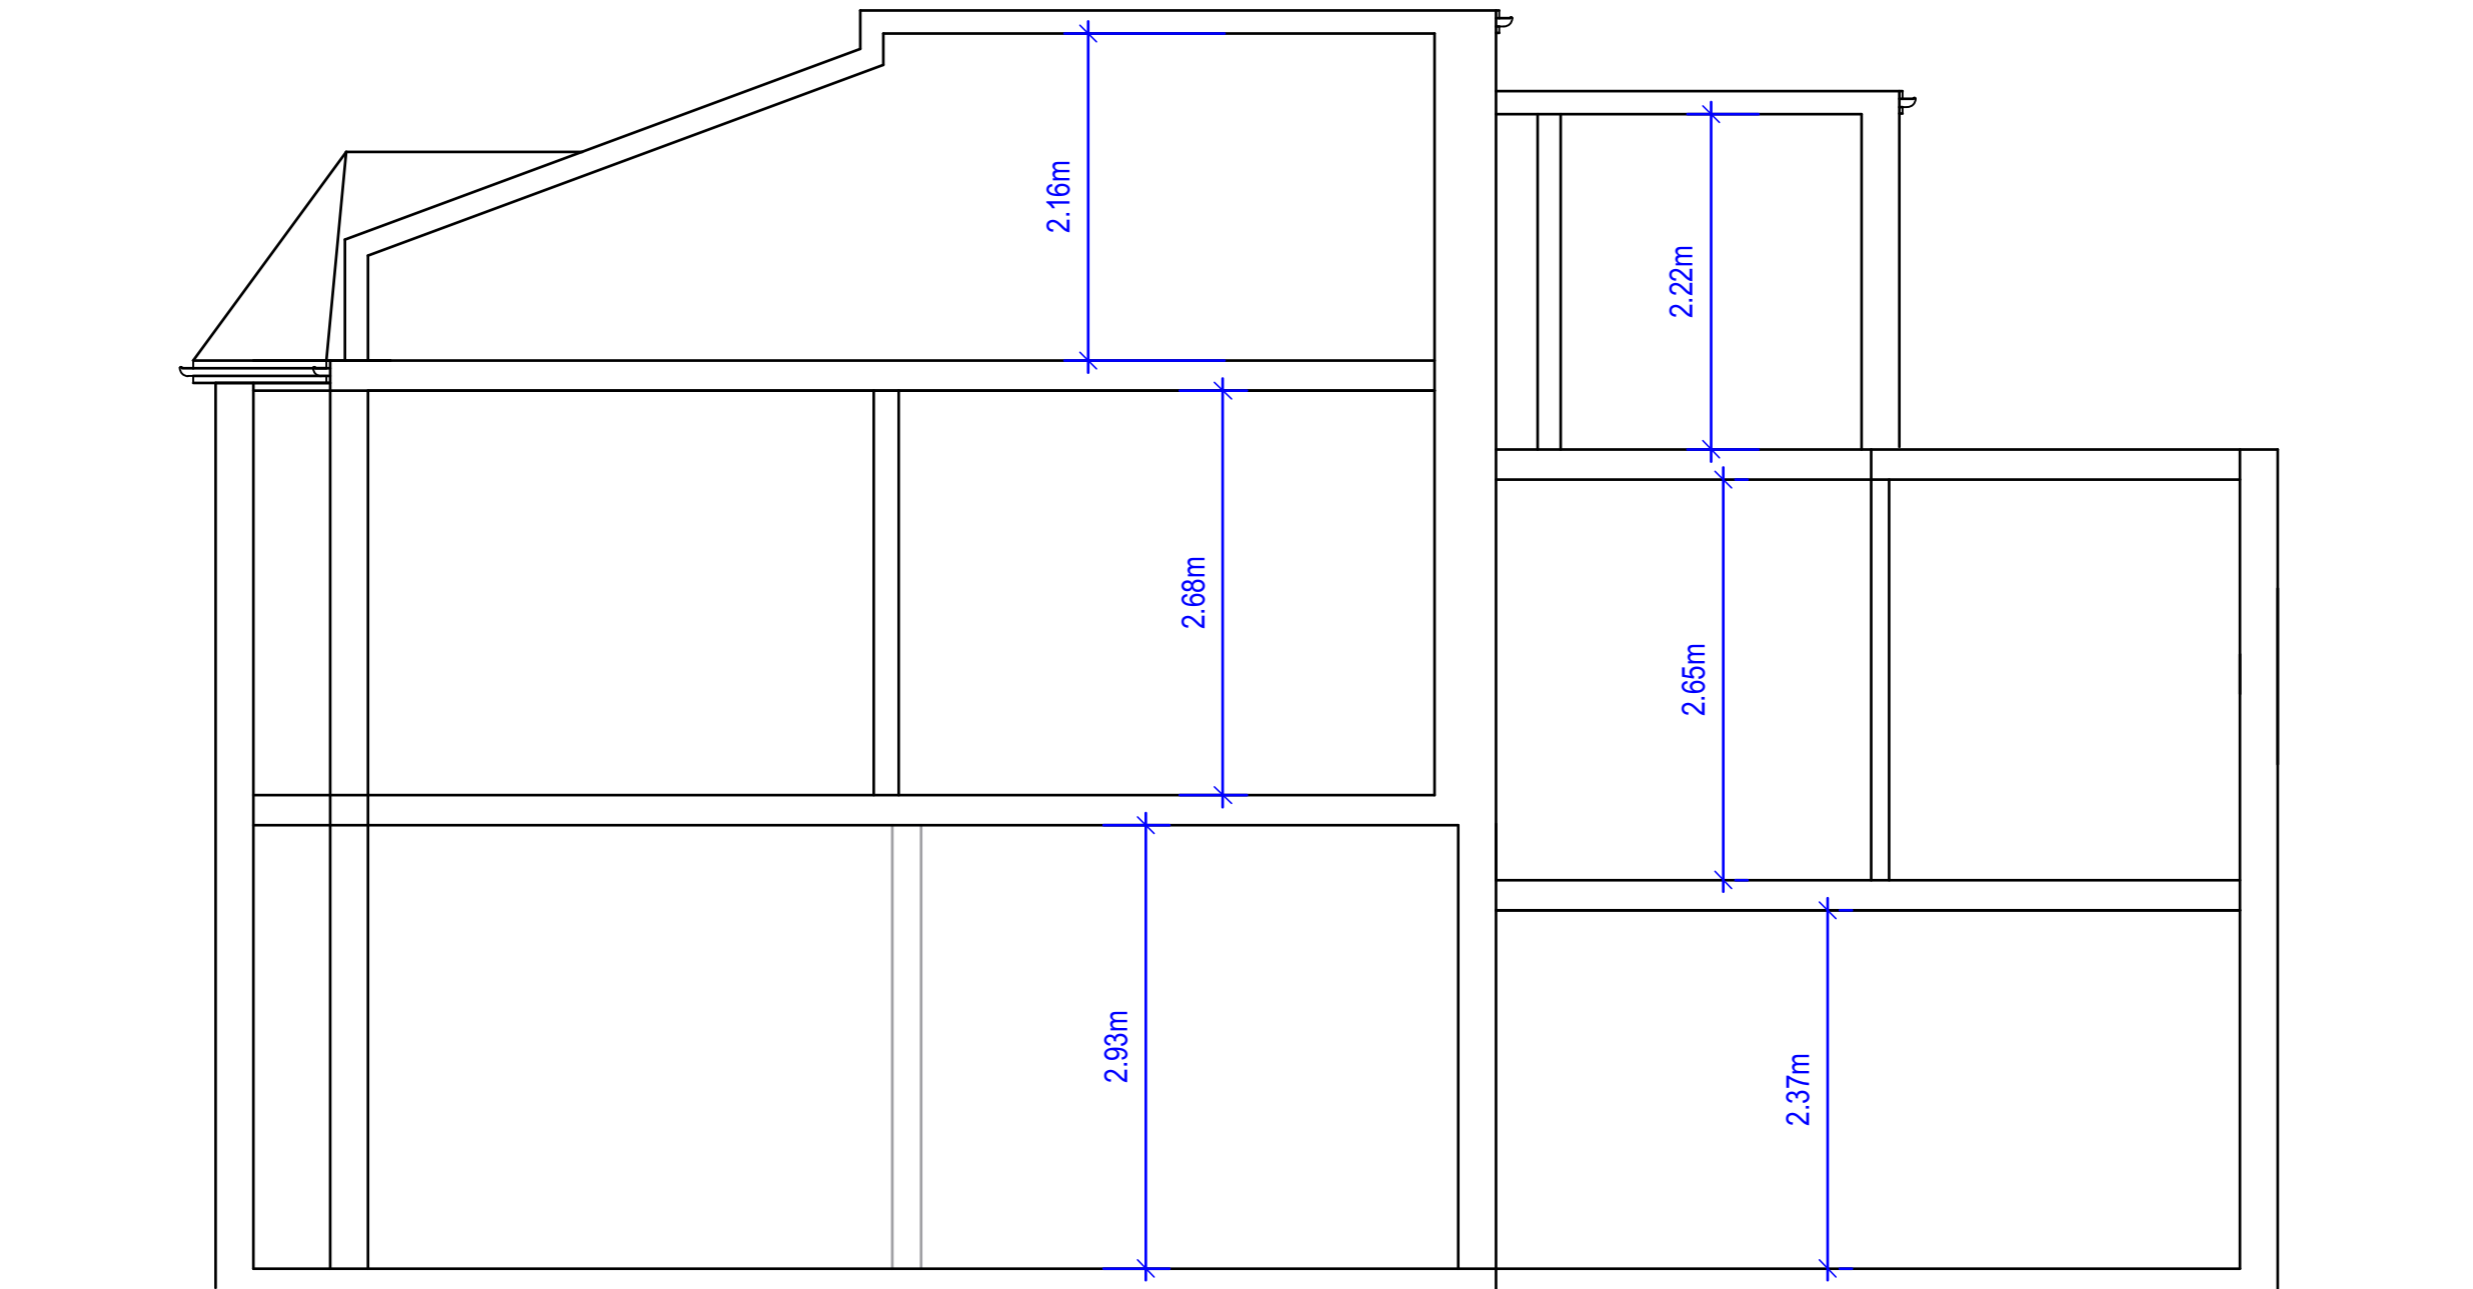

Existing Section at AA'

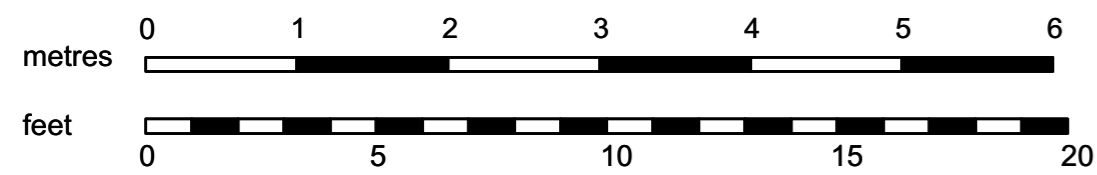

Project Name	
32 Duncan Rd	
Drawing Title	
Existing Section at AA'	
Site Address	
32 Duncan Rd, Richmond TW9 2JD	
Drawing Number	Revision
32-5	
Drawn by	1:50 @ A2
HK	