





Drawing title: Sections	Revision: ----	Scale 1:100 @ A3	Drawn by: DO
Drawing No: 06	Date: 13/01/2025		Phase: App

Job No: EW202400127	Job address: 179 Lincoln Avenue TW2 6NL	Client: Mr S. Boote
Council: Richmond	Job type: Ground extension	Consultant: SE

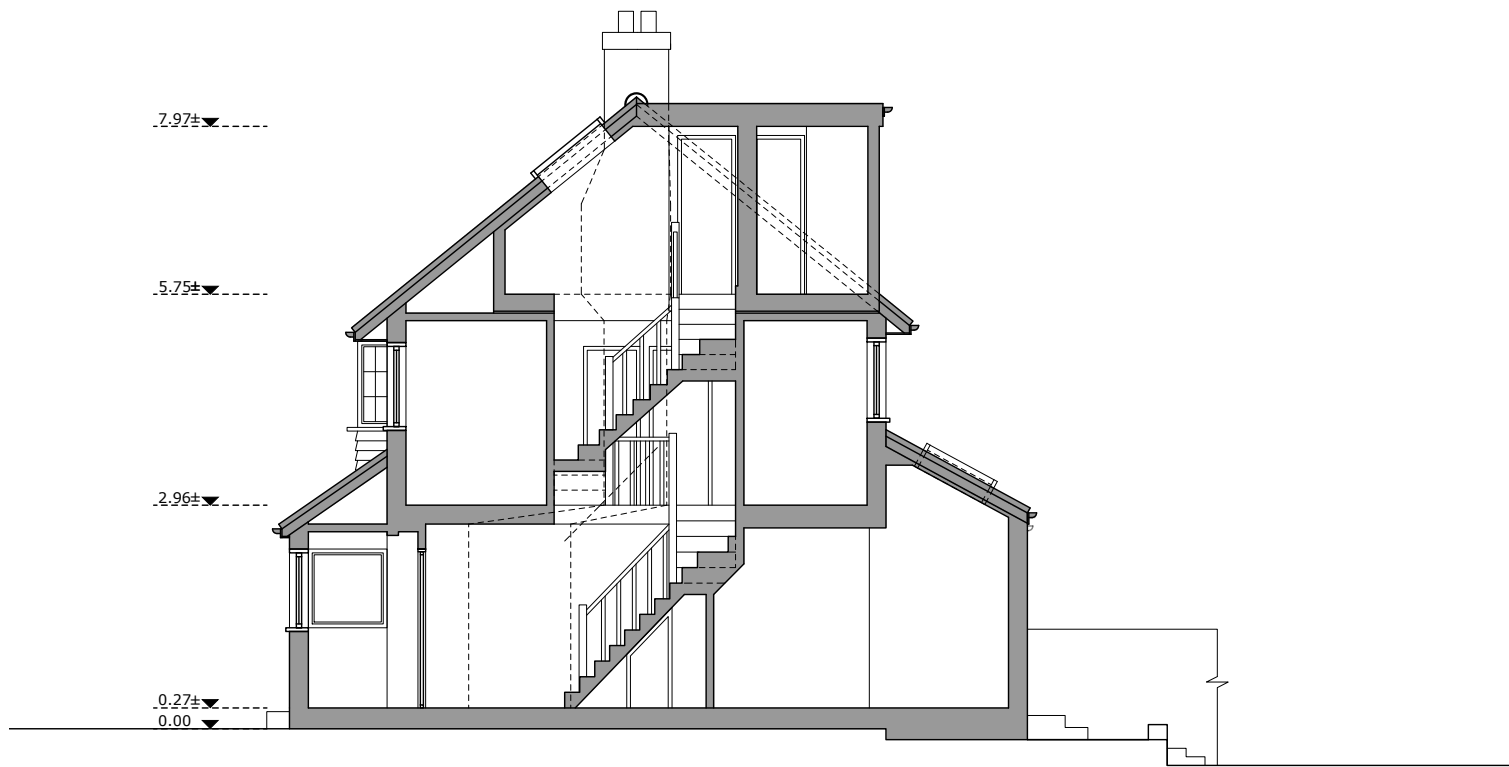

EXISTING
SECTION A-A

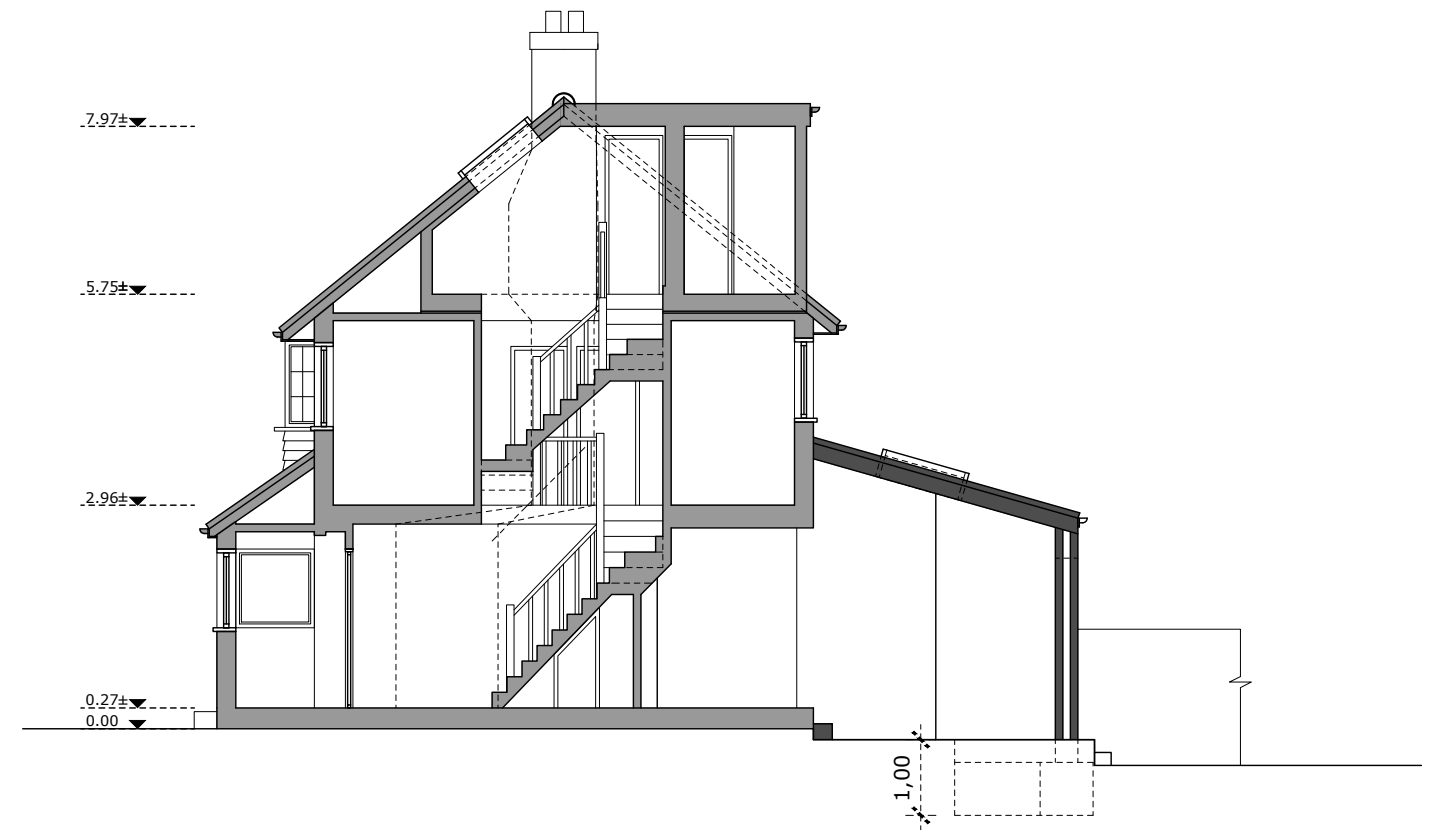

PROPOSED
SECTION A-A