



MORE SPACE



London's Leading Home Extension Company

Drawing title:
Ground and First Fl plans

Revision:

Scale 1:100 @ A3

Drawn by:
DO

Job No:
EW202400127

Job address:
179 Lincoln Avenue TW2 6NL

Client:
Mr S. Boote

Drawing No:
01


Date:
13/01/2025

Phase:
App


Council:
Richmond

Job type:
Ground extension


Consultant:
SE

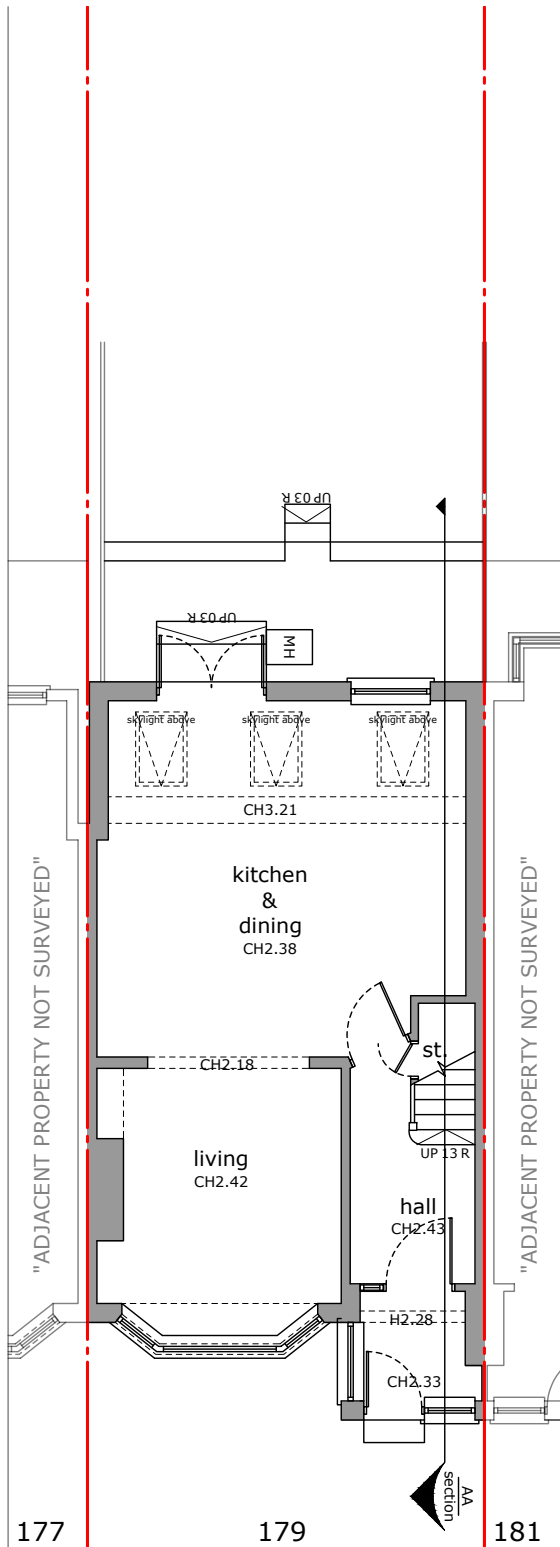


EXISTING GROUND FLOOR

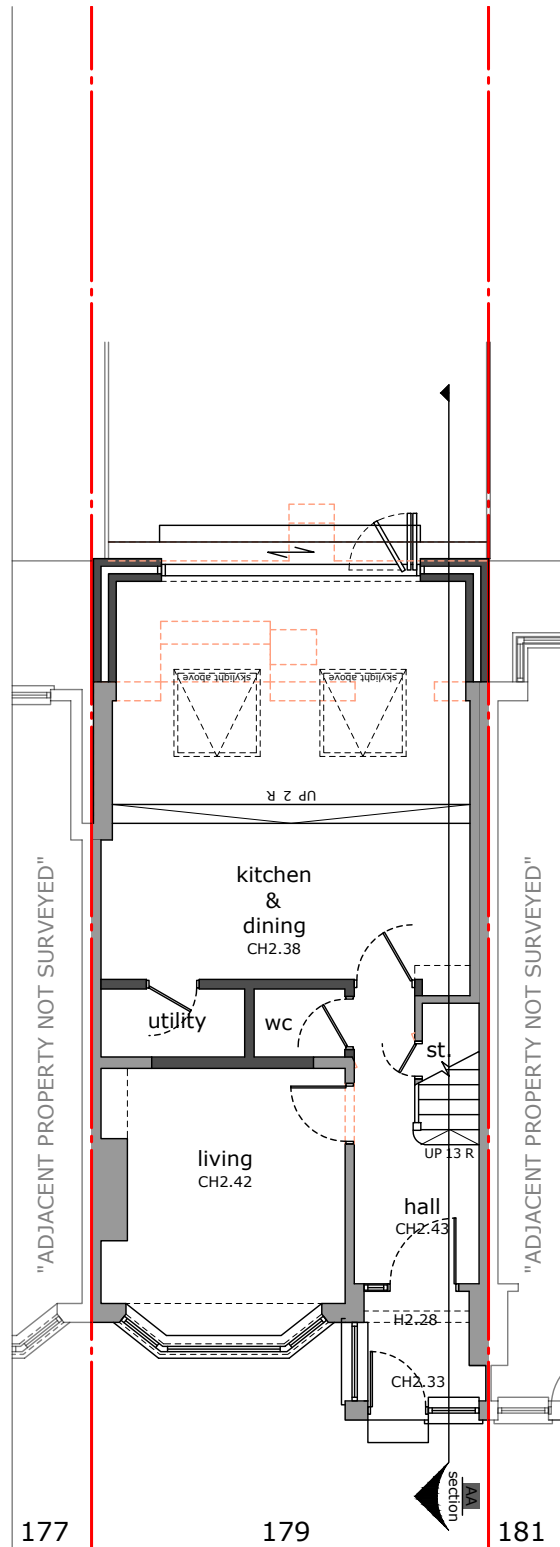

PROPOSED GROUND FLOOR

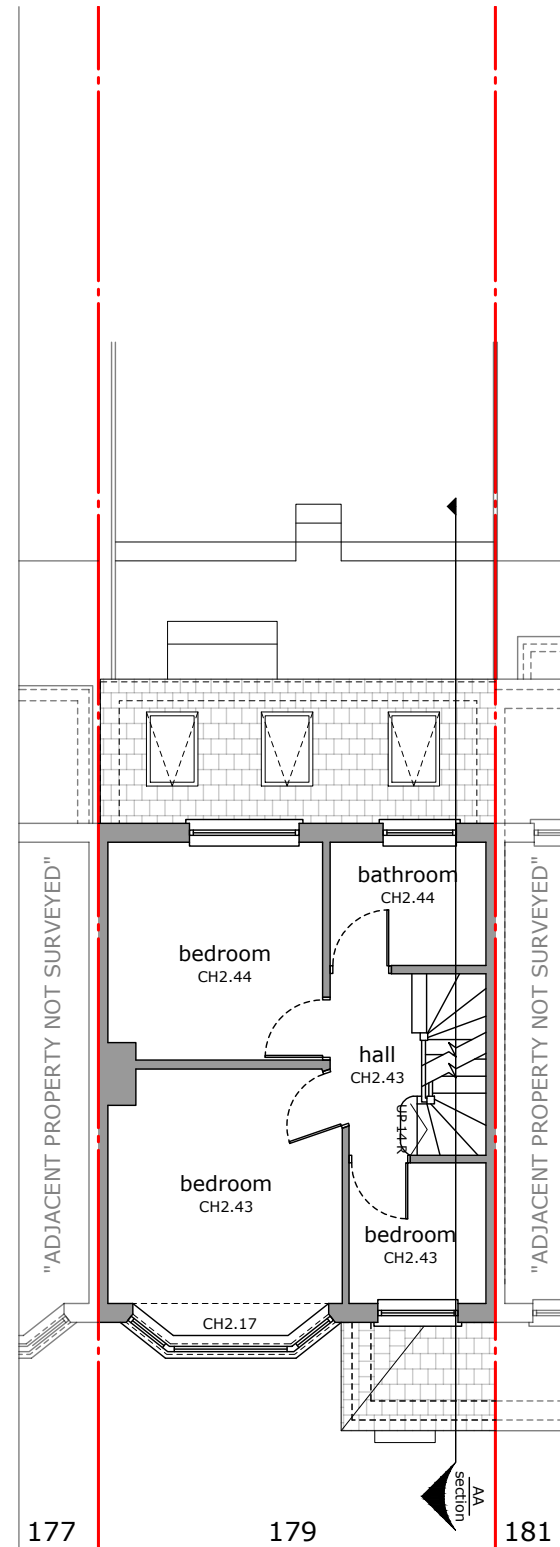

EXISTING FIRST FLOOR

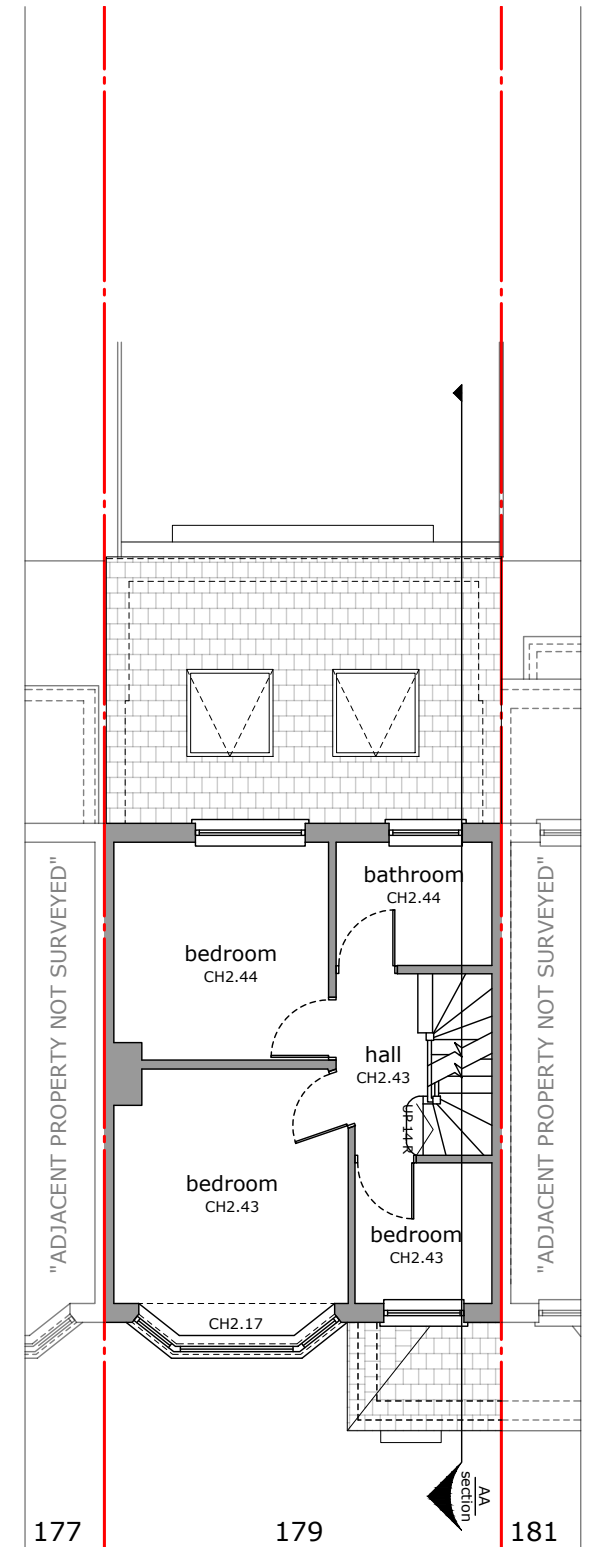

PROPOSED FIRST FLOOR