

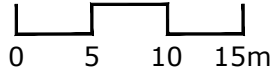

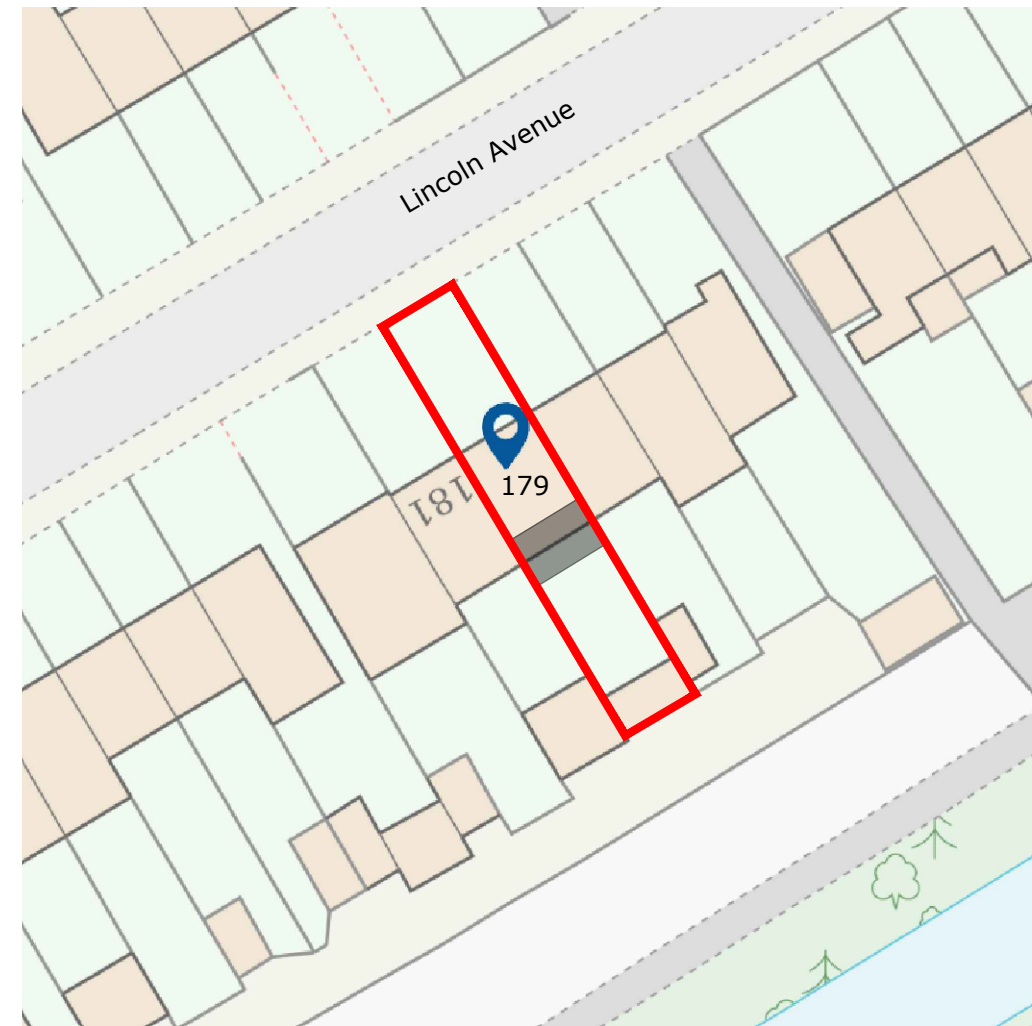


Drawing title: Block plans	Revision: ----	Scale as shown	Drawn by: DO
Drawing No: BP1	Date: 13/01/2025		Phase: App

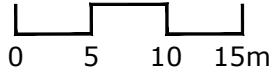

Job No: EW202400127	Job address: 179 Lincoln Avenue TW2 6NL	Client: Mr S. Boote
Council: Richmond	Job type: Ground extension	Consultant: SE



Existing block plan  
1:500

Proposed block plan  
1:500

Proposed works 