

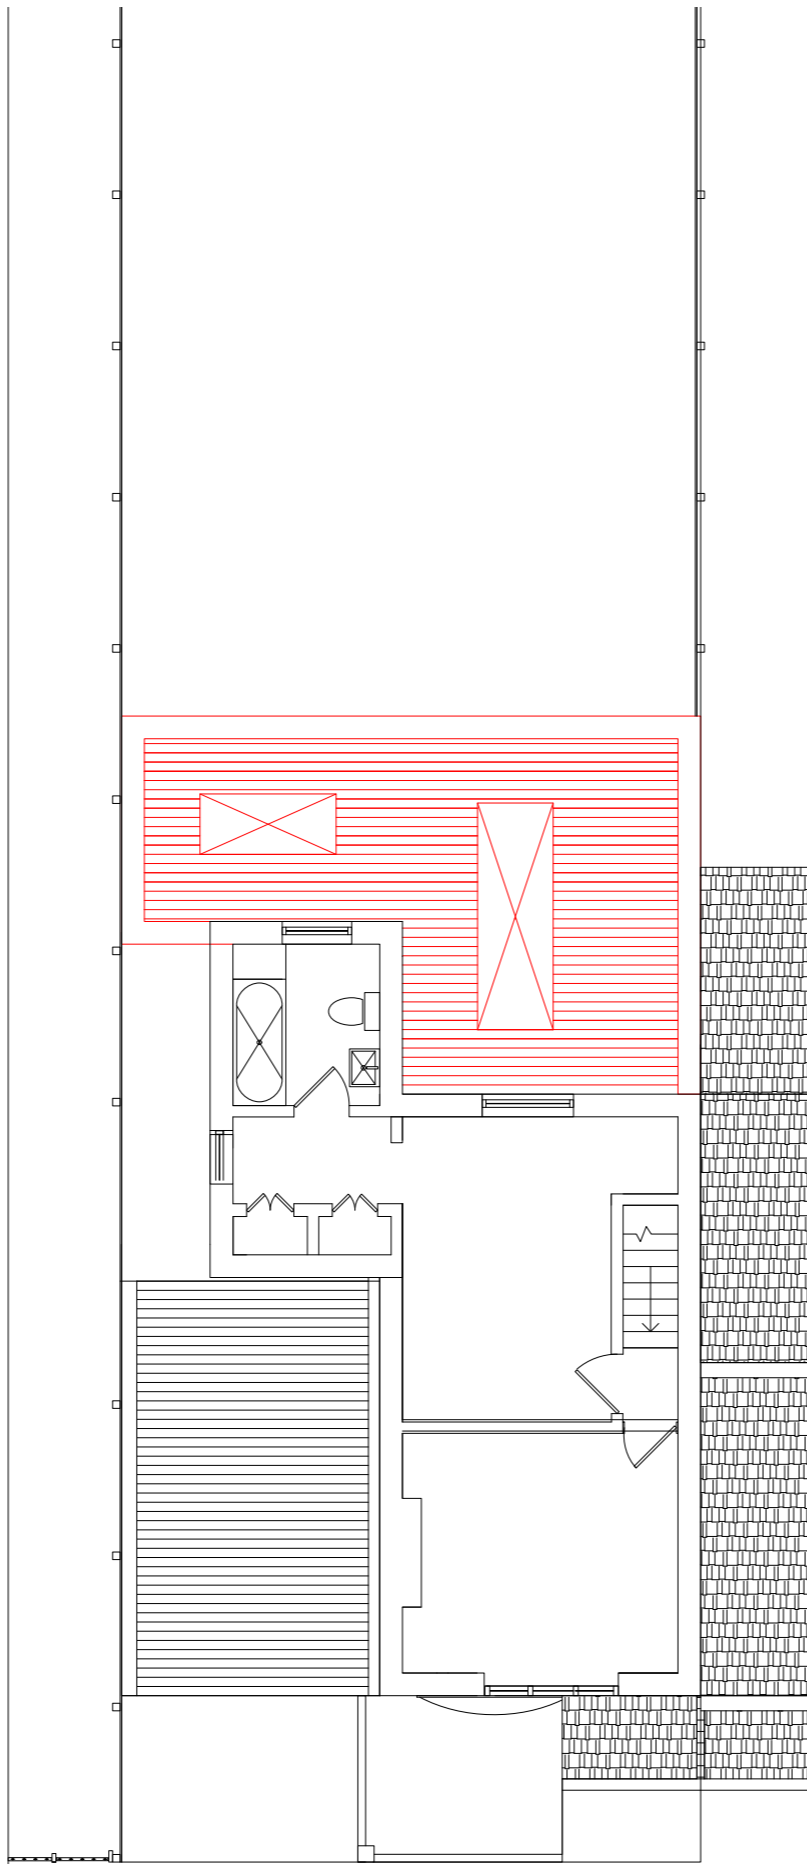


GROUND FLOOR

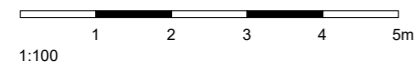

FIRST FLOOR

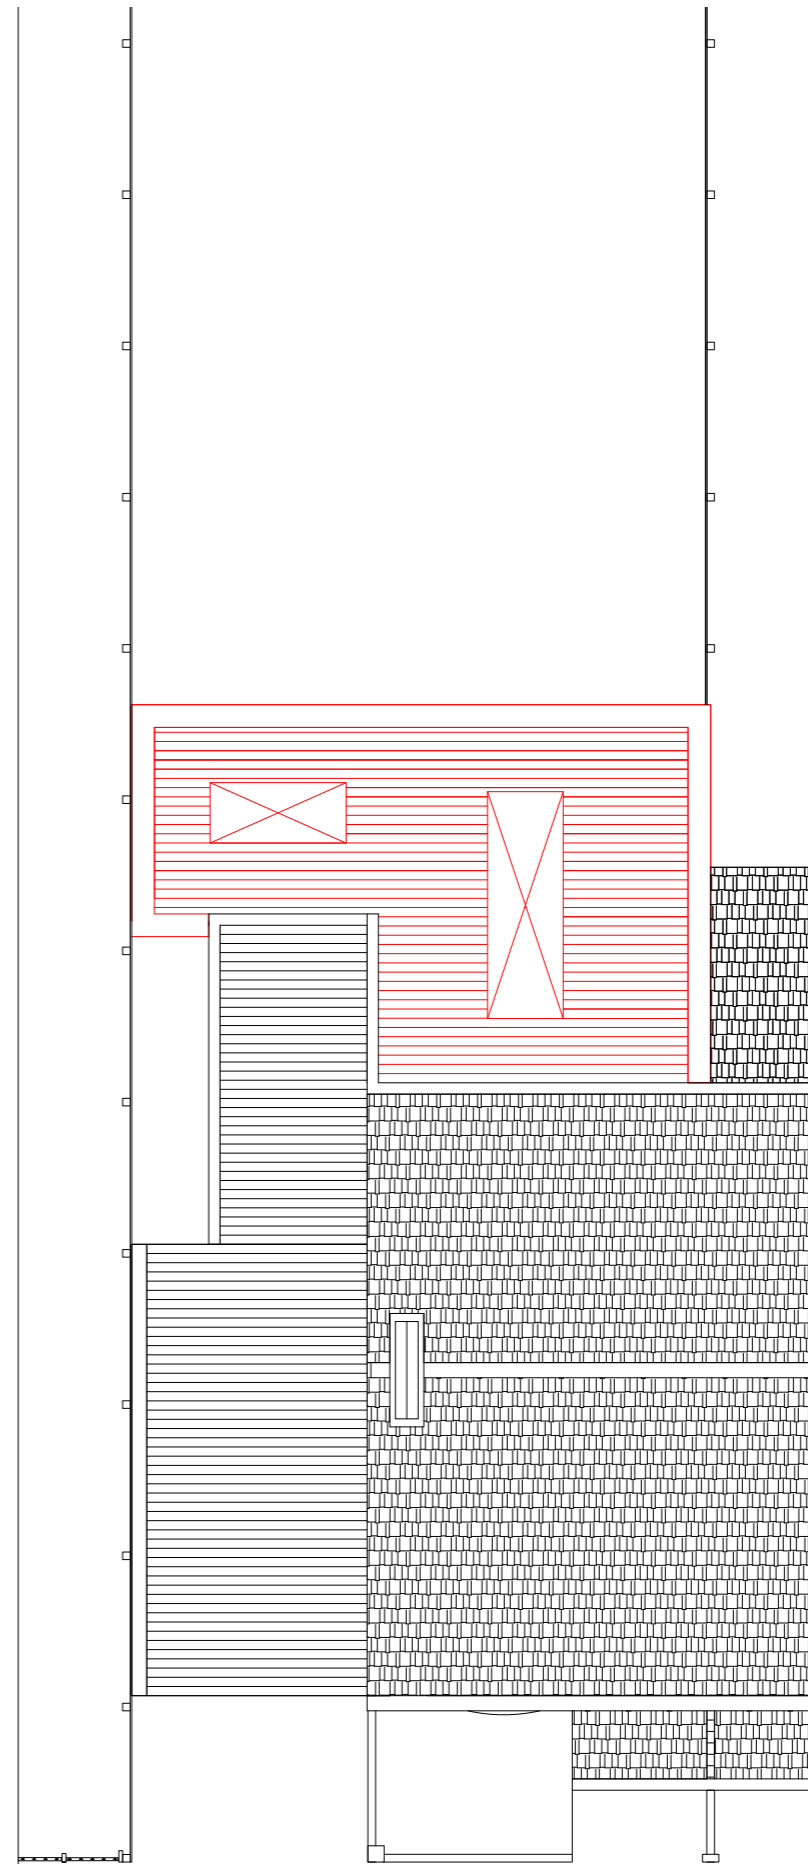

ROOF LEVEL

SHEET TITLE.

PROPOSED PLANS

SCALE. 1:100

DRAWING NO. 002

REV. 00

NOTES.

PROJECT NAME/NO.

31 FOURTH CROSS RD.

CLIENT.

MR MAKARI

ADDRESS.

31 FOURTH CROSS RD.

TW2 5EL

DRAWN BY.

DM

DATE. 01/2025