

0 100 200 300 400 500 600 700 800 900 1000 1100 1200 1300 1400 1500

Scale Bar
1:10 (mm)


100 200 300 400 500 600 700 800 900 1000 1100 1200 1300 1400 1500

THESE DRAWINGS ARE THE PROPERTY OF ANGLIAN HOME IMPROVEMENTS AND MUST NOT BE USED, DISTRIBUTED, LOANED OR COPIED WITHOUT THE EXPRESS PERMISSION OF ANGLIAN HOME IMPROVEMENTS.

VIEWED EXTERNALLY


1. FRONT BEDROOM M

MATERIAL - PVCU
INTERNAL & EXTERNAL COLOUR - WHITE WOODGRAIN
GLAZING - 24MM SEALED UNITS

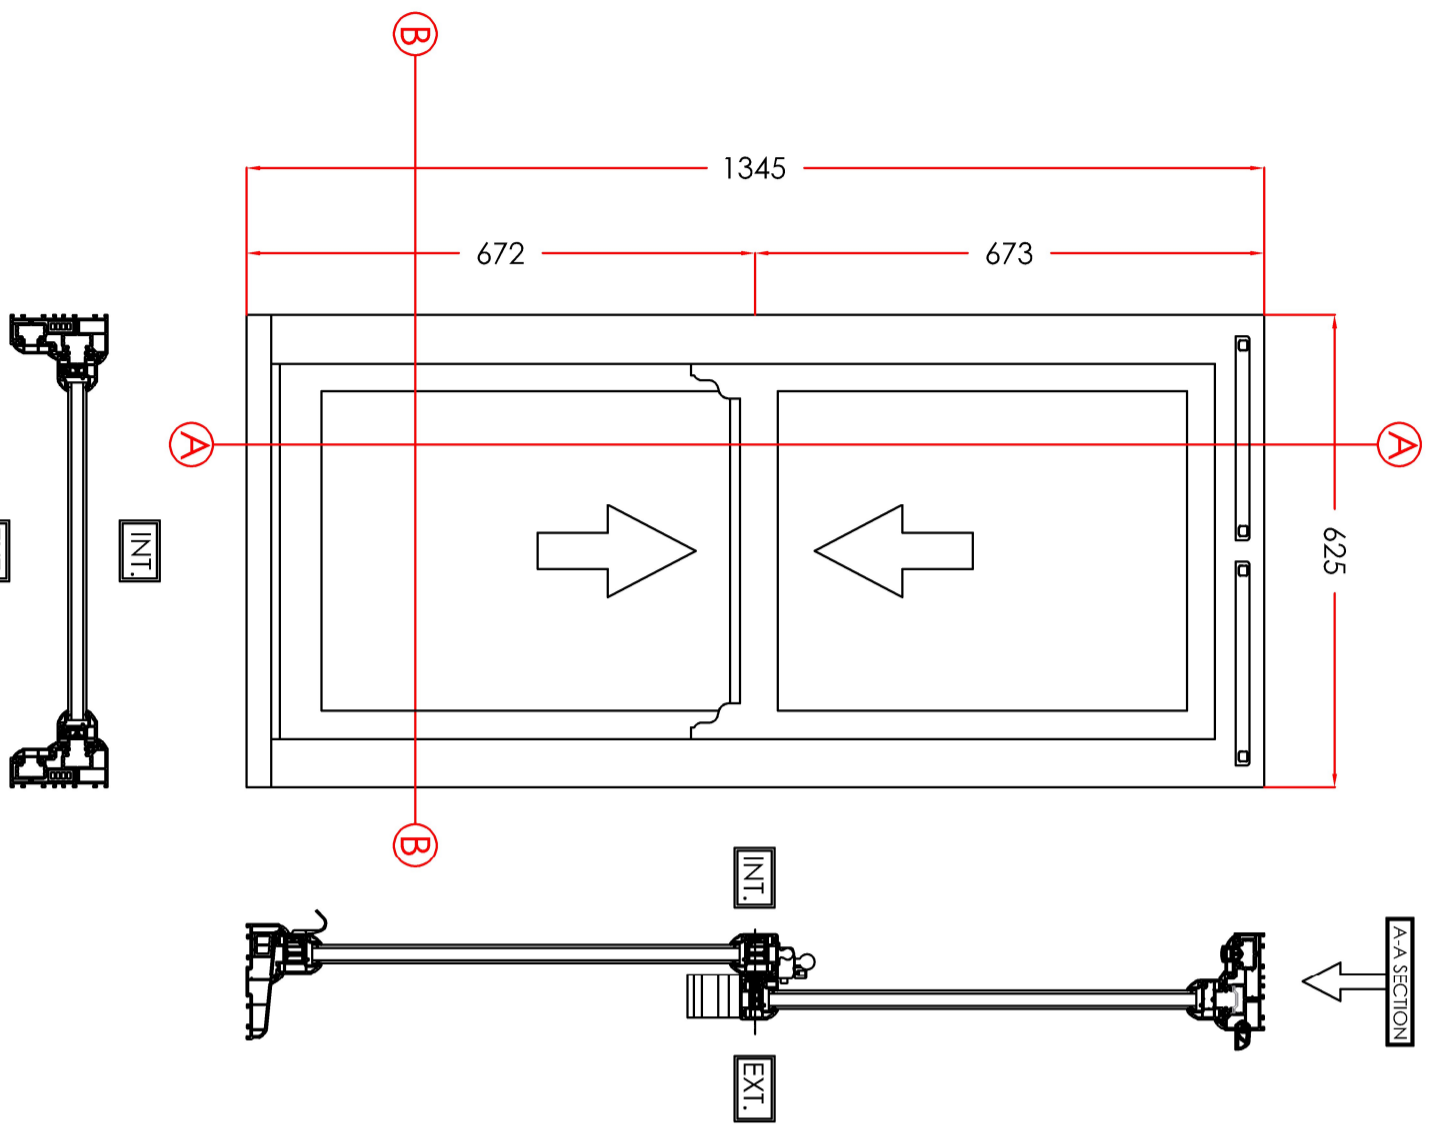

2. FRONT BEDROOM R

MATERIAL - PVCU
INTERNAL & EXTERNAL COLOUR - WHITE
GLAZING - 24MM SEALED UNITS

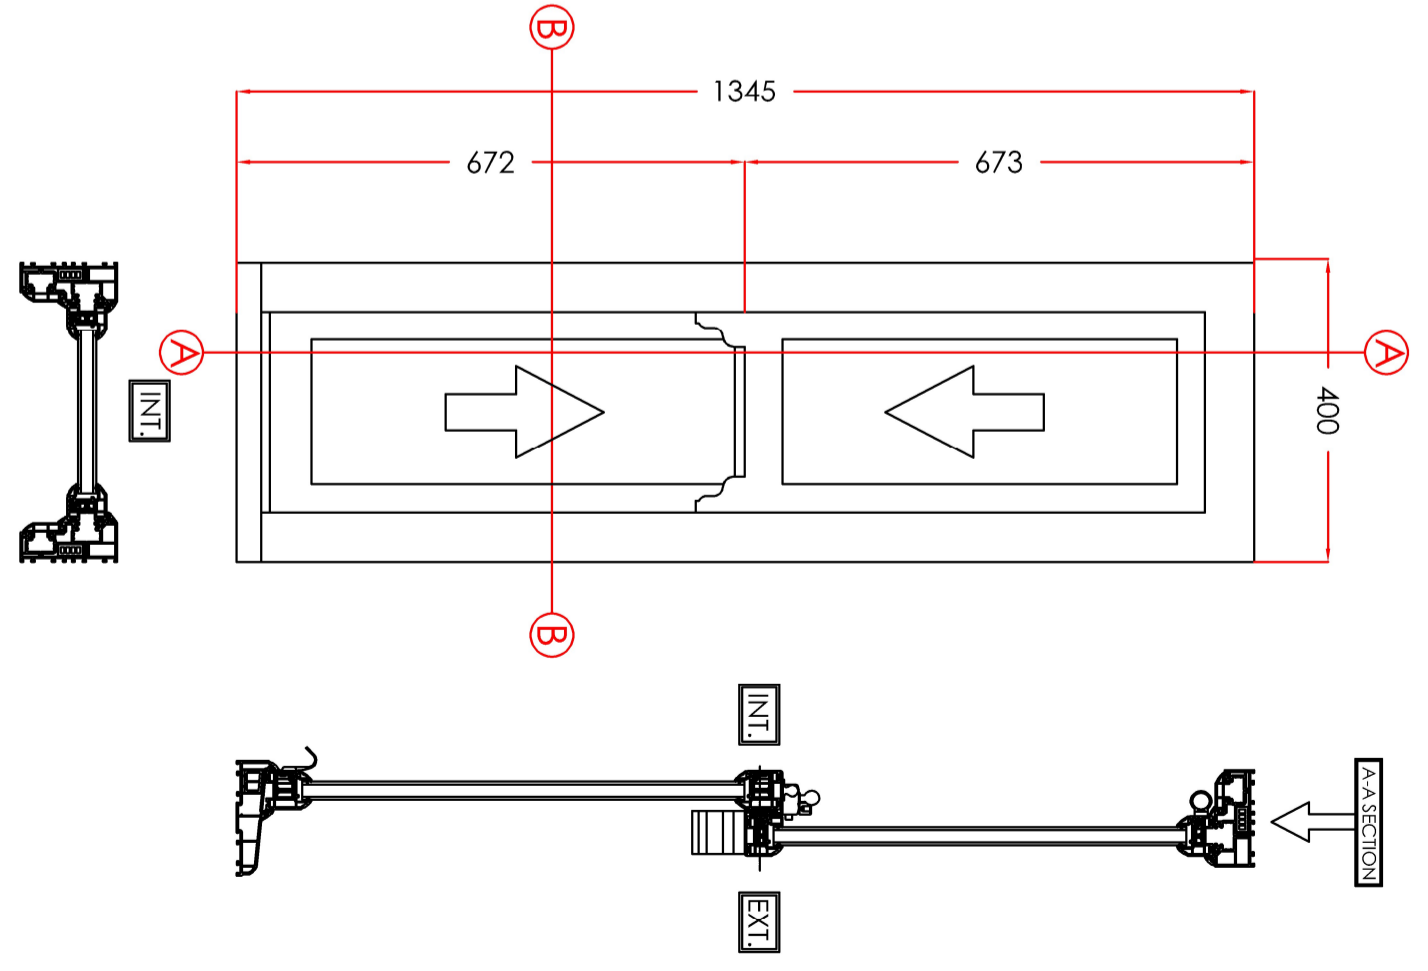

CONTRACT No.: 30438967 **date:** 09/01/2025

PROPOSED: WINDOW REPLACEMENT
AT: (INSTALLATION ADDRESS)
34 ADMIRALTY WAY
TEDDINGTON
MIDDLESEX
TW11 0NL

Drawers Initials
JG

Scale - 1:10
(Produced on A3 Paper)
Sheet 1 Of 6

