

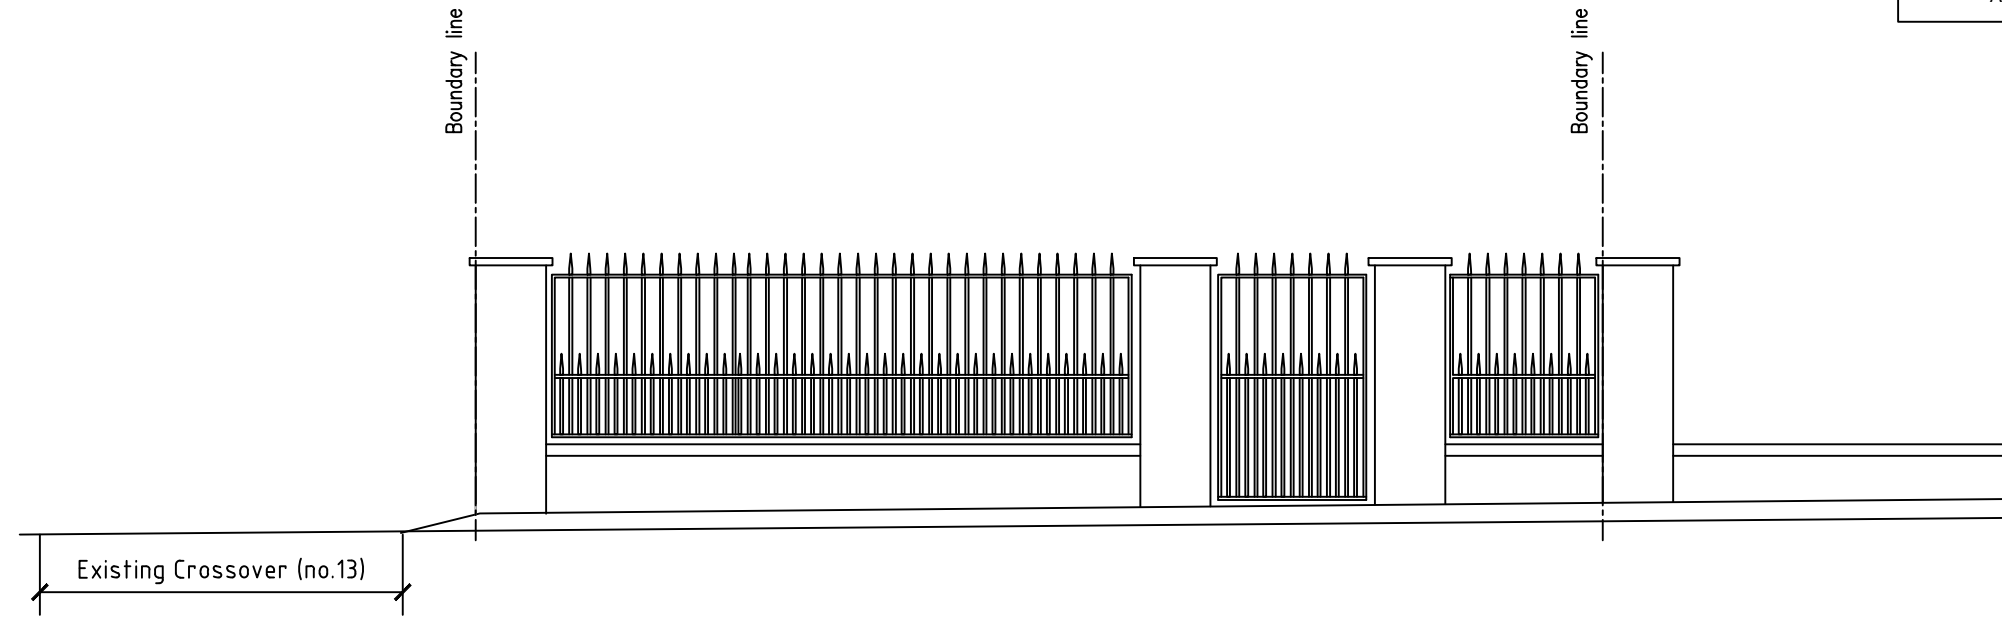


THIS DRAWING IS NOT TO BE SCALED.  
THE GENERAL CONTRACTOR IS TO CHECK ALL DIMENSIONS AND NOTIFY ARCHITECT OF ANY DISCREPANCIES OR OMISSIONS.

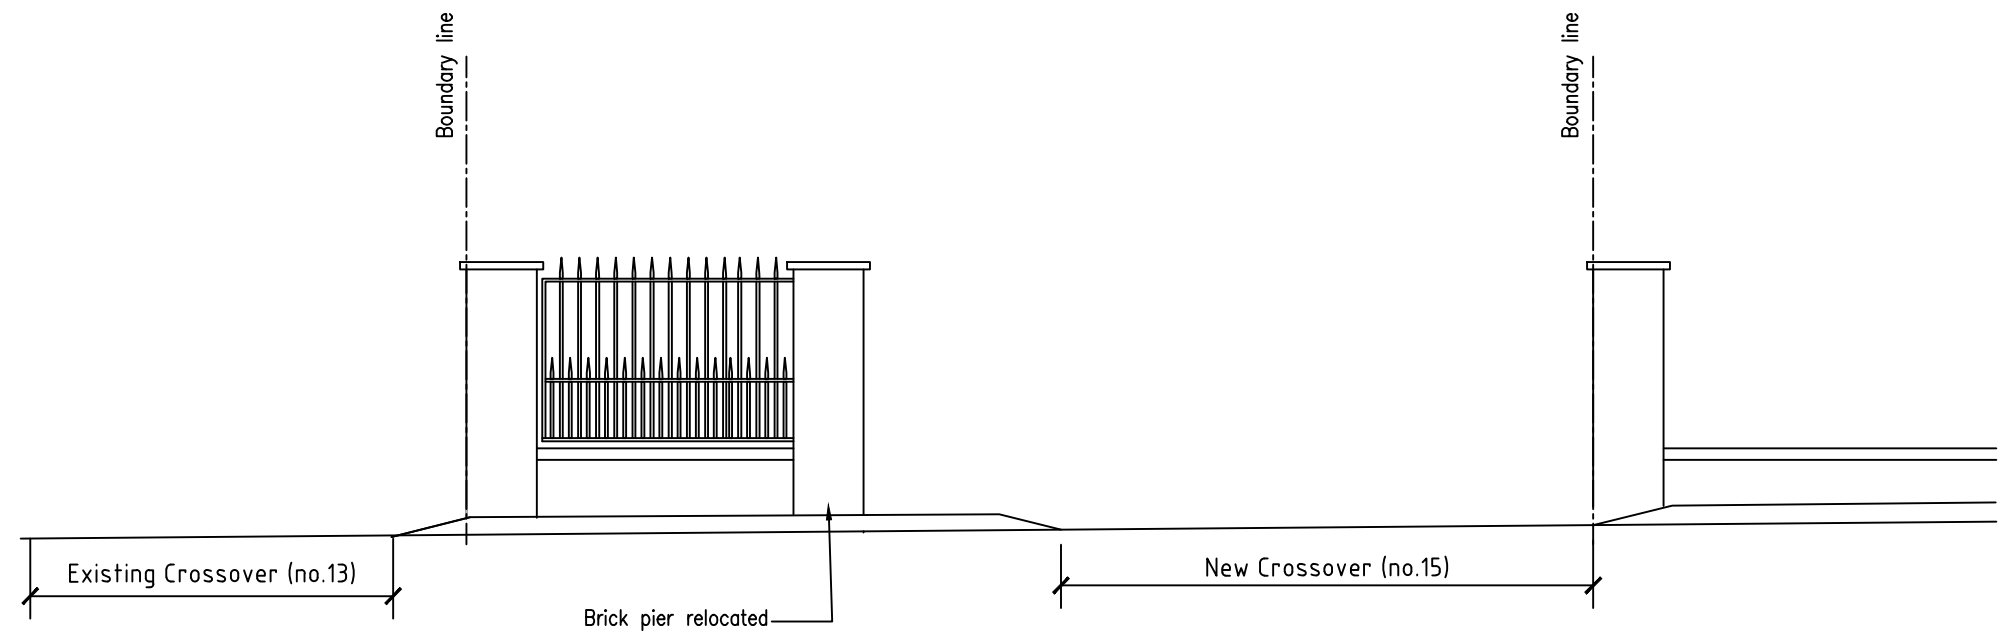

EXISTING ELEVATION OF BOUNDARY

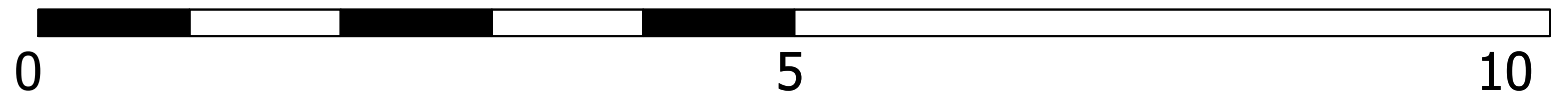


PROPOSED ELEVATION OF BOUNDARY



PRELIMINARY ISSUE

REV.	DESCRIPTION	DATE
------	-------------	------

 <p>4D ARCHITECTS LTD PLANNING INTERIORS ARCHITECTURE</p> <p>10 Dene Gardens, Thames Ditton, KT7 0BJ T:+44 7702604568 www.4darchitects.co.uk</p>	CLIENT	SCALE	1:25@A3	DRG NO	2426 PL03
	PROJECT	15 LARKFIELD ROAD, RICHMOND, TW9 2PG	DATE	OCT 2024	
	TITLE	EXISTING & PROPOSED ELEVATION OF BOUNDARY	DRN	MS	REV.