


SCALE BAR 1:1250

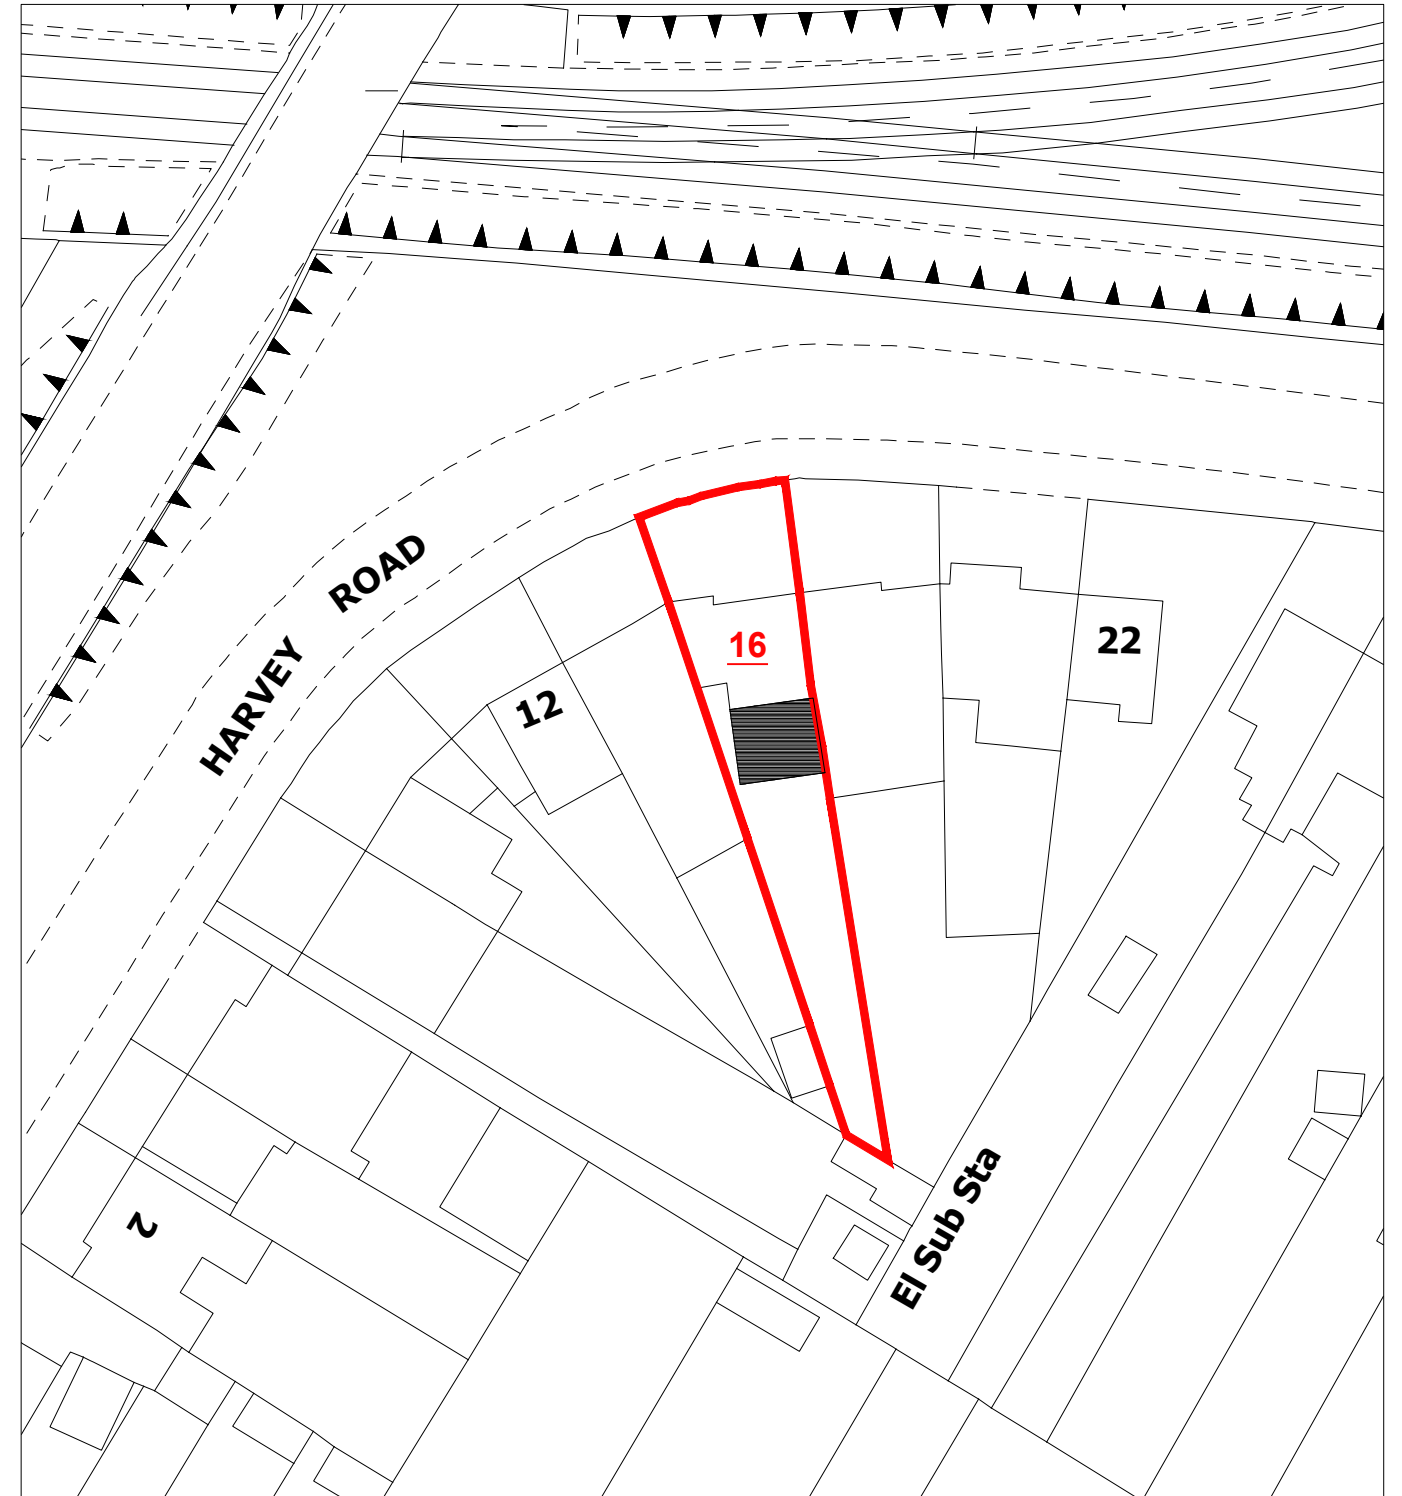

LOCATION PLAN 1:1250



SCALE BAR 1:500



BLOCK PLAN 1:500

Revision:	Description:	Date:

Address 16 Harvey Road London, TW4 5LU	Scale 1:500 & 1:1250	Date Dec 2024	Homecraft Global Homecraft Global Ltd. 3 Pennine Parade, Pennine Drive London, NW2 1NT Mobile: 07801 445580 Email: info@homecraftglobal.com
Scheme 5m Ground Floor Rear Extension, demolition of conservatory	Drawn by: HS Checked by: Approved by:	Rev.	
Title Proposed Location & Block Plan	Drawing No. 202412/16HR/PN/S2		