


EXISTING RIGHT ELEVATION

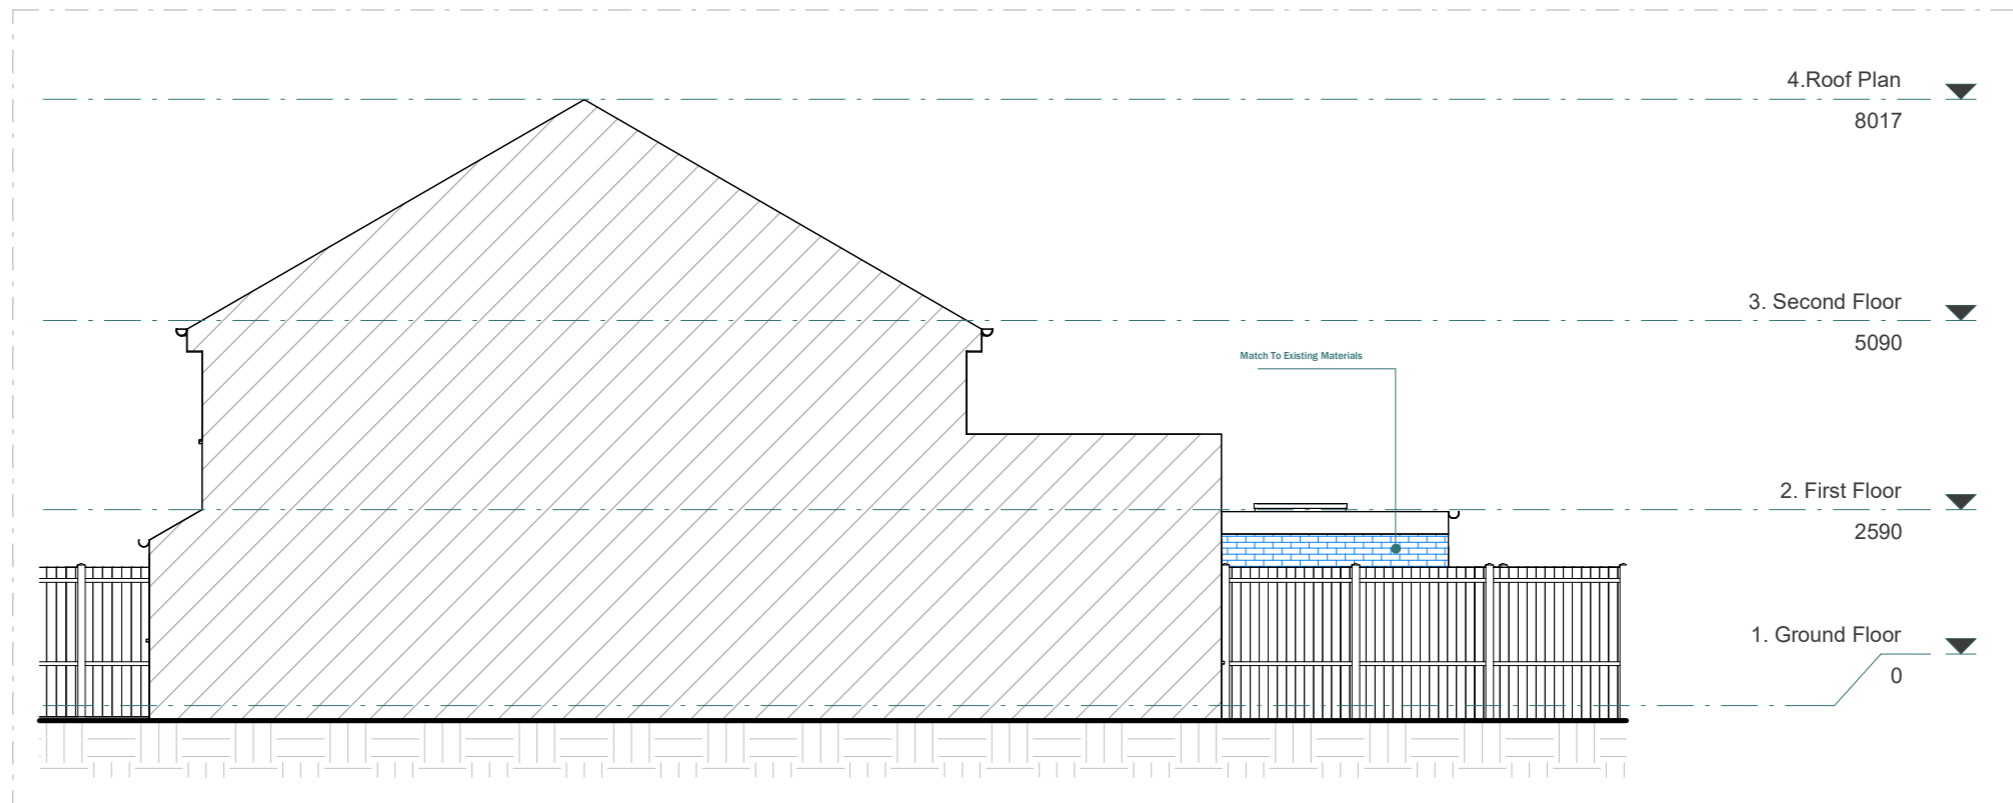

EXISTING RIGHT ELEVATION

CLIENT	Tristan Sancha
PROJECT	17 Albert Road, Hampton, TW12 1LB
TITLE	Existing & Proposed Right Elevation

NOTES		
VERSION	DESCRIPTION	DATE

SCALE	DATE
1 : 100	13-01-2025
DRAWN	VERSION
DS/SF	
SHEET REF. NO	
17AR -PL -09	

