


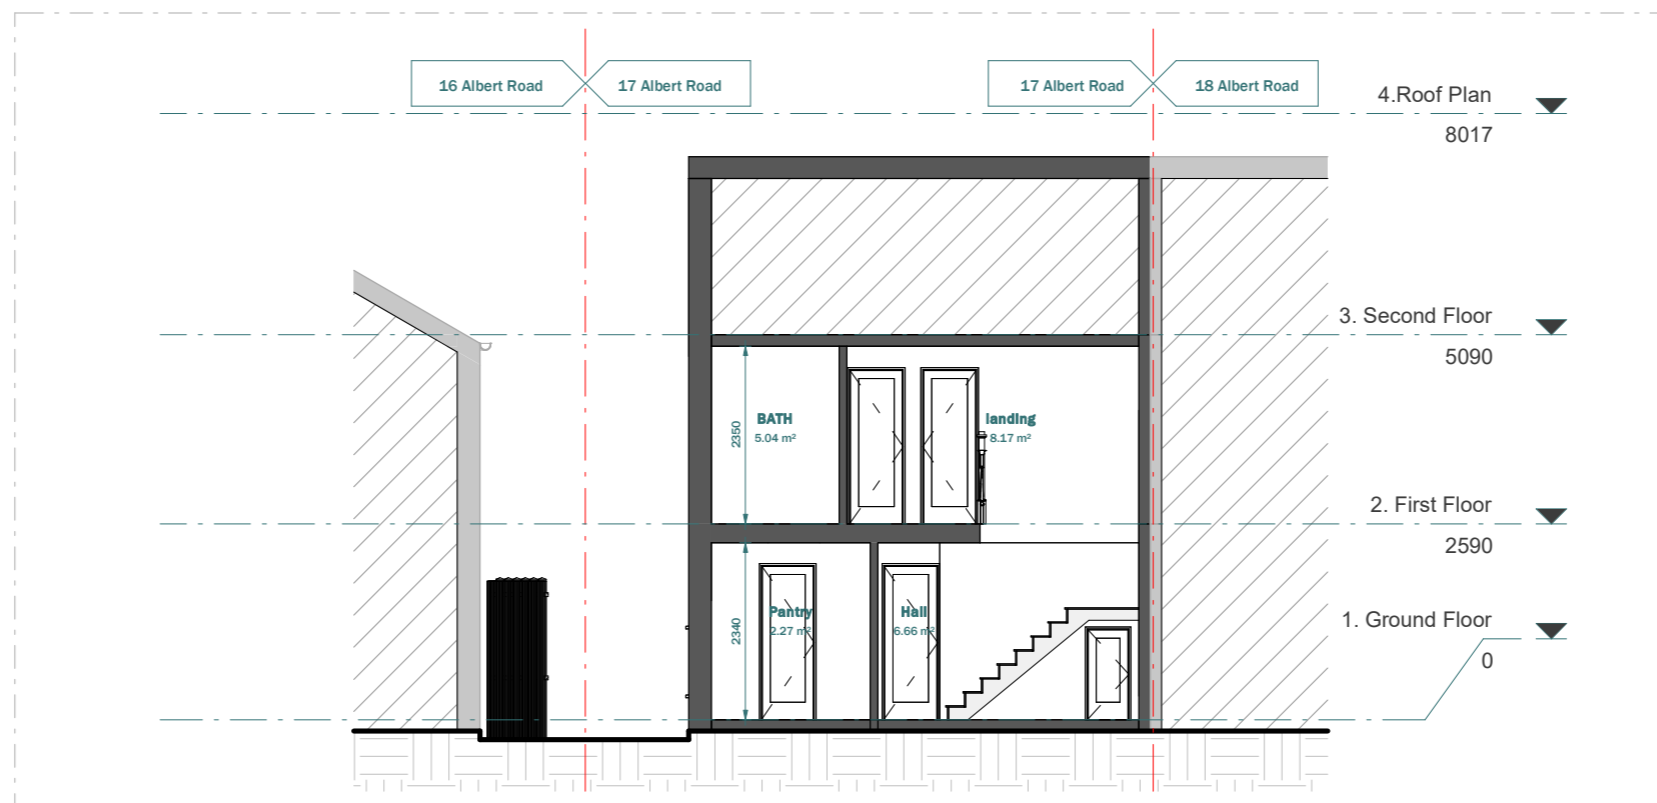

EXISTING SECTION A - A



PROPOSED SECTION A - A

LEGEND:

- EXISTING WALL
- PROPOSED WALL
- DEMOLISHED LINE
- INVISIBLE LINE

Scale 1:100
@A3



CLIENT Tristan Sancha	NOTES			SCALE 1 : 100	DATE 13-01-2025
PROJECT 17 Albert Road, Hampton, TW12 1LB	VERSION	DESCRIPTION	DATE	DRAWN DS/SF	VERSION
TITLE Existing & Proposed Section A-A				SHEET REF. NO 17AR -PL -10	