


EXISTING SECTION B - B

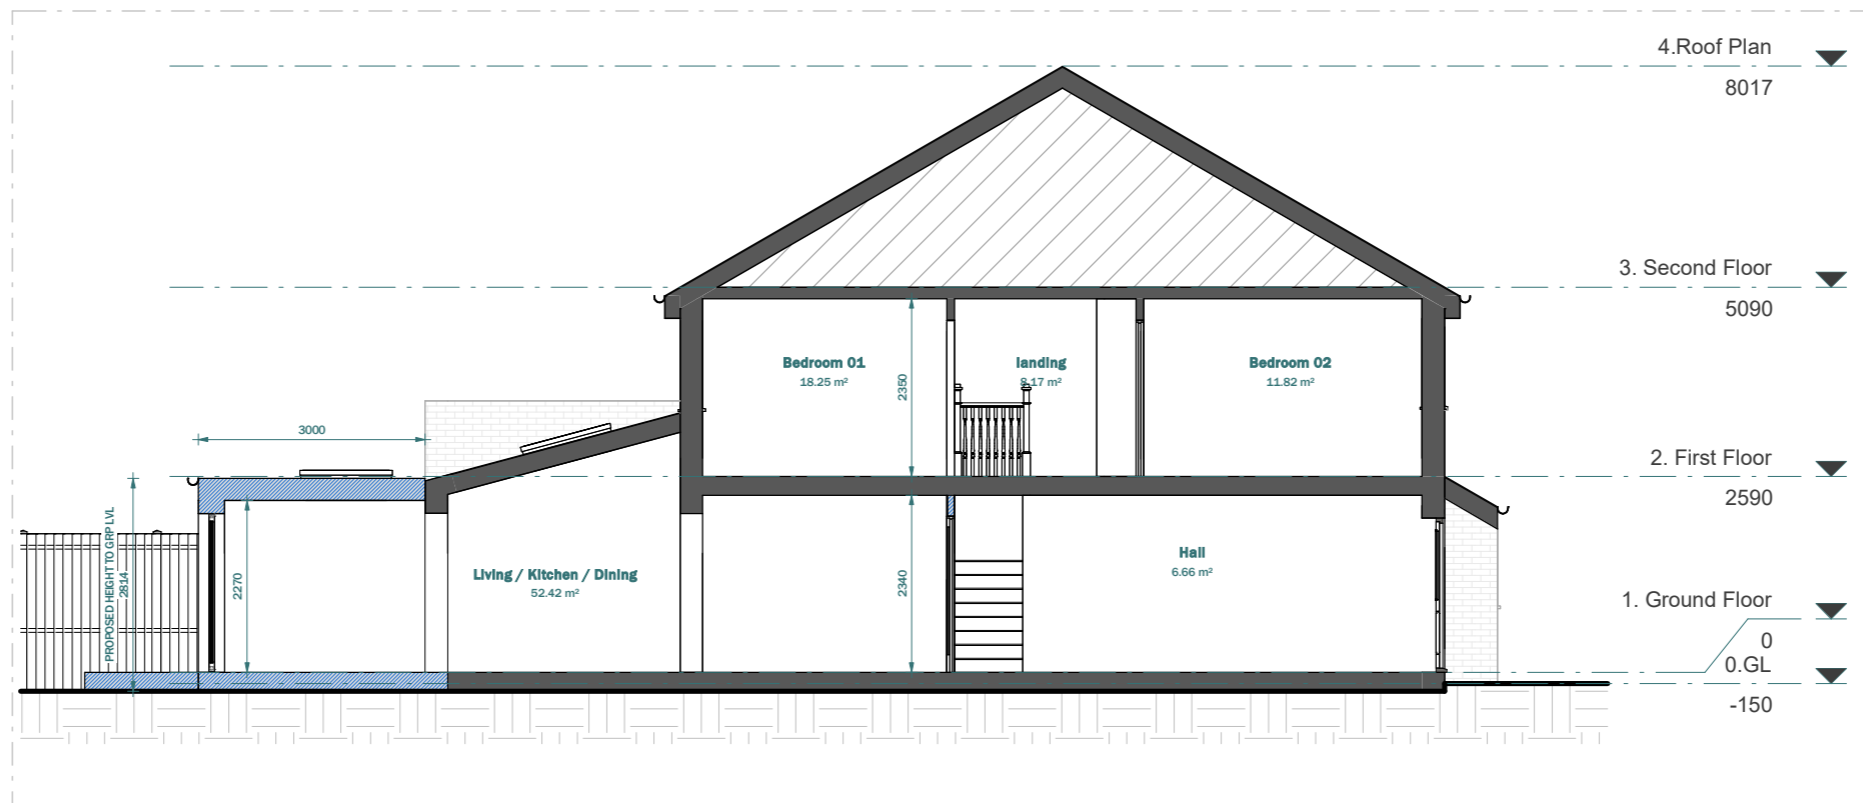

PROPOSED SECTION B - B

LEGEND:

- EXISTING WALL
- PROPOSED WALL
- DEMOLISHED LINE
- INVISIBLE LINE

Scale 1:100
@A3



CLIENT	Tristan Sancha			NOTES	SCALE	DATE
PROJECT	17 Albert Road, Hampton, TW12 1LB			VERSION	1 : 100	13-01-2025
TITLE	Existing & Proposed Section B-B			DESCRIPTION	DRAWN	VERSION
					DS/SF	
					SHEET REF. NO	
					17AR -PL -11	