


Location Plan

Site Address: 34, Munster Road, Teddington, TW11 9LL

Date Produced: 15-Jan-2025

Scale: 1:1250 @A4

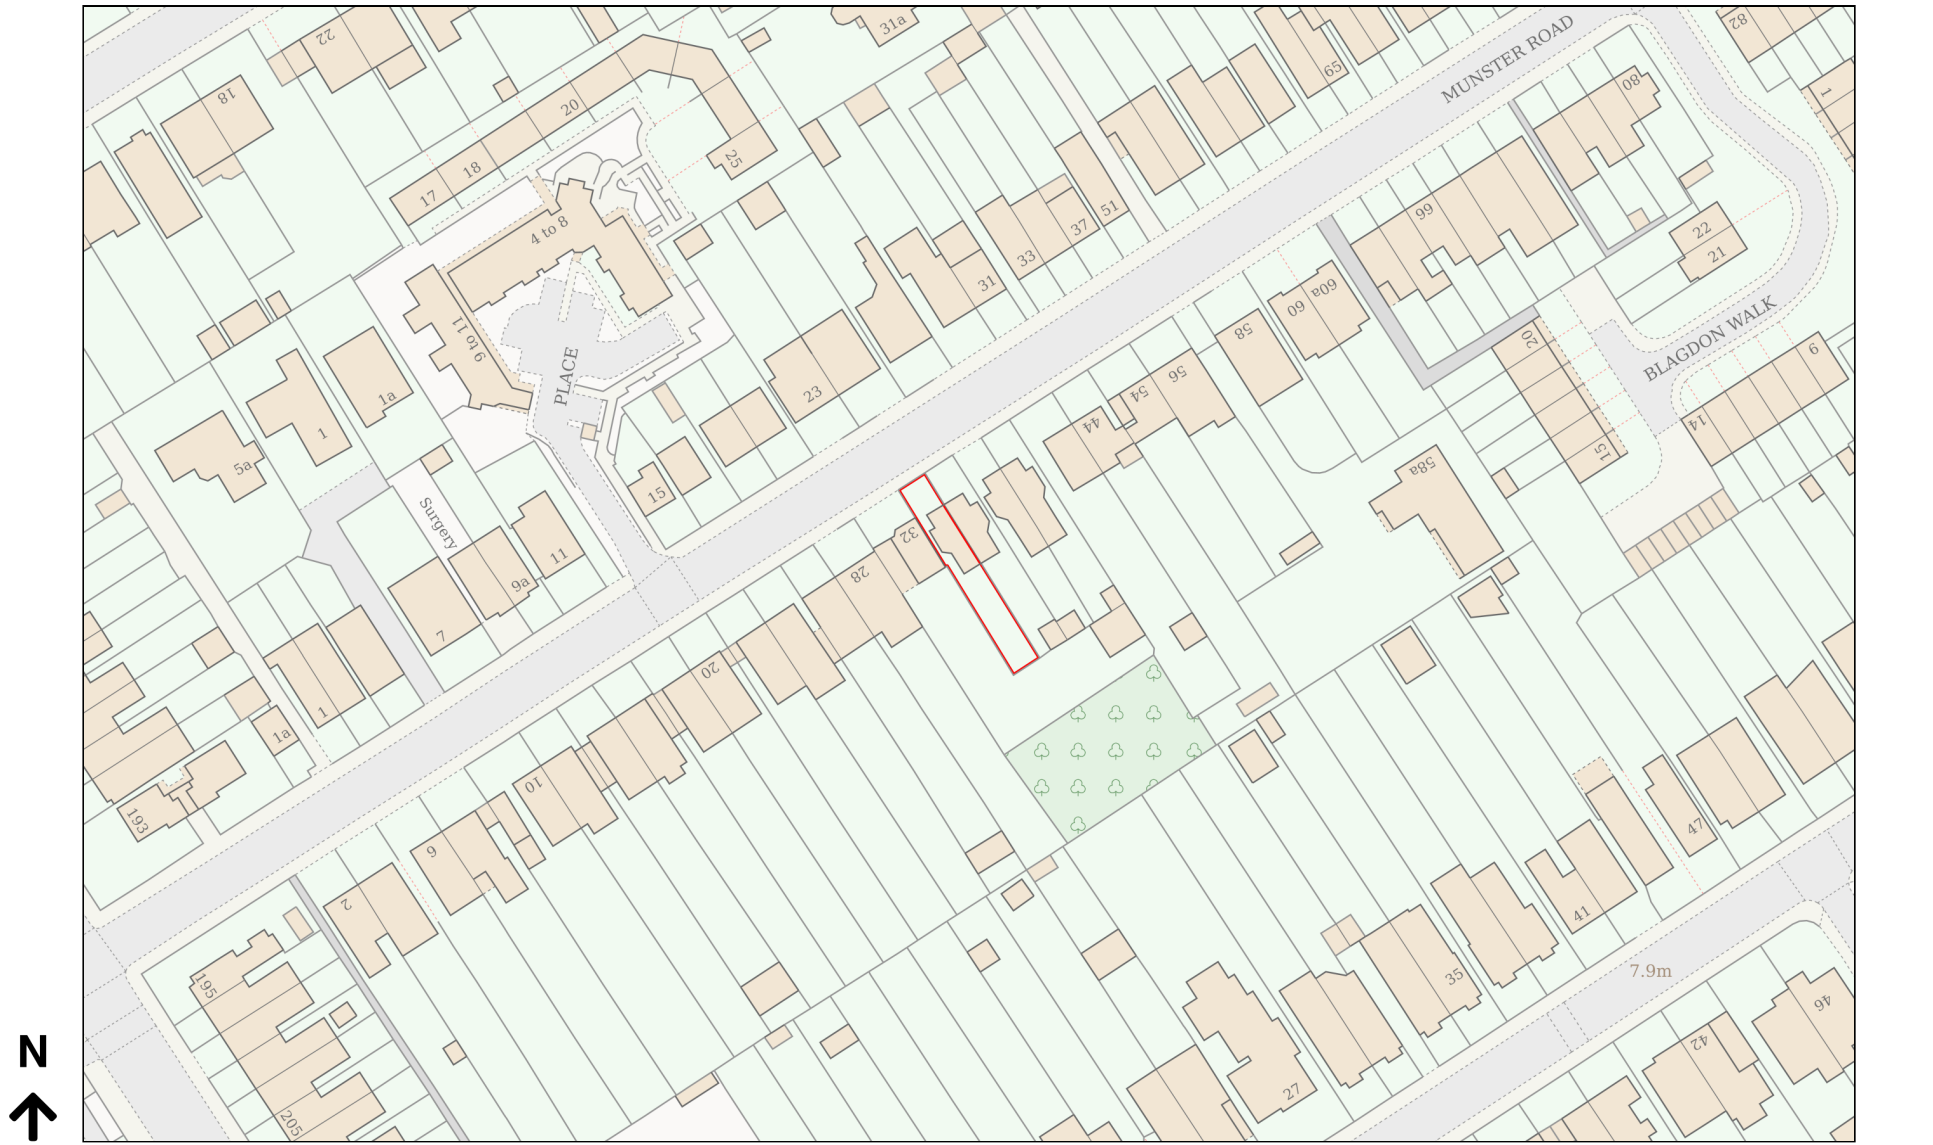

Planning Portal Reference: PP-13695881v1

