


54 Station Road

A111

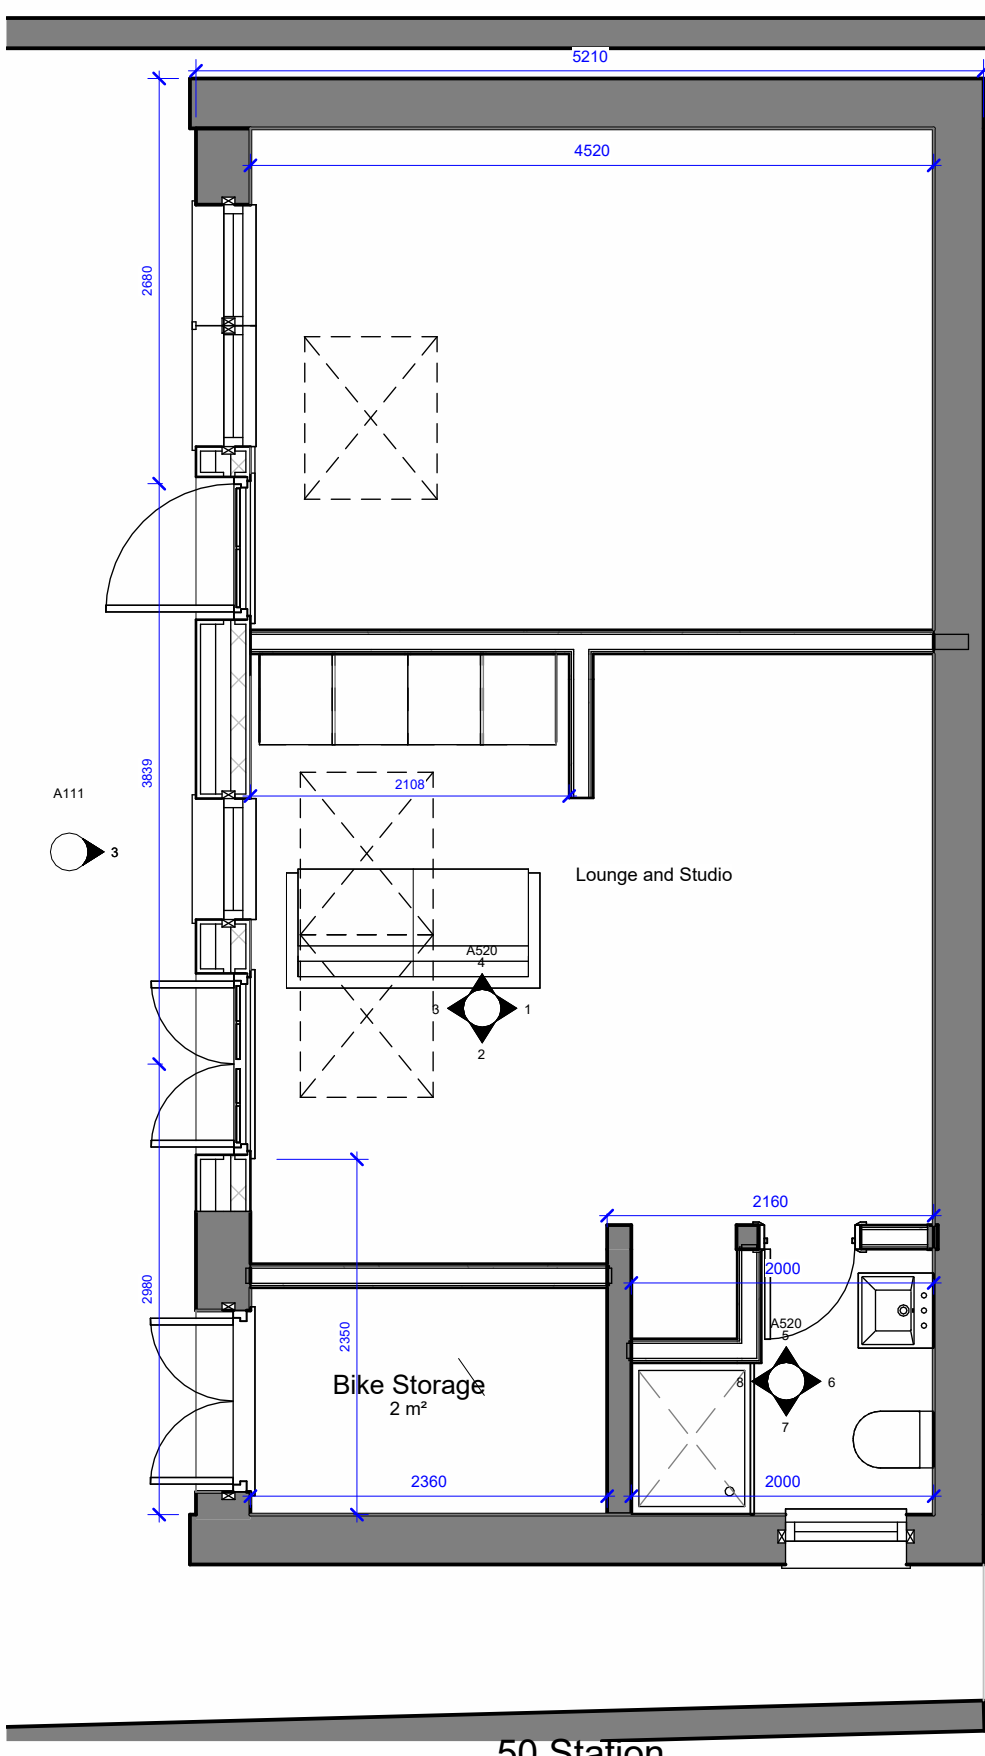


1 Annexe- Proposed Ground Floor Plan
1 : 50

50 Station

54 Station Road

A111

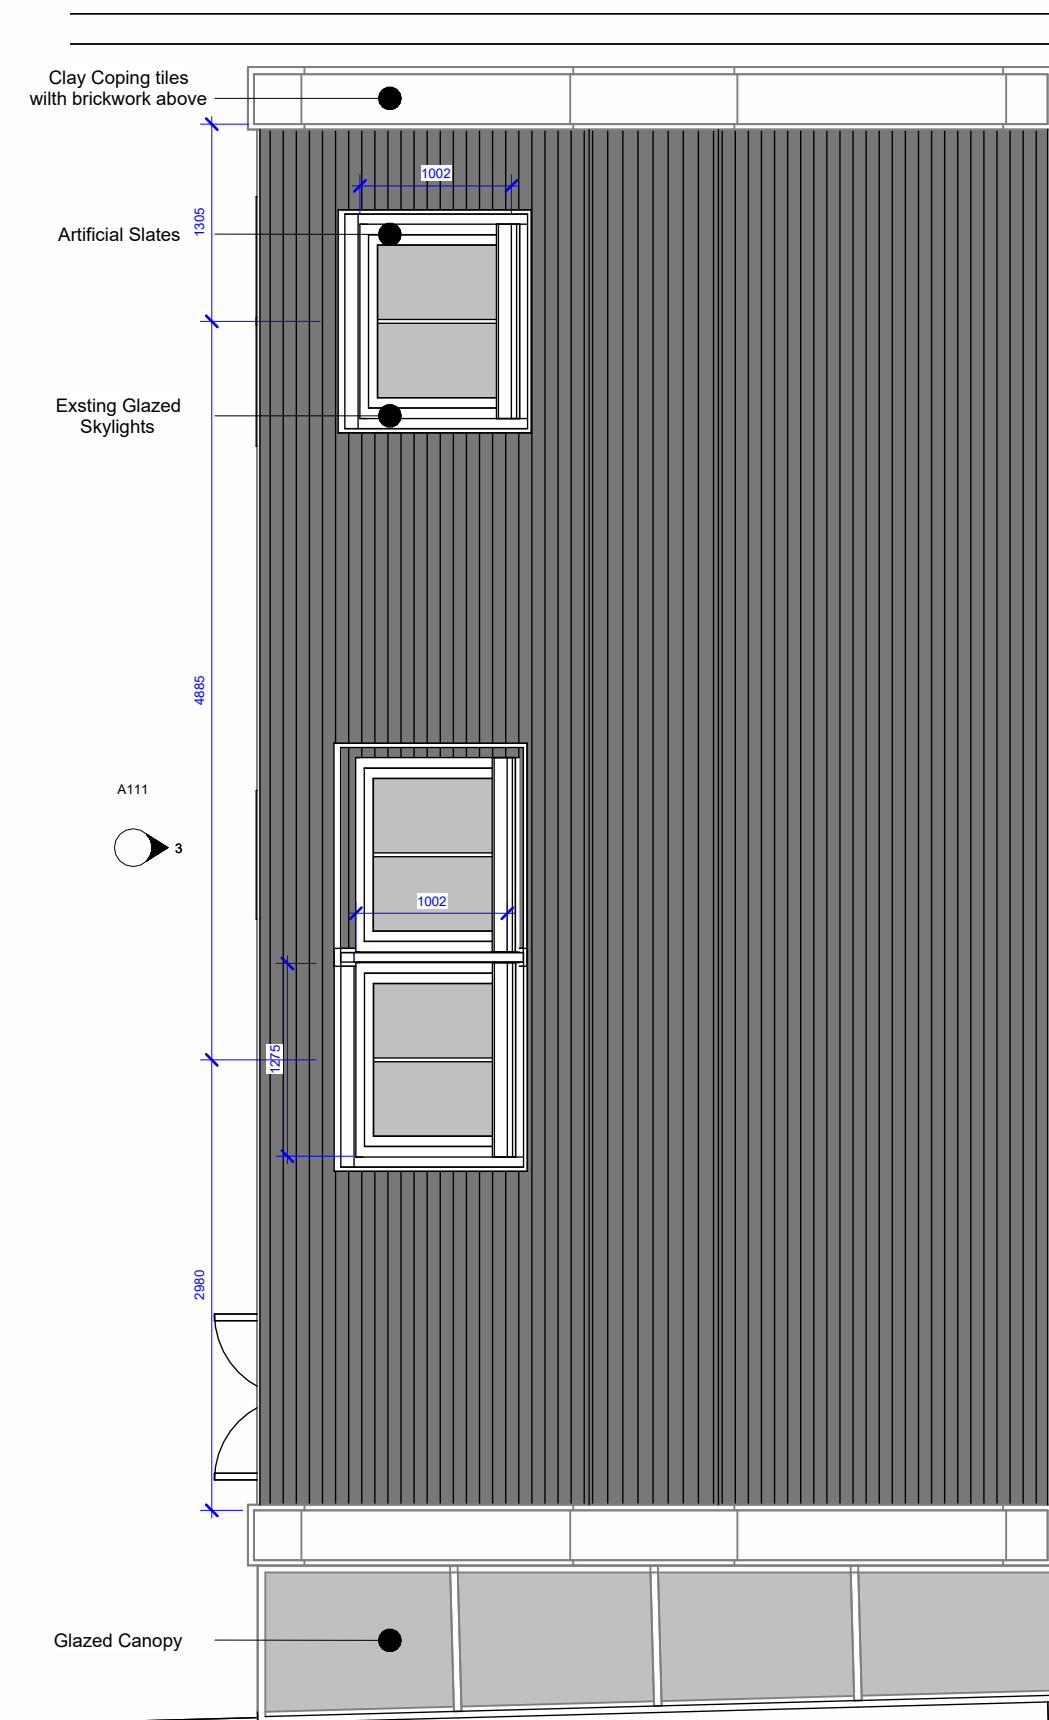


2 Annexe- Proposed Roof Plan
1 : 50

50 Station

5 Ellison Road


A111

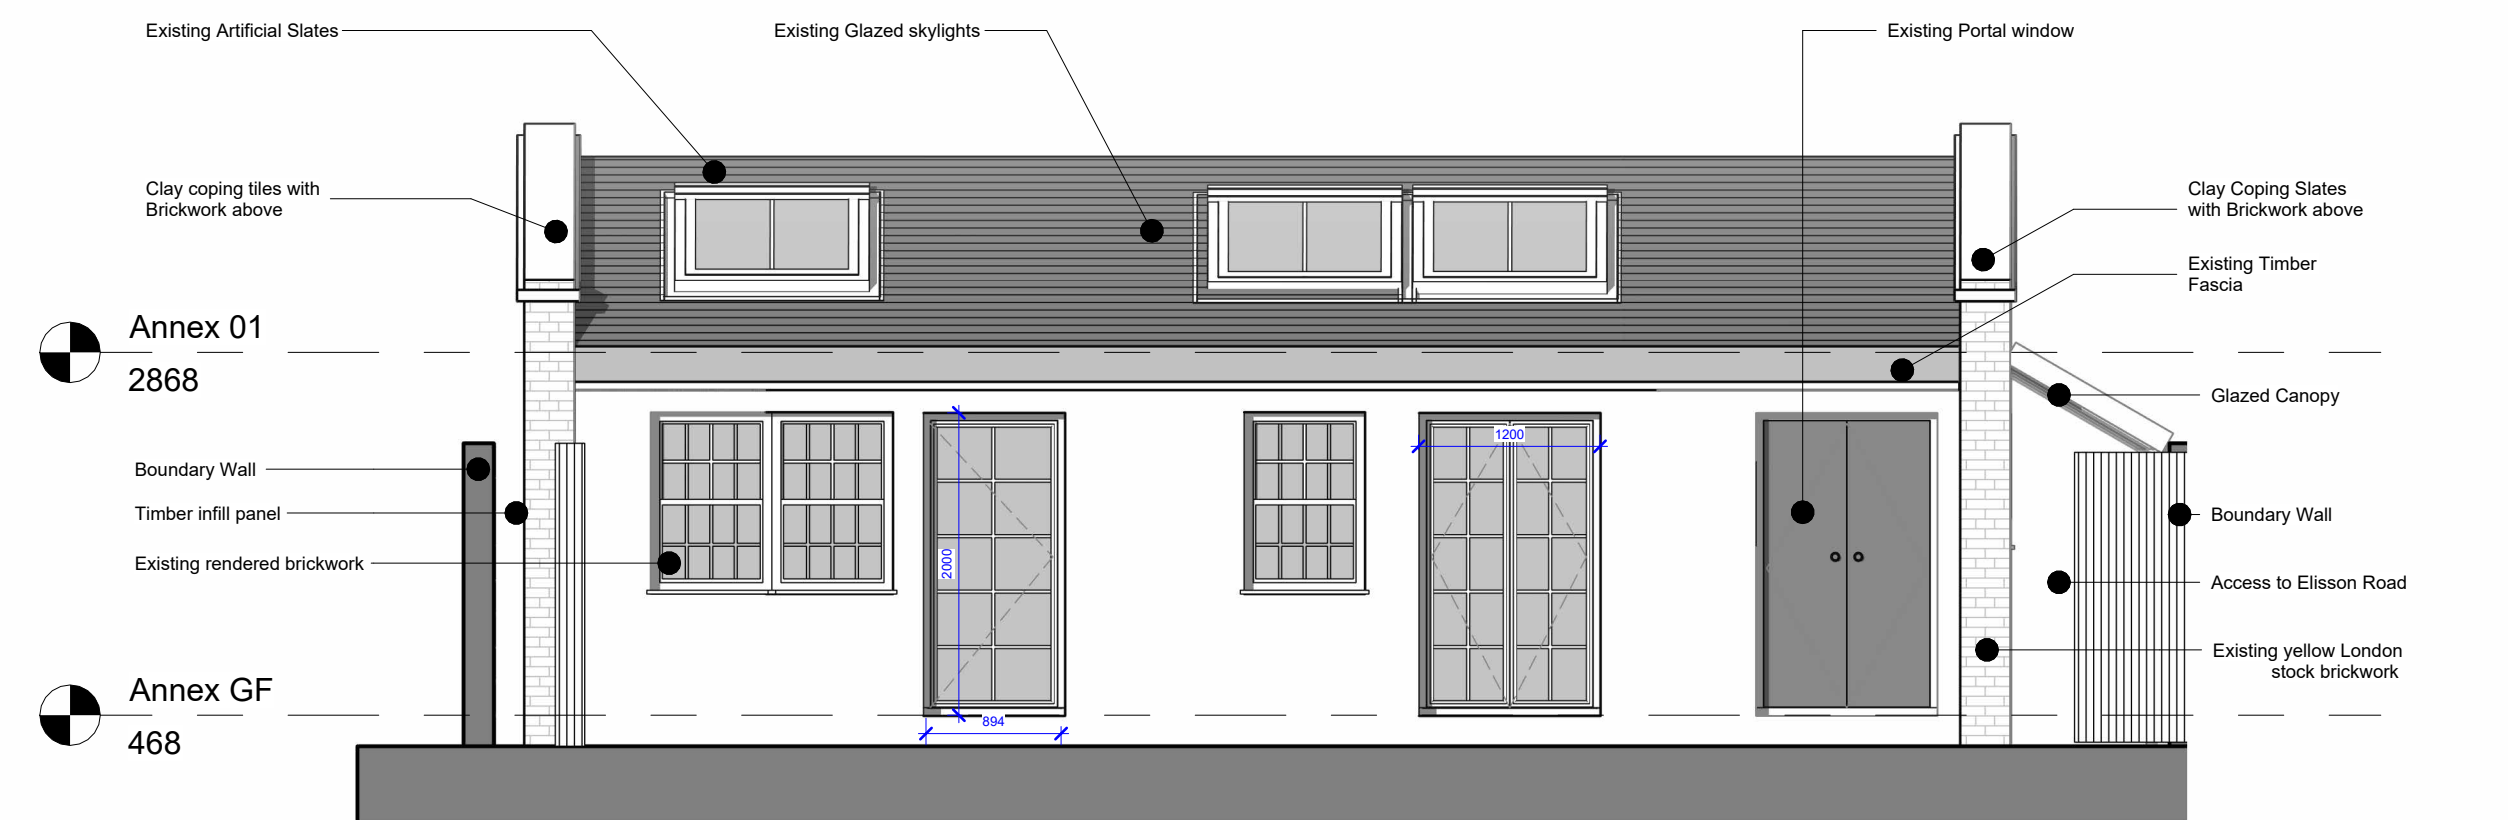

3 Annexe- Proposed Front Elevation
1 : 50

Revisions

No.	Description	Issued by	Date
1	Revision 1		18/07/24
2	Revision 2		05/08/24
3	Revision 3		13/01/24

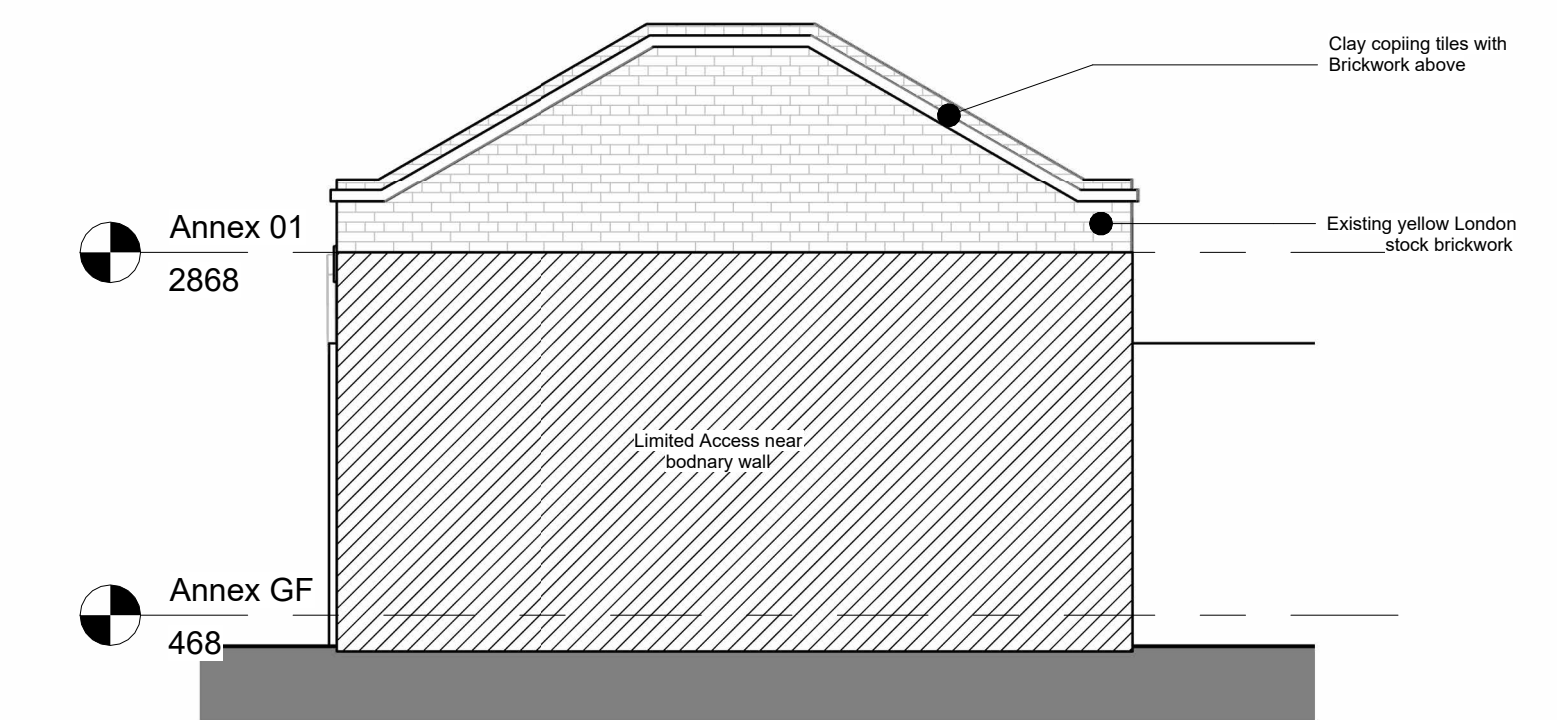

4 Annexe- Proposed Left Elevation
1 : 50

5 Ellison Road

A111



5 Annexe- Proposed Rear Elevation
1 : 50



6 Annexe- Proposed Right Elevation
1 : 50

