



ALL DIMENSIONS TO BE CHECKED AND CONFIRMED PRIOR TO CONSTRUCTION. TOTAL ROOF EXTENSION MUST NOT EXCEED 50 CUBIC METERS MEASURED EXTERNALLY. HEIGHT OF MAIN ROOF RIDGE MUST NOT EXCEED THAT OF ORIGINAL. ALL WORK MUST BE WITHIN SITE BOUNDARIES

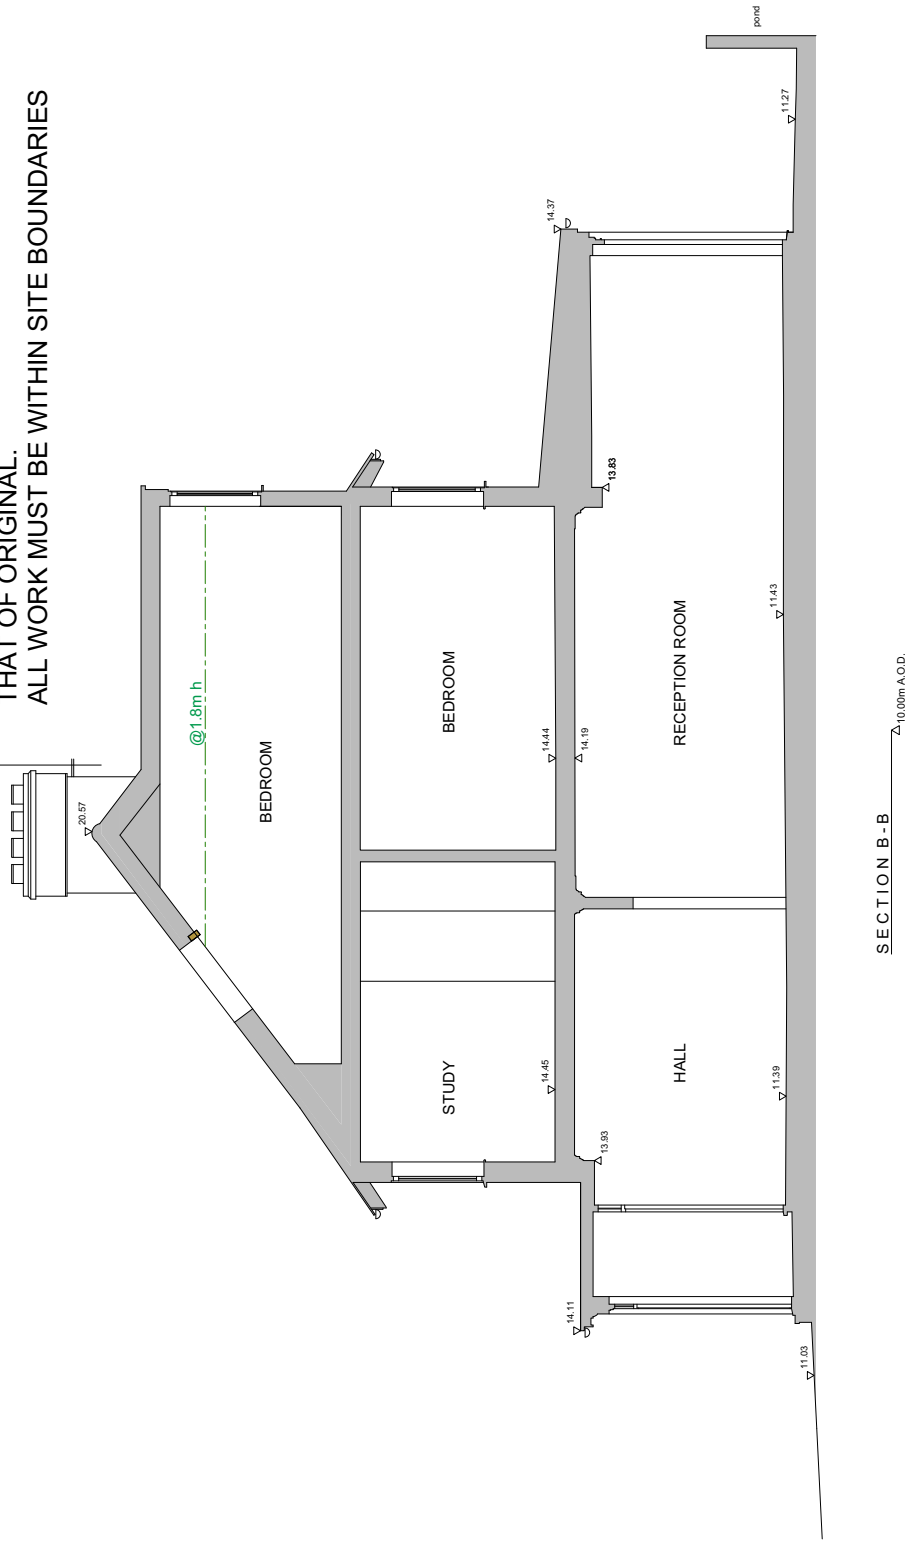

Revisions

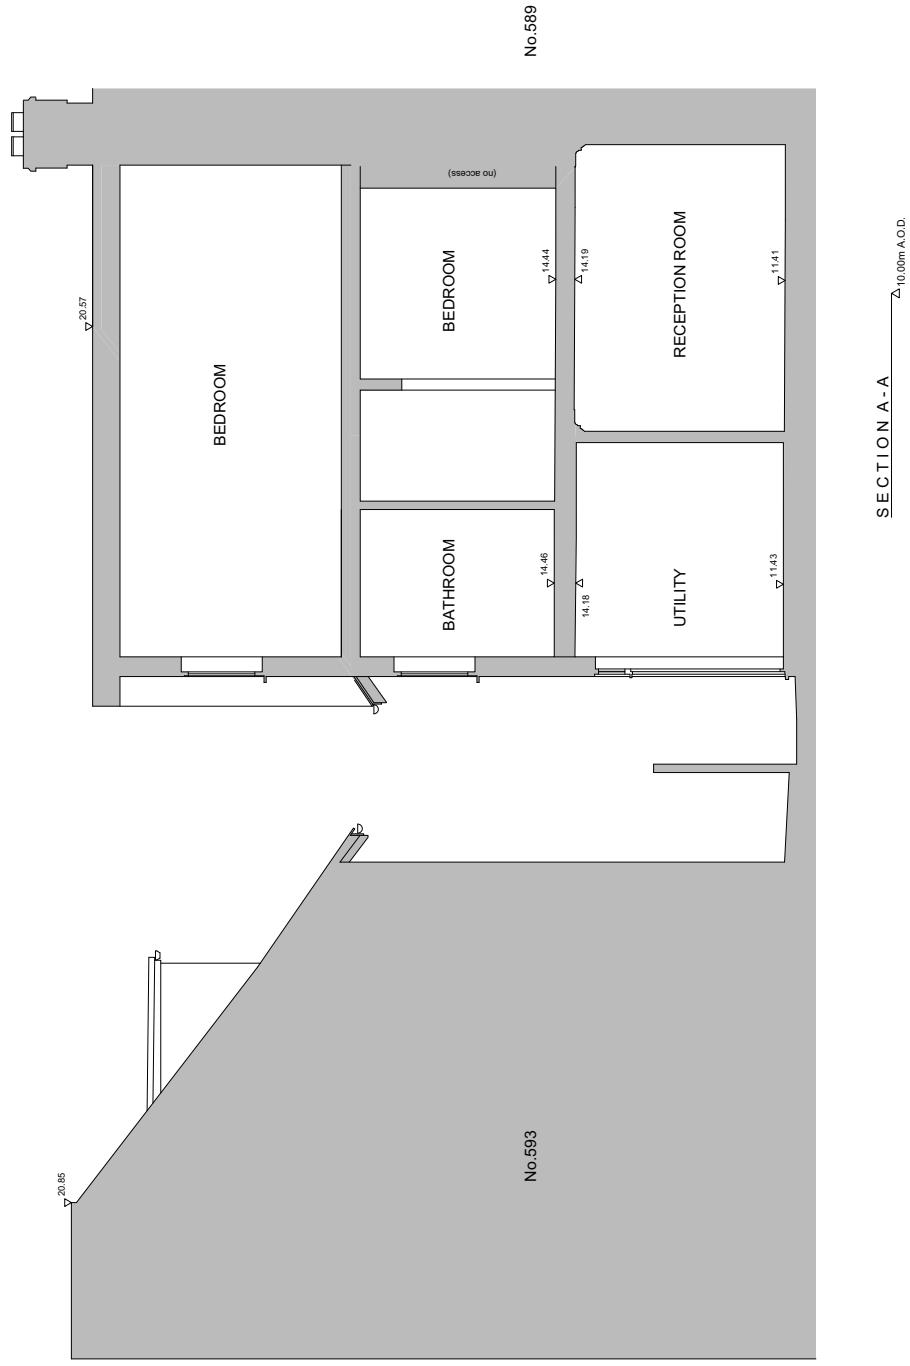

1. This drawing remains copyright of Paul Wiggins Architects and may not be reproduced or copied without consent in writing.
2. For construction purposes only, do not scale - all dimensions shall be checked prior to fabrication / commencement.
3. If in doubt, ask.
4. Any discrepancies shall be immediately reported to the architect.
5. All work shall be carried out in accordance with the latest edition of Building Regulations / British Standards / Codes of Practice.
6. All electrical and gas works shall be carried out by qualified persons and in accordance with IEE, GasSafe and Part P Regulations as necessary.
7. ALWAYS CONSULT STRUCTURAL ENGINEERS DRAWINGS FOR CONFIRMATION OF TIMBER, STEEL, CONCRETE AND ALL STRUCTURAL ELEMENTS.

Address
591 UPPER RICHMOND ROAD
London
TW10 5DU

Title
Proposed Sections

No. 24-01 / PL06
Date 15.01.2025
Scale 1:100 @A3
Rev A

RIBA Chartered Practice & Interior Designers



020 8878 4850

info@paulwigginsarchitects.com
www.paulwigginsarchitects.com

paul wiggins chartered architects