




Elevation facing East

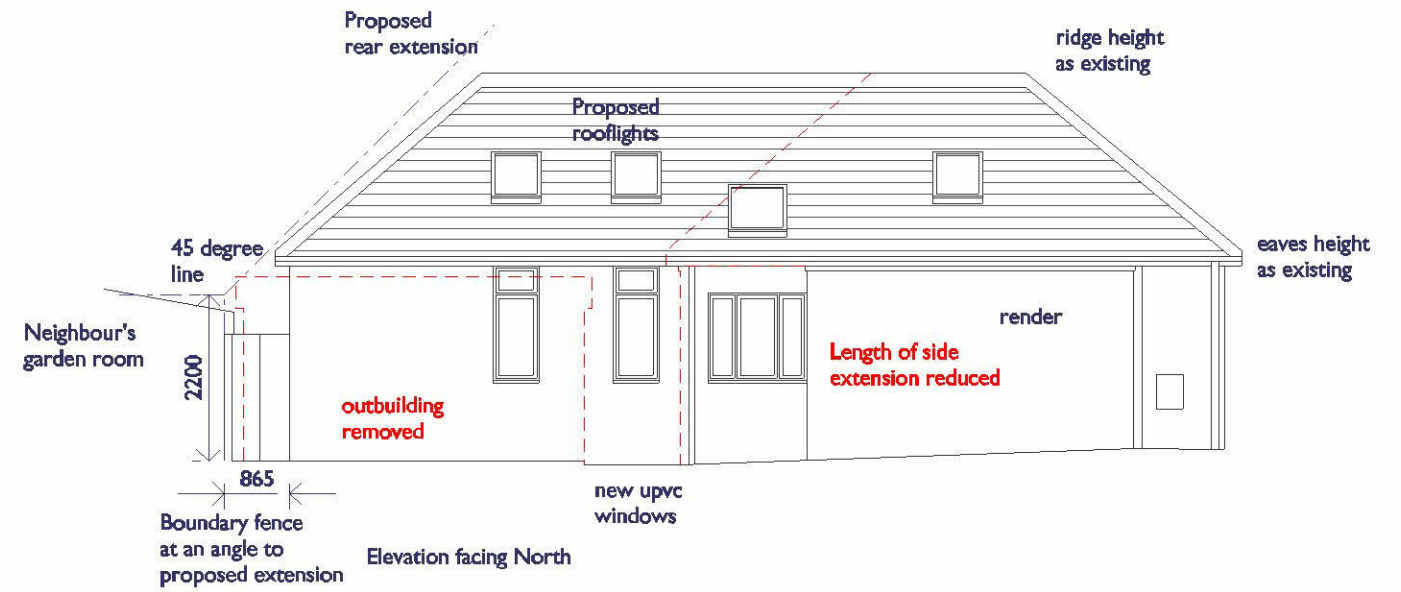

Elevation facing North

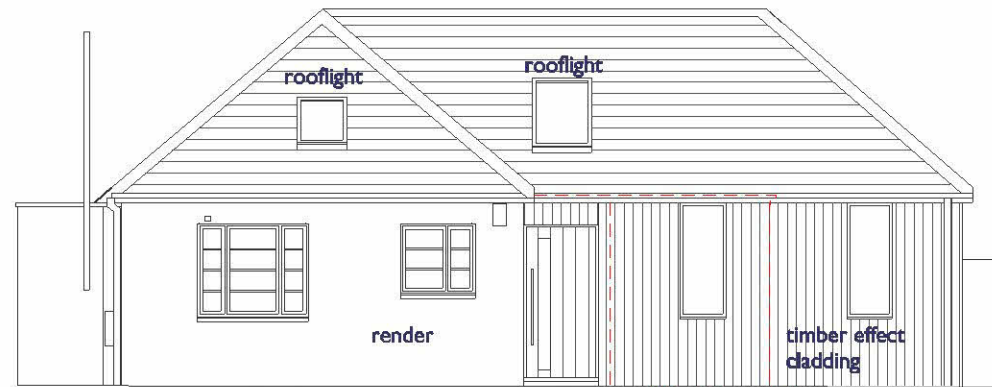

Front Elevation

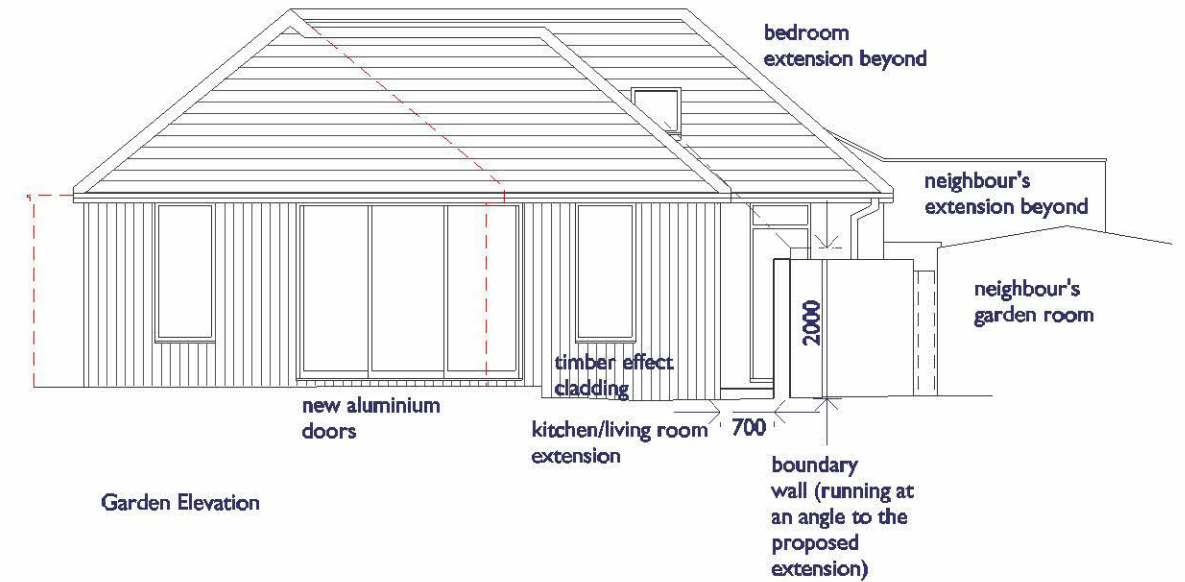

Garden Elevation



Street Elevation

