



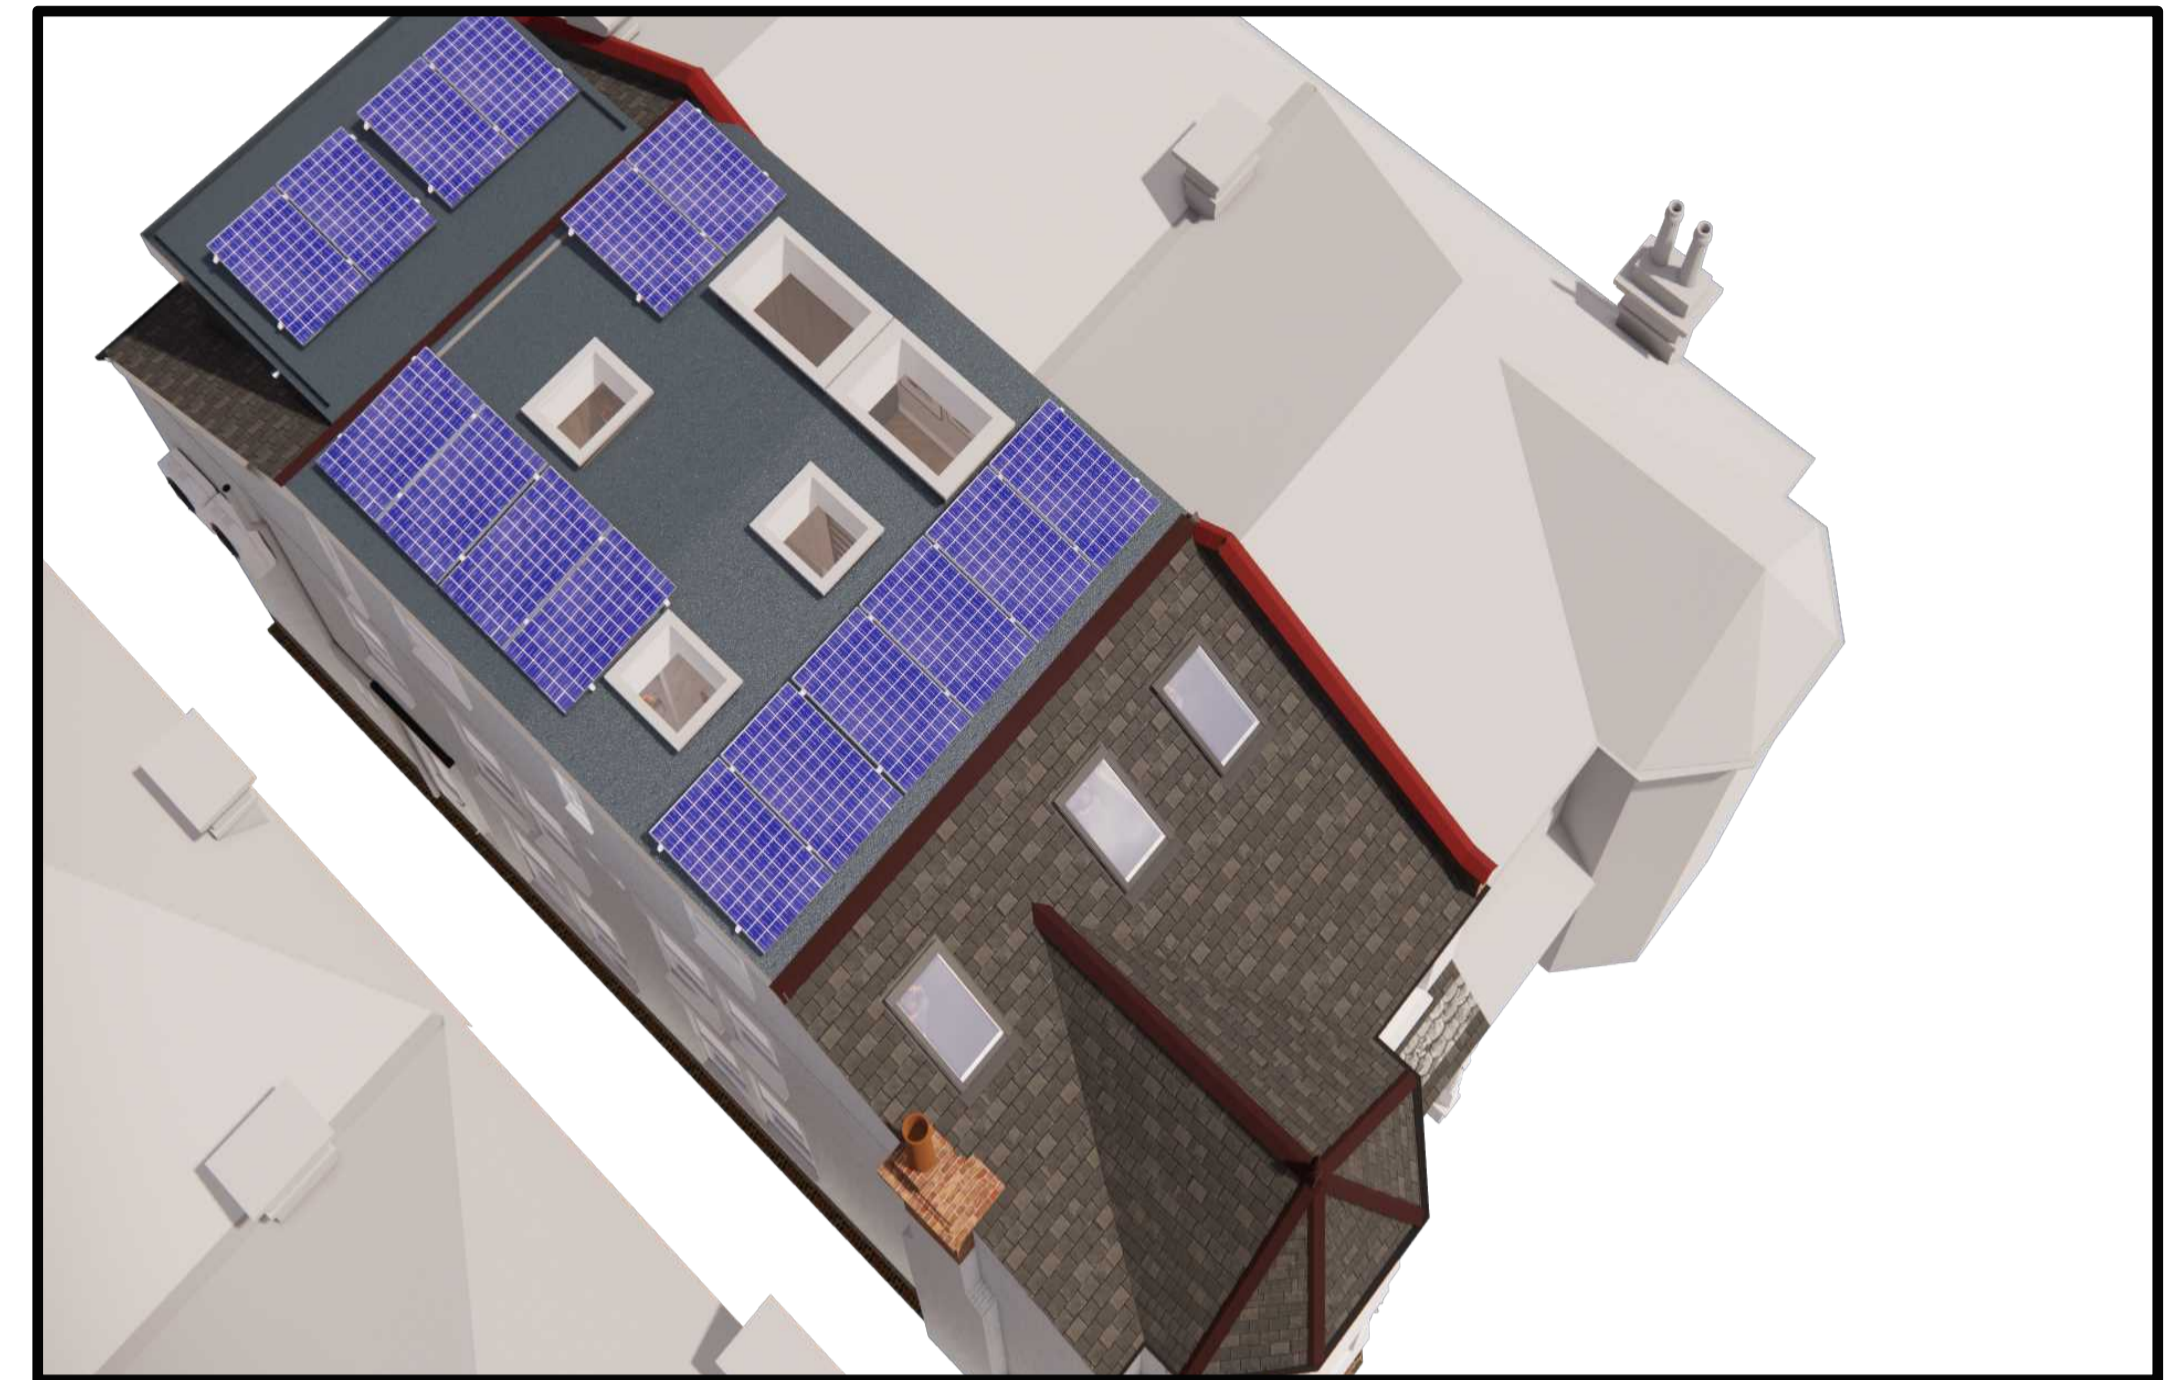

A
01 PROPOSED VIEW scale:

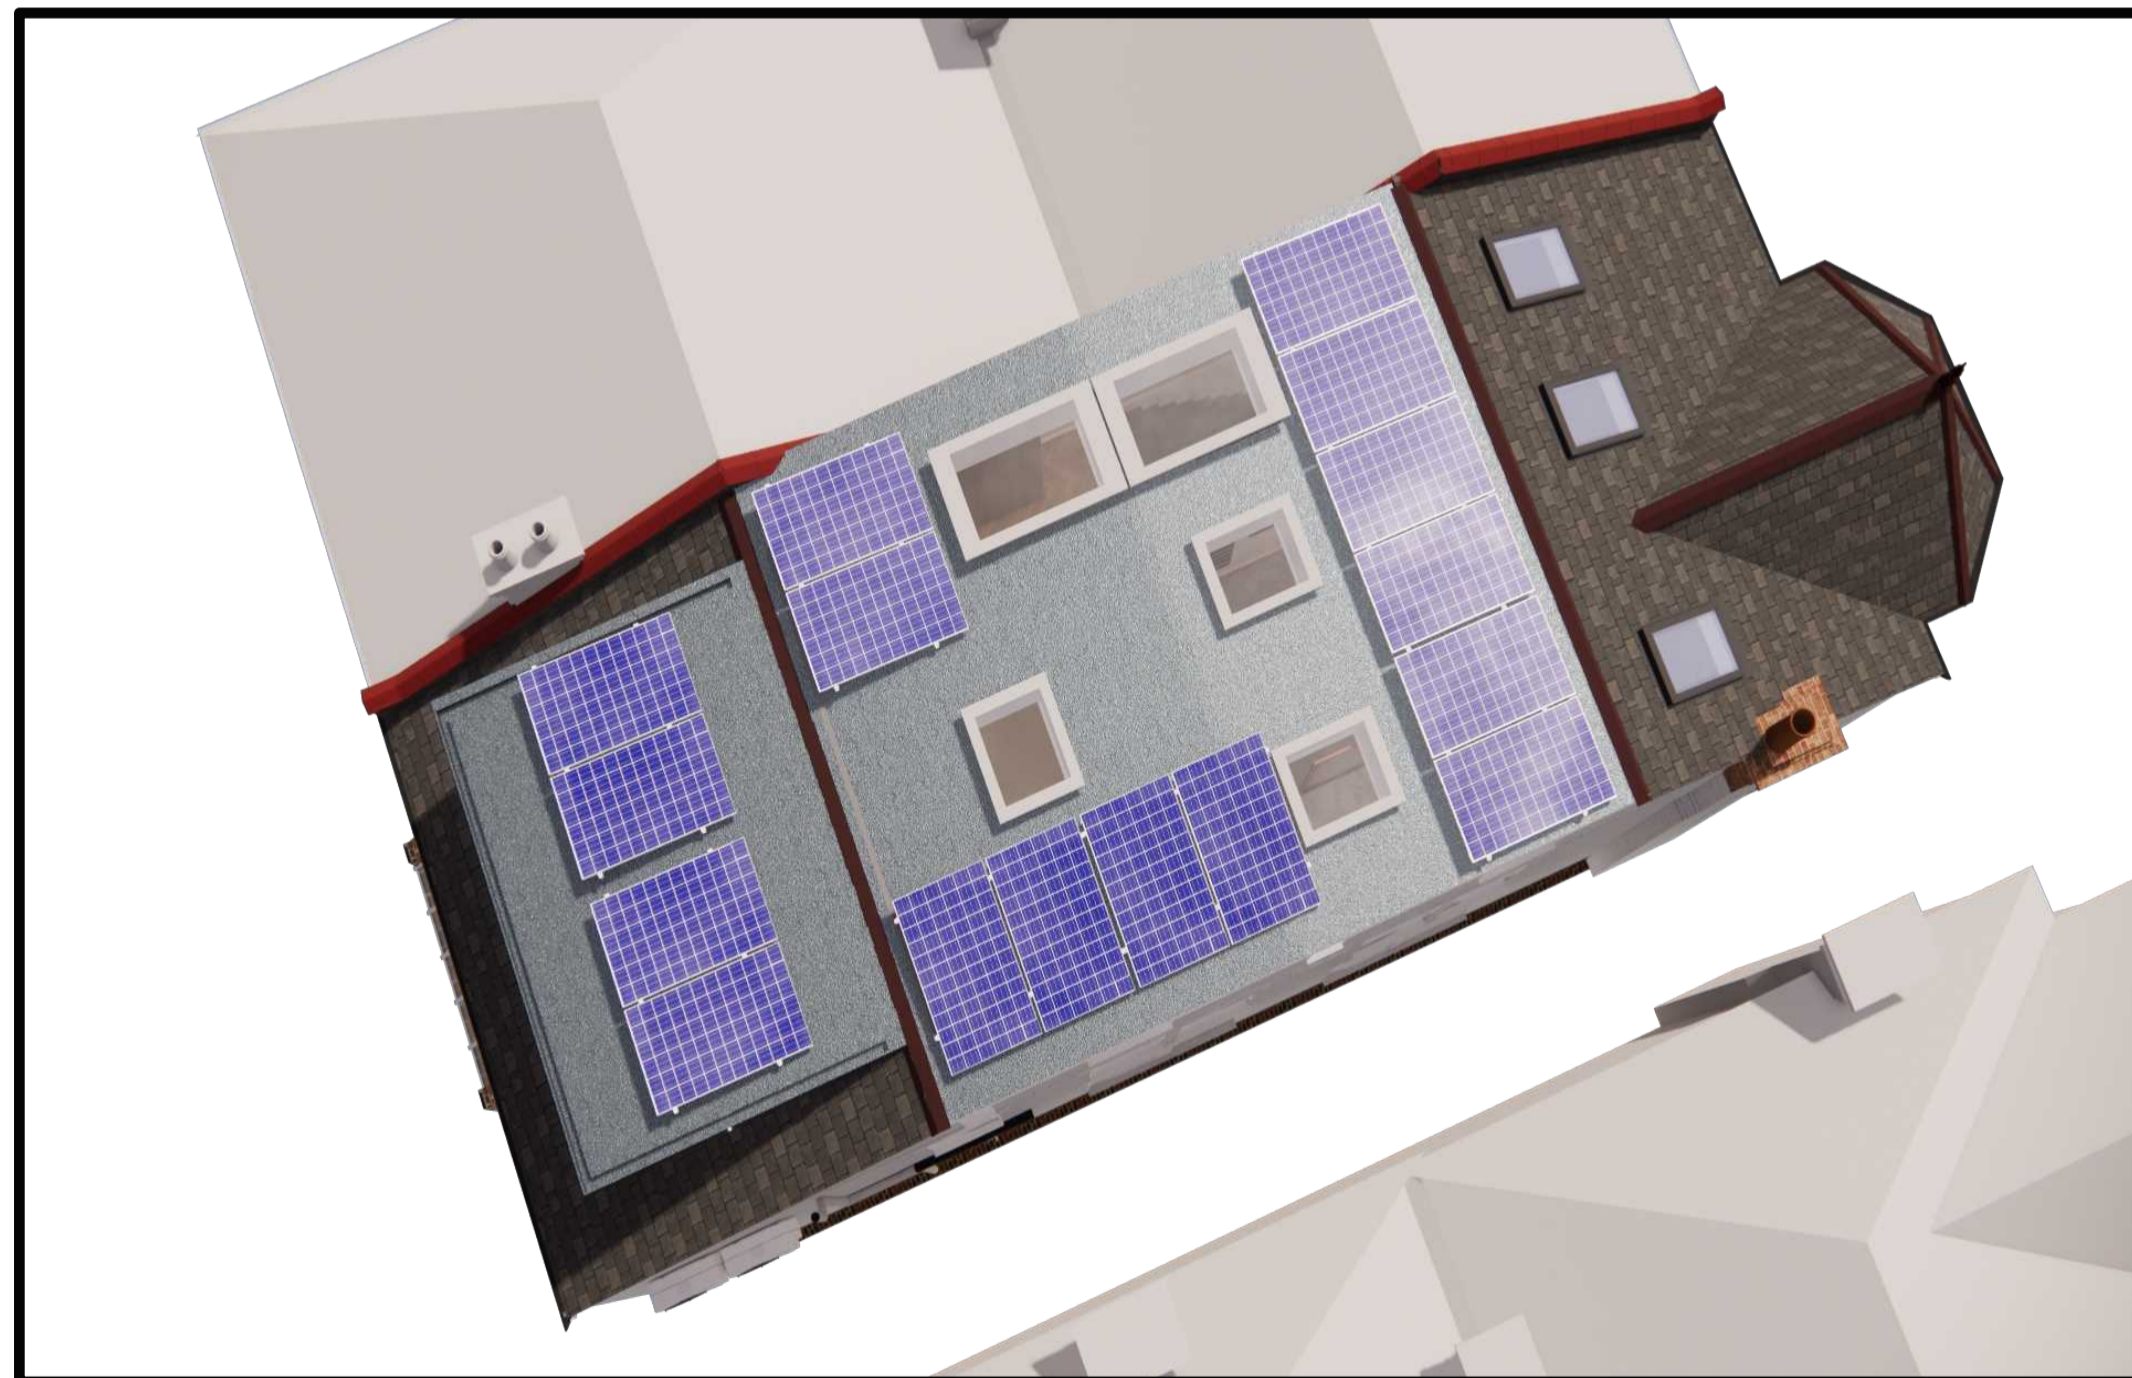

A
01 PROPOSED VIEW scale:



A
01 PROPOSED VIEW scale:



A
01 PROPOSED VIEW scale:

COORDINATION

<input checked="" type="checkbox"/> Preliminary Design	<input type="checkbox"/> Building Upgrade
<input checked="" type="checkbox"/> LDC Submitted	<input type="checkbox"/> Building Control Sing off
<input type="checkbox"/> Planning Granted	<input type="checkbox"/> Thames Water



1:200	00 1 2 4
1:100	00 1 2 4
1:50	00 0.5 1 2