




SECTION B-B

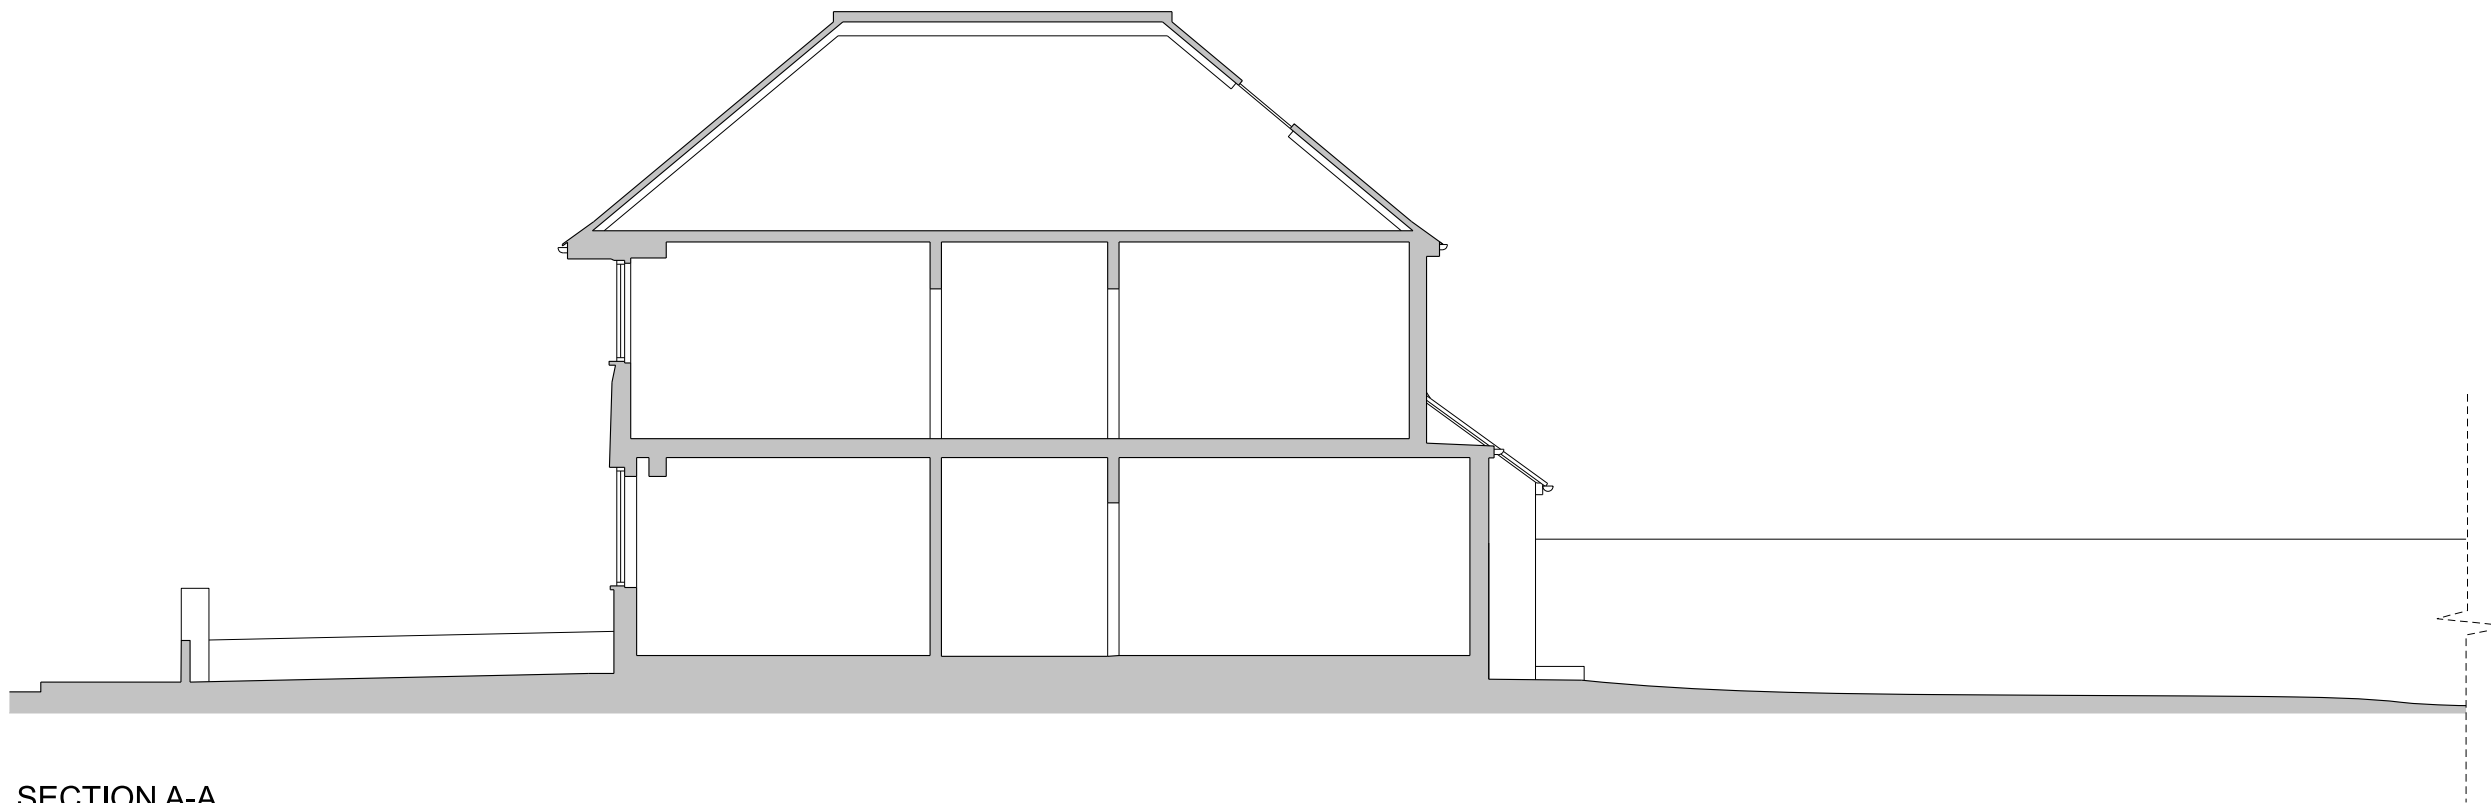

SECTION A-A

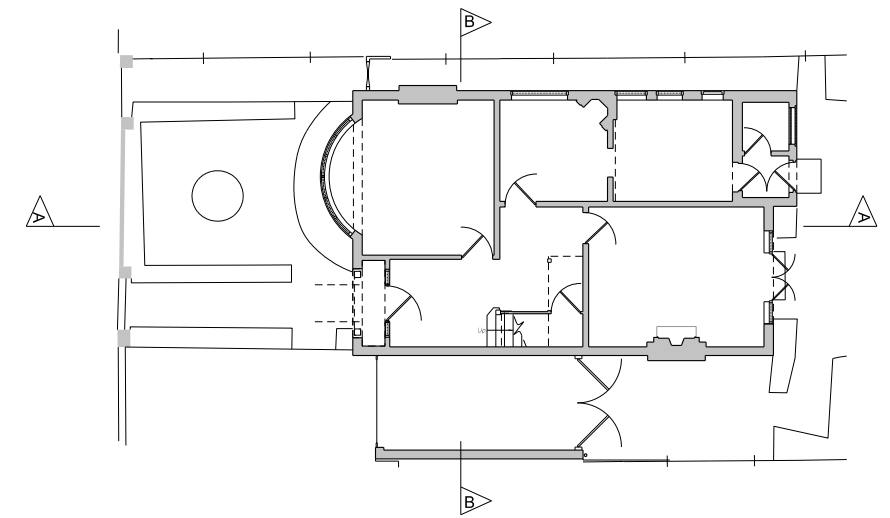

EXTRACT PLAN
SCALE 1:200 @ A3

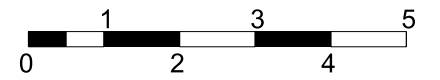

- Notes.
1. No dimensions are to be scaled from this drawing.
 2. All dimensions are to be checked on site prior to fabrication.
 3. Any discrepancies on site have to be reported to the architect.
 4. For steelwork, foundations, structural details refer to S.E. drawings

notes

title EXISTING SECTIONS:
PLANNING

job no. 223

scale 1 : 100 @ A3 / 1:50 @ A1

date 11.01.2025

drg.no 223-EX-100

revision

6 ULLSWATER ROAD SW13 9PJ

