




FRONT

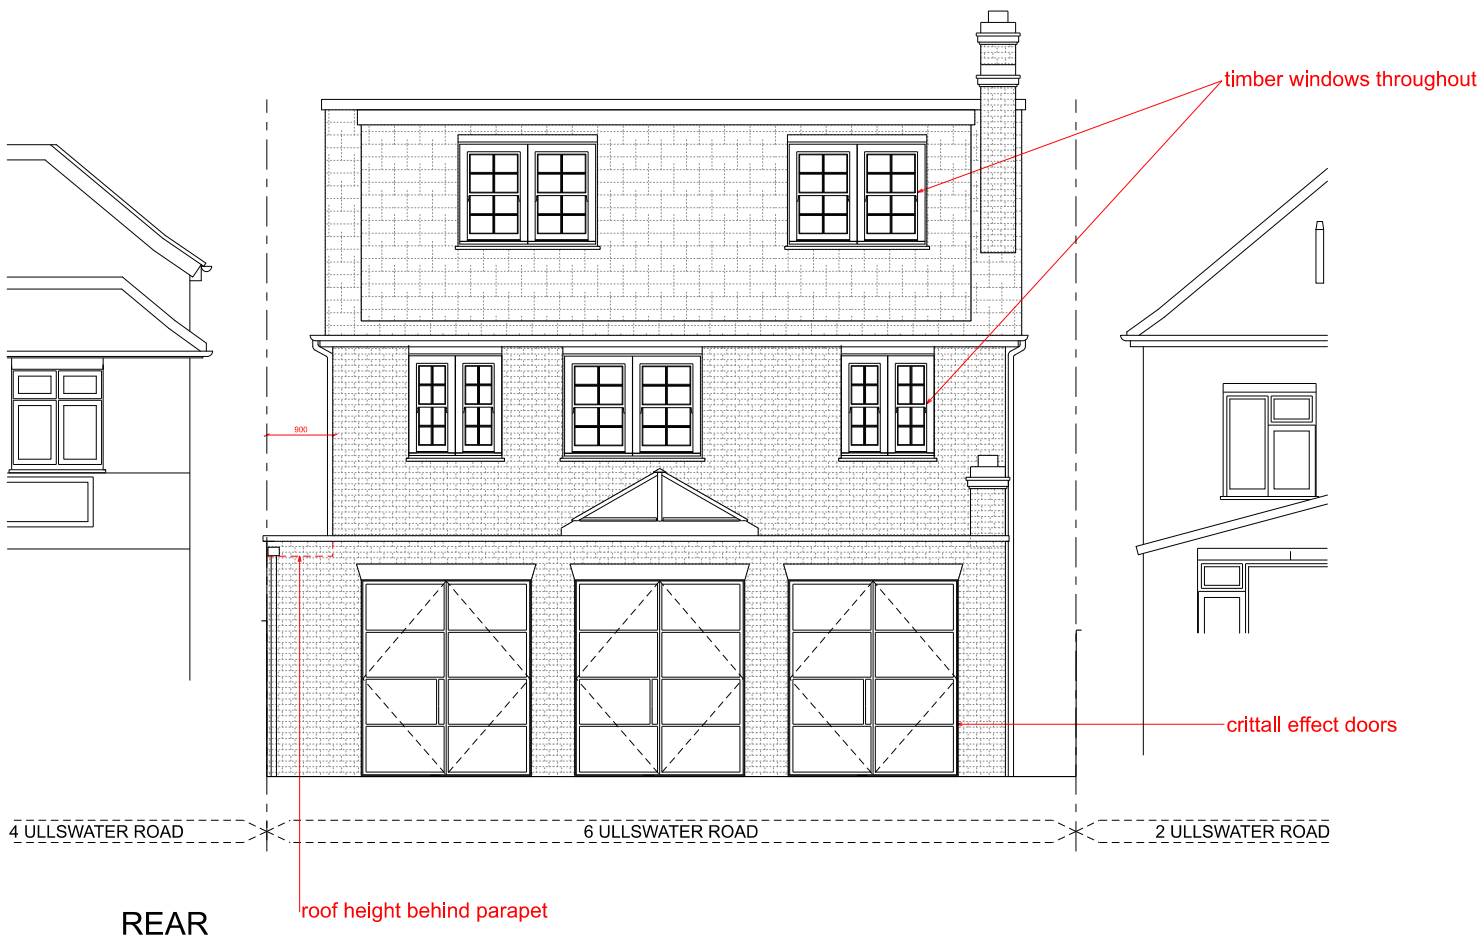

REAR

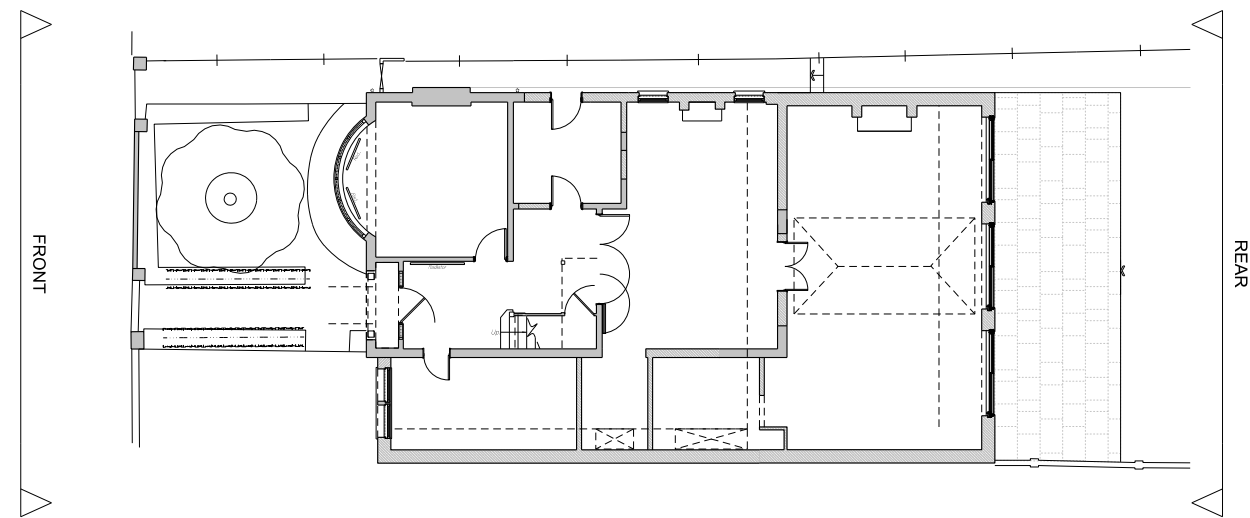

EXTRACT PLAN
SCALE 1:200 @ A3

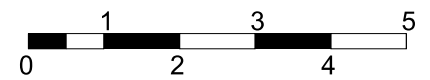

Notes.
1. No dimensions are to be scaled from this drawing.
2. All dimensions are to be checked on site prior to fabrication.
3. Any discrepancies on site have to be reported to the architect.
4. For steelwork, foundations, structural details refer to S.E. drawings

notes

title PROPOSED ELEVATIONS:
PLANNING

job no. 223

scale 1 : 100 @ A3 / 1:50 @ A1

date 11.01.2025

drg.no 223-PP-200

revision

6 ULLSWATER ROAD SW13 9PJ



info@ospreyarchitects.co.uk • 0207 459 4008 • www.ospreyarchitects.co.uk