



Site Location Plan - Scale 1.1250 @ A3

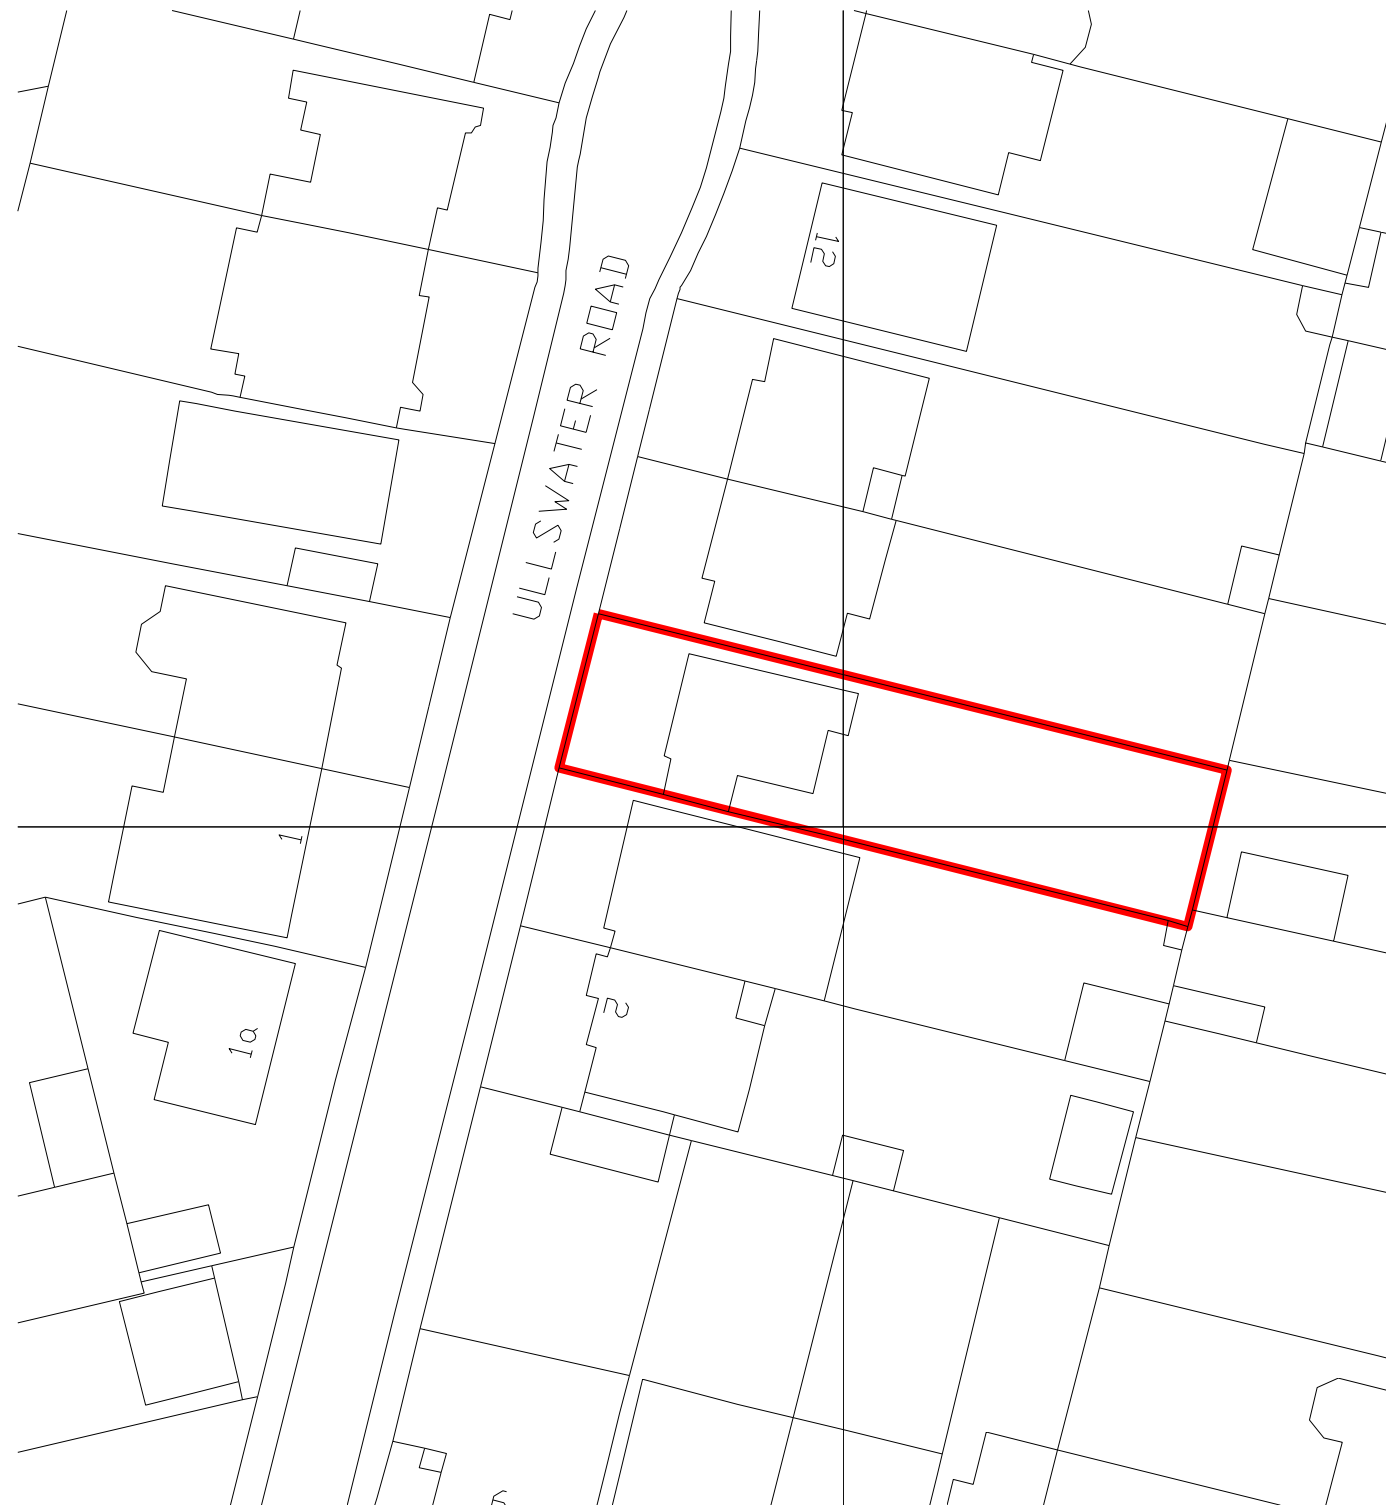

Block Plan - Scale 1.500 @ A3

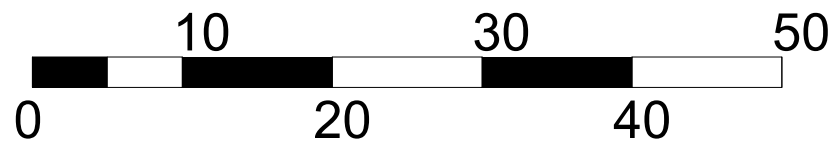

- Notes.
1. No dimensions are to be scaled from this drawing.
 2. All dimensions are to be checked on site prior to fabrication.
 3. Any discrepancies on site have to be reported to the architect.
 4. For steelwork, foundations, structural details refer to S.E. drawings

notes

title Site Location / Site block plan

job no. 223

scale Varies

date 14.01.2025

drg.no 223-EX-401

revision

NW10 3DA

6 DOYLE GARDENS



OA Osprey Architects

info@ospreyarchitects.co.uk • 0207 459 4108 • www.ospreyarchitects.co.uk