


EXISTING SECTION AA  
SCALE 1:50

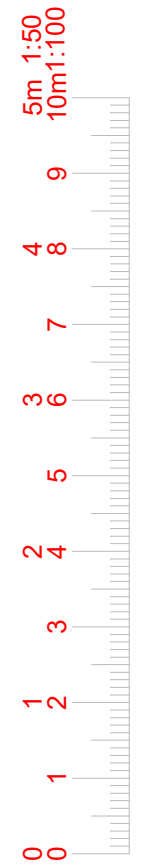

[www.FastPlansUK.co.uk](http://www.FastPlansUK.co.uk)

Project: EXTENSION

Address: 17 STATION ROAD TW11 9AA

Scale: 1:50 @ A3	Dwg. no: A08
Drawn by: O.B.S	Date Drawn: 15-SEP-2023

For Drawings Tel: 020 3542 1777

E-mail: [plans@FastPlansUK.co.uk](mailto:plans@FastPlansUK.co.uk)