

Do not scale from this drawing

© Brookes Architects Limited (BAL), all rights reserved.

This drawing has been prepared for the use of BAL's client specifically for the site titled below. It may not be used, modified, reproduced or relied upon by third parties.

Do not scale from this drawing. All areas are approximate. All dimensions are to be verified on site prior to construction. Responsibility for the reproduction of this drawing lies with the recipient to check that all information has been replicated in full when compared with the original.

This drawing must be read in conjunction with all other relevant consultants' information.

Any discrepancies and/or ambiguities within this drawing, or between it and information given elsewhere, must be reported immediately to BAL for clarification before proceeding.

All works are to be carried out in accordance with current British Standards, Building Regulations and relevant Codes of Practice.

Refer to the Construction (Design and Management) documentation where applicable. It is assumed that all works will be carried out by a competent contractor working, where necessary, to an approved method statement.



Elevation A

Datum 0.000m




Elevation B

Datum 0.000m



Elevation C

Datum 0.000m

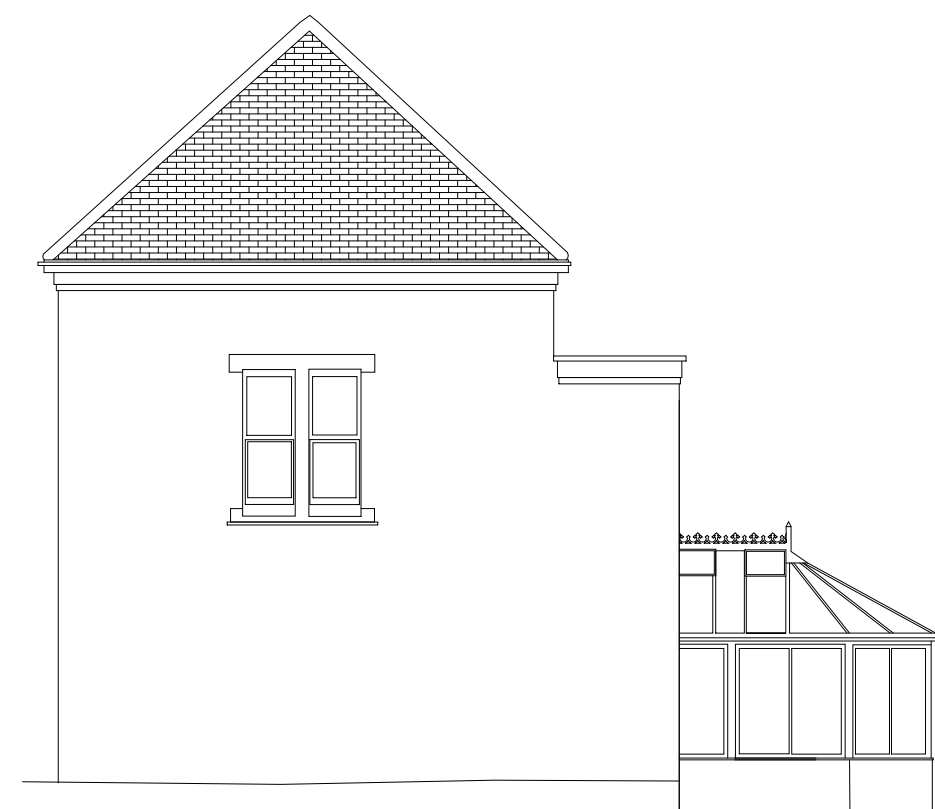

Elevation D

Datum 0.000m




Section AA

Datum 0.000m

Datum 0.000m

----- Party Wall Line

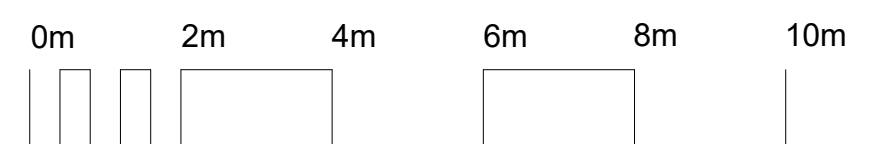

Visual Scale 1:100

## PLANNING

Rev	Status	Description	Issued	Drawn/Chk

Client  
Mr & Mrs K Symes

Project No.  
5432

Project  
1 Braemar Cottage  
6 Manor Road, Teddington  
TW11 8BG

Drawing  
EXISTING  
Elevations & Section

Scale	Date	Drawn	Checked
1 : 100@A1	Dec'24	AL	IF

**Brookes Architects**

Unit 1 - 56 Glenham Road  
London SW13 9J

T 020 8487 1223

www.brookesarchitects.co.uk

5432-BAL-ZZ-ZZ-DR-A-07-102	Revision
	Status