


06/1985/HOT

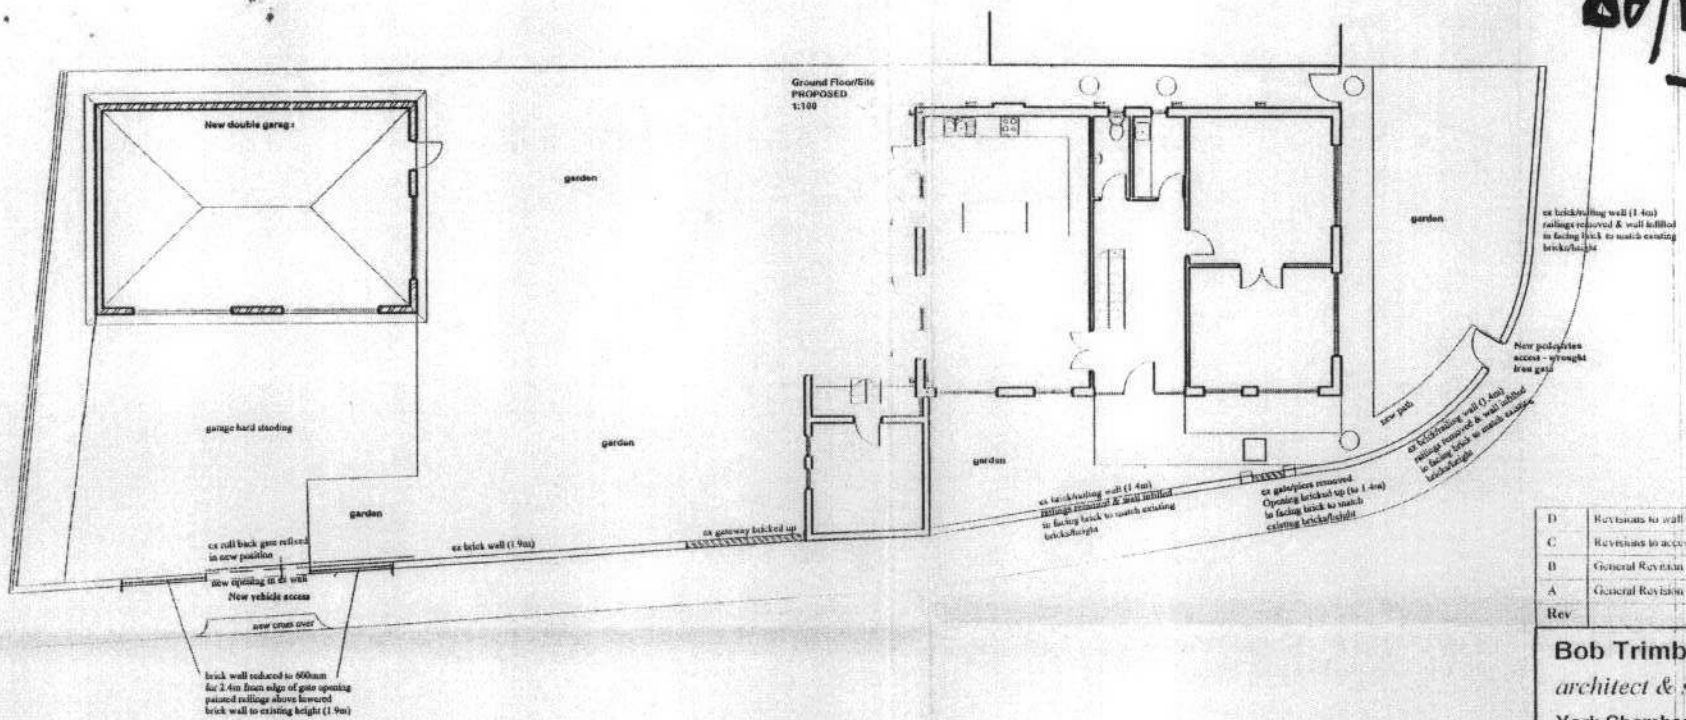

D	Revisions to wall height	24 July 06
C	Revisions to access	24 July 06
B	General Revision	2 June 06
A	General Revision	17 May 06
Rev		Date

**Bob Trimble AA Dip, RIBA**  
*architect & surveyor*  
 York Chambers  
 36 York St Twickenham TW1 3LJ  
 Tel/Fax: 020 8538 9303 Mob: 07785 711635  
 email: bob@trimblearchitects.co.uk

Client  
 Mike & ~~Steph~~ **OFFICE COPY**  
 Project  
 32 ~~W...~~ **FROM FILE**  
 London SW14 7AP

Drawing Title  
 New Garage & Entrances

Dwg No. 1278/2D	1st issue date 12 May 06	Scale 1:50/100
--------------------	-----------------------------	-------------------

Contractors must check all dimensions on site before starting work. Do not scale this drawing

