

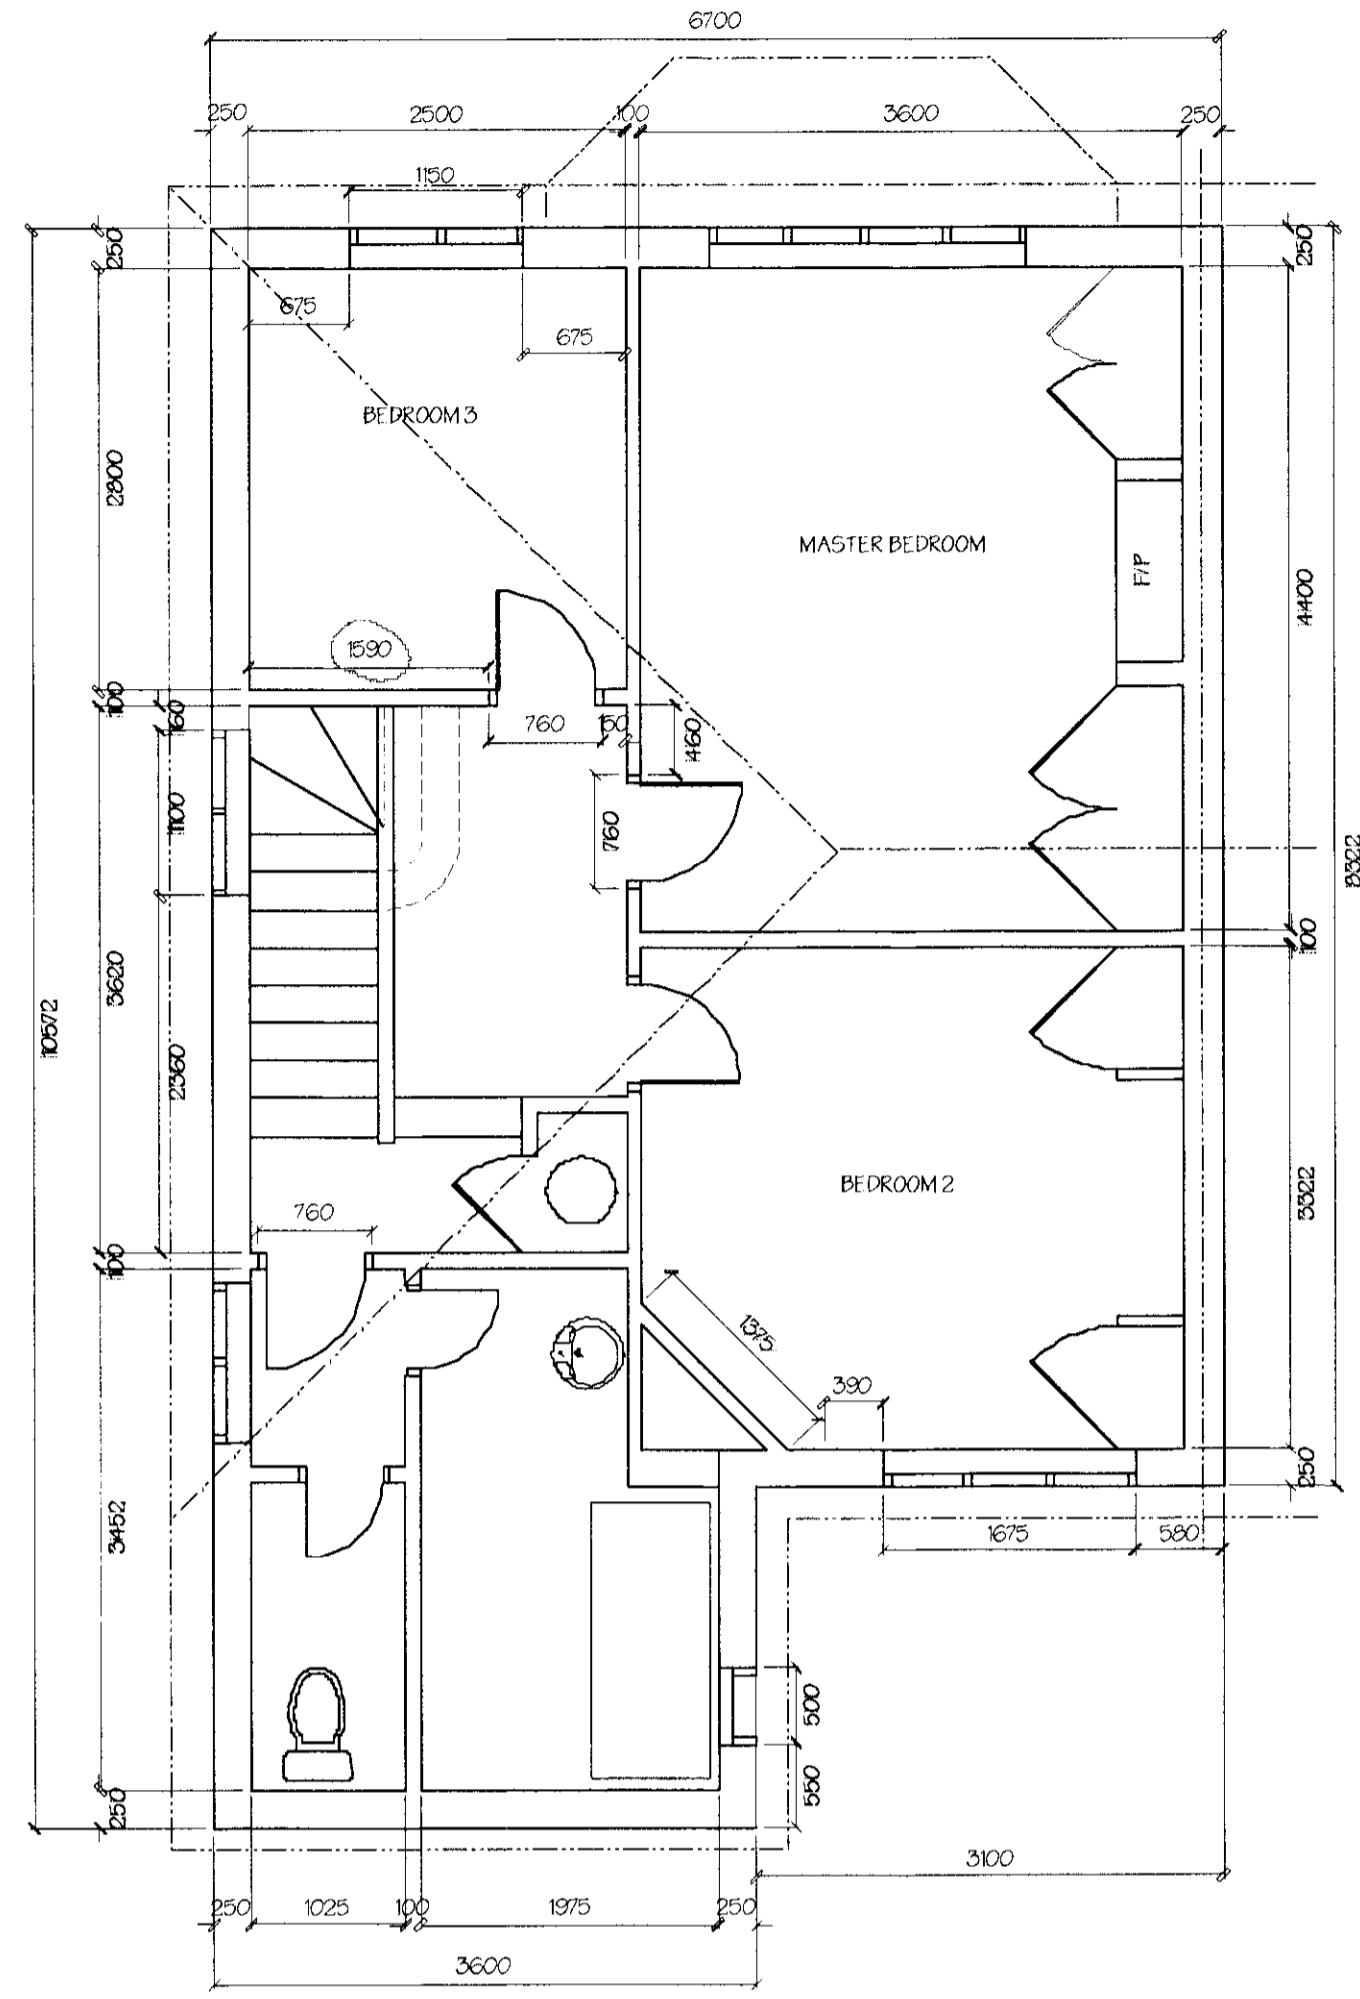
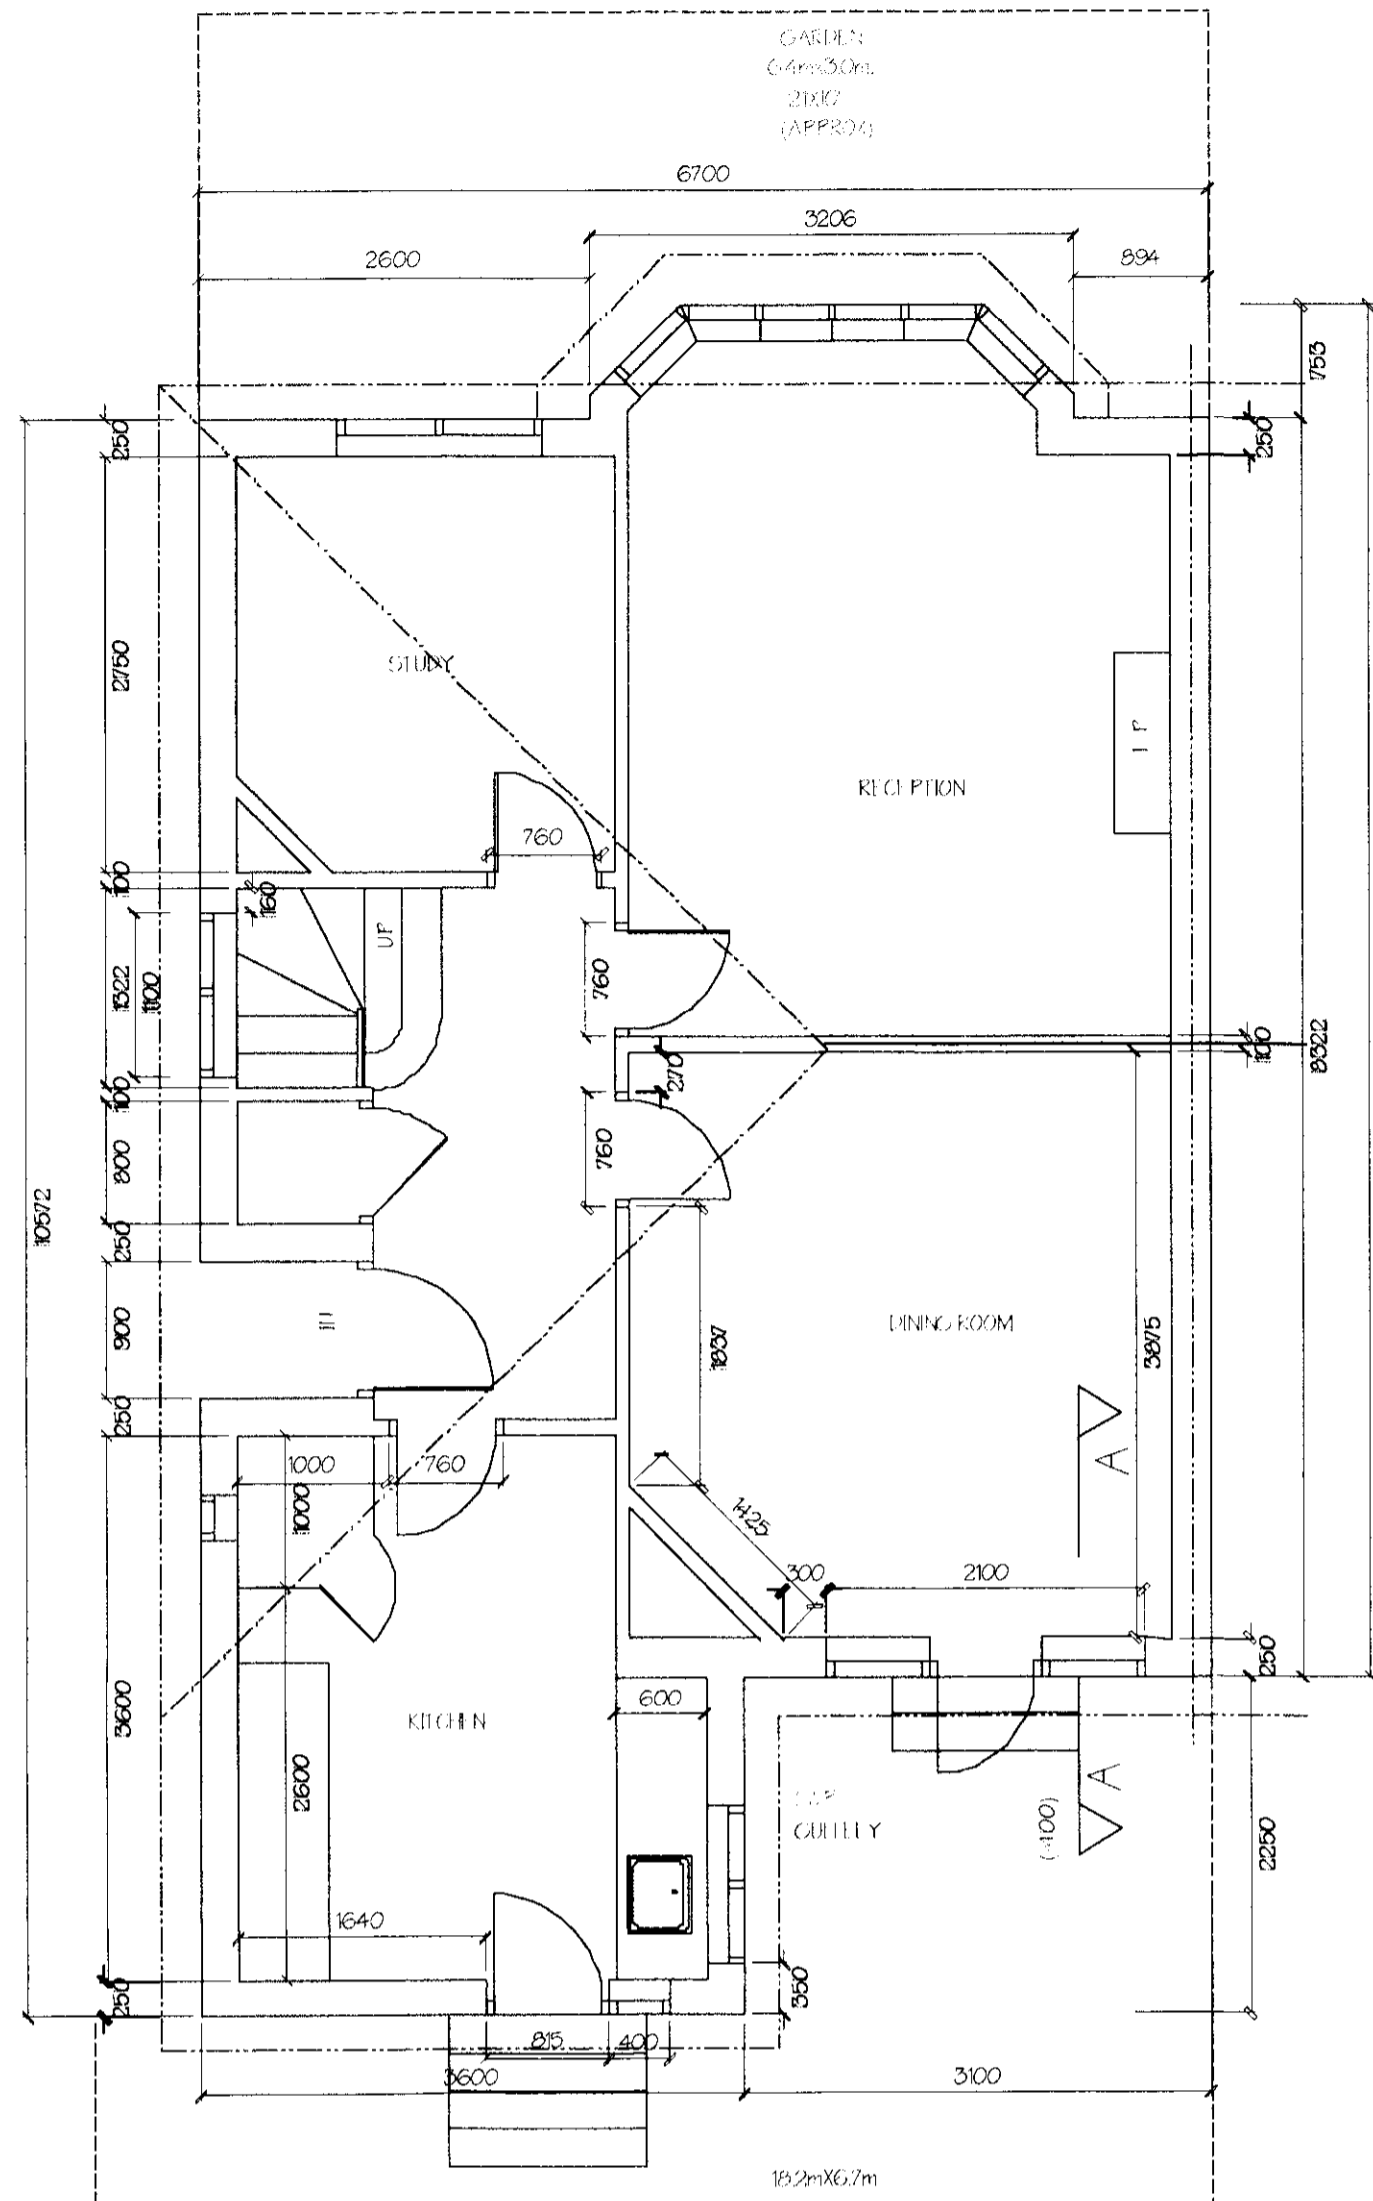
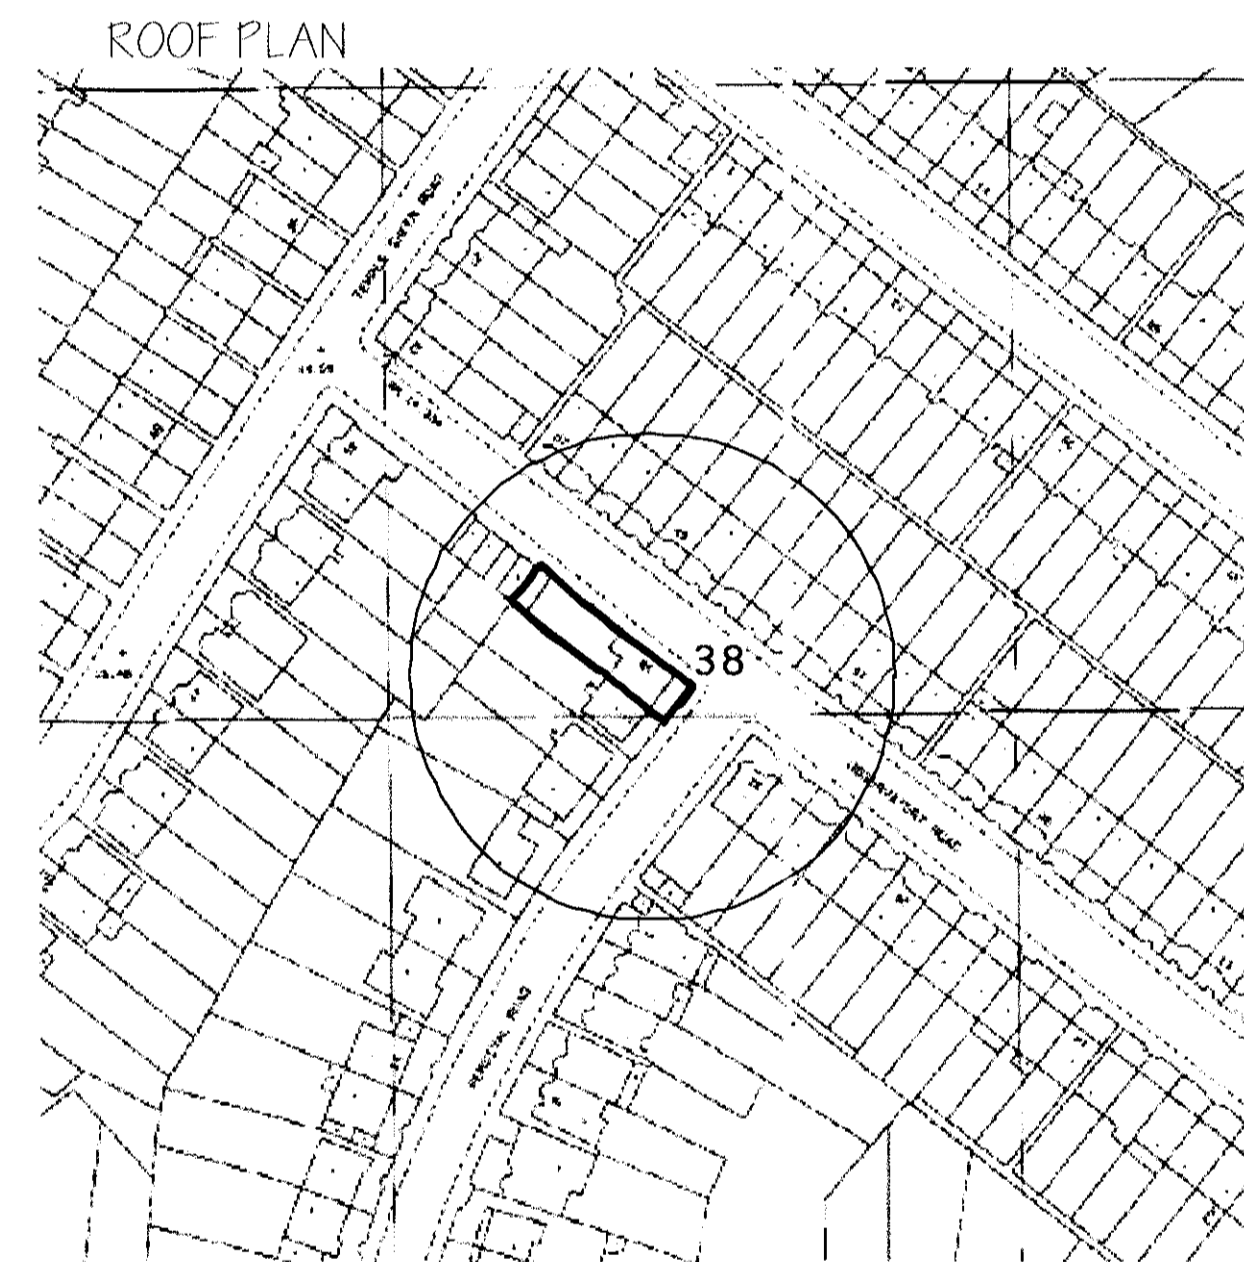
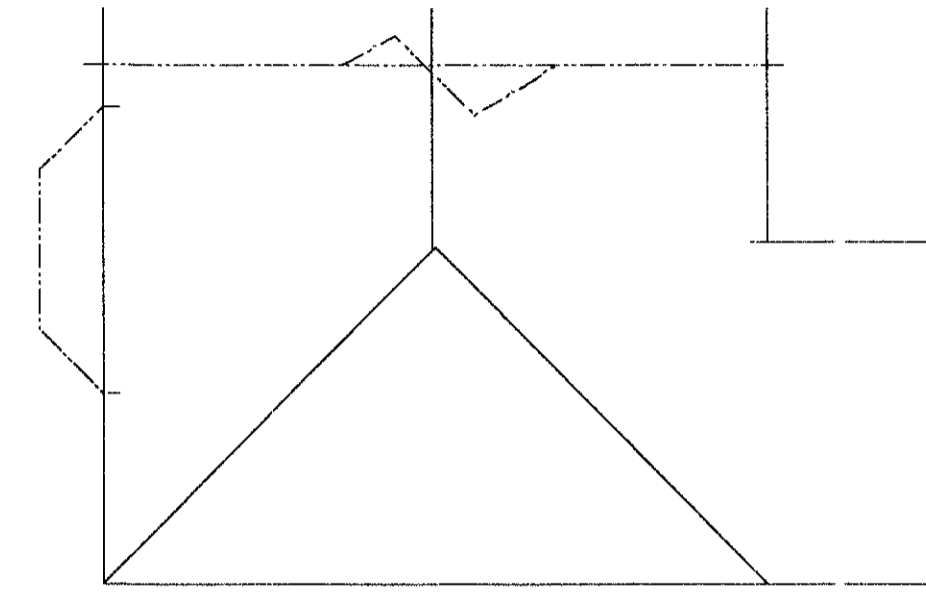
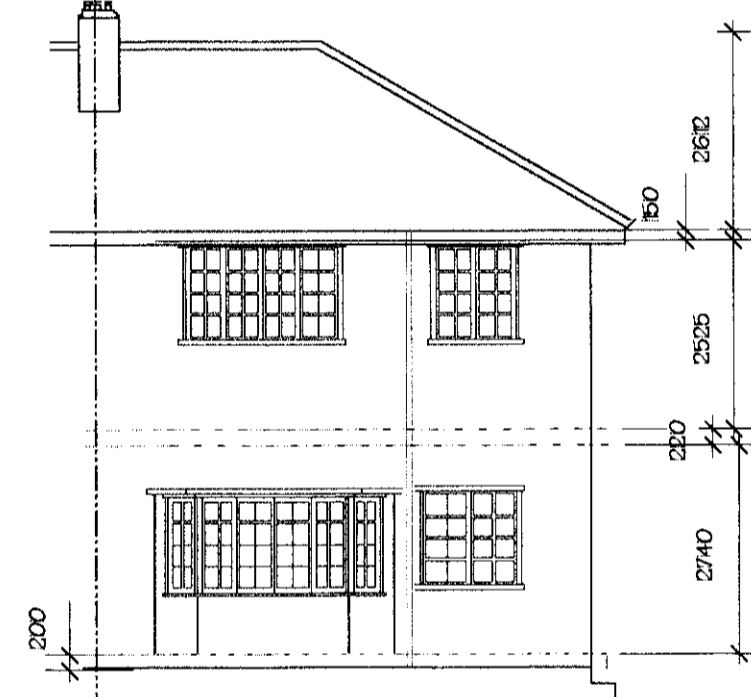
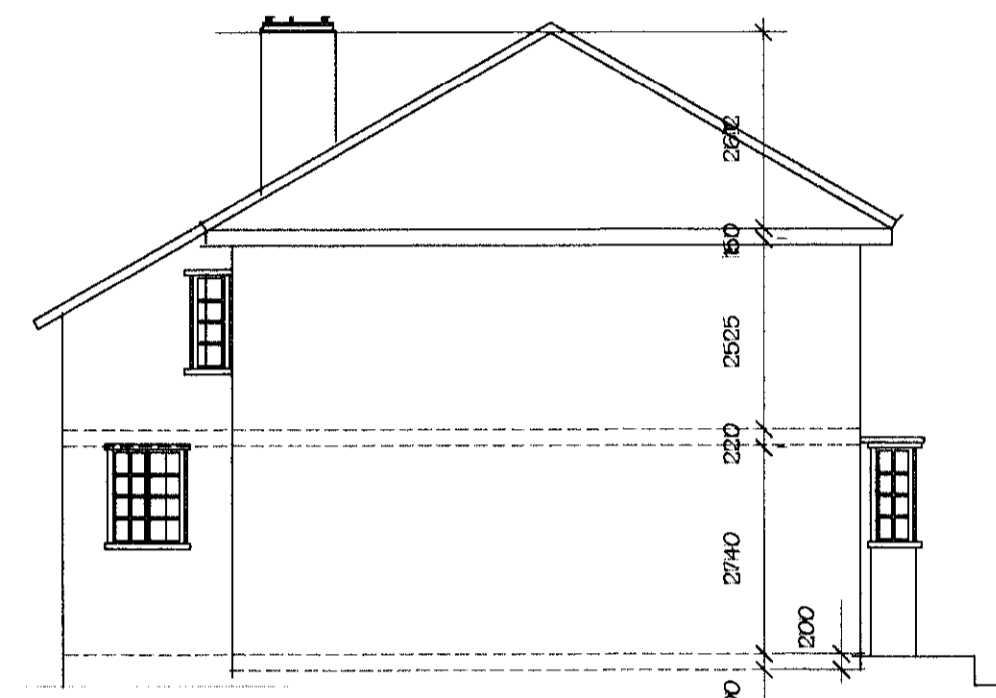
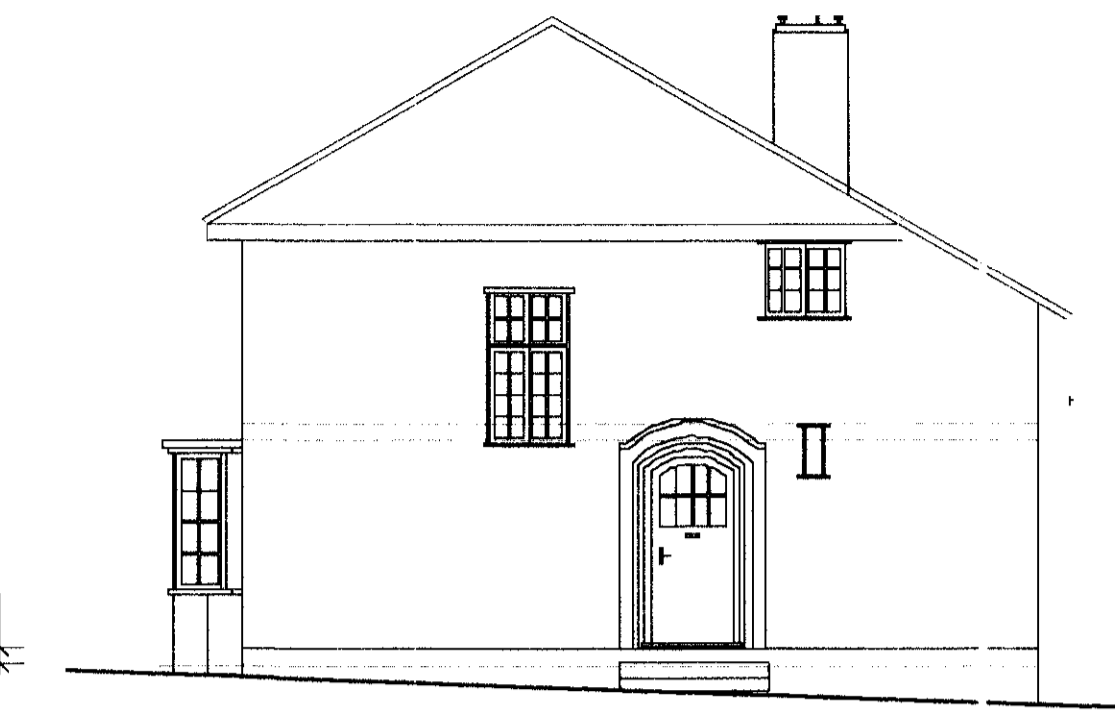


© EnglishHaus 1996. This drawing must not be reproduced in part or whole without prior written consent. All copyright rights are reserved. DO NOT scale from this drawing. Check all dimensions on site prior to commencing work. IF IN DOUBT, ASK!

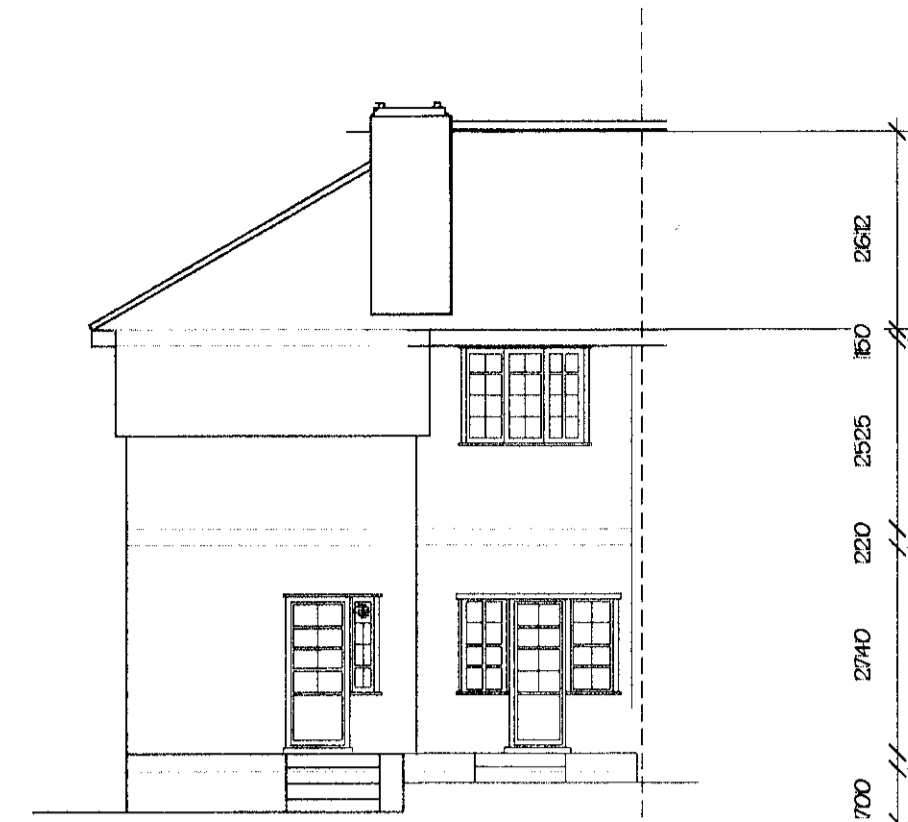

FIRST FLOOR

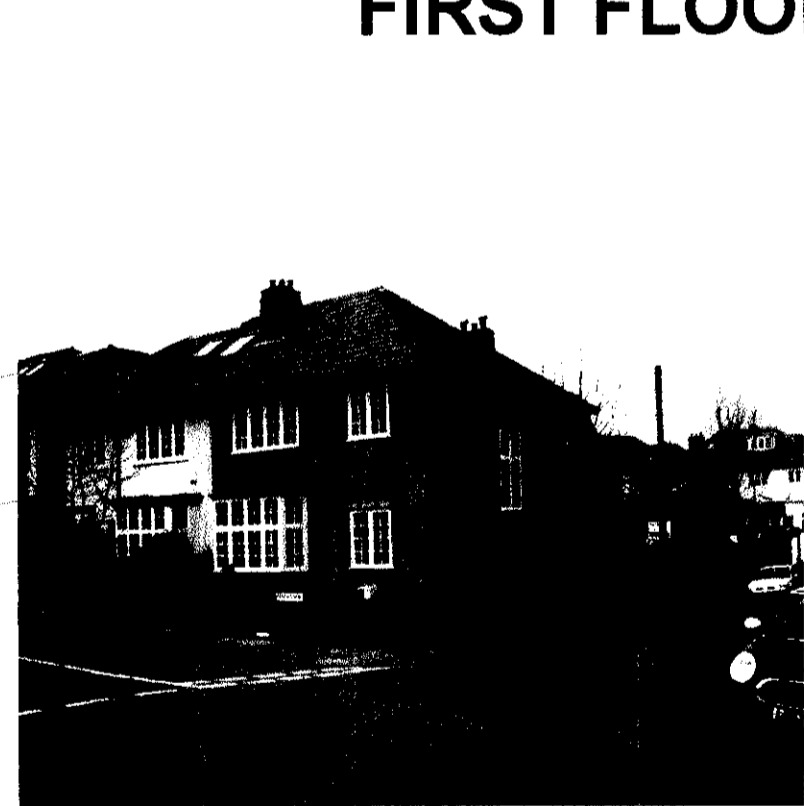


GROUND FLOOR

Revisions:

Client:
Ms Justin & Mr Alex Hebert

Title:
Existing Survey
38 Observatory Road
East Sheen
London SW14 7QD
Home Tel 07711 202078

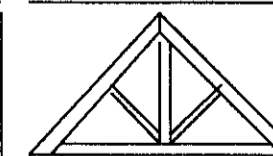

ENGLISHHAUS
Tel: +44 (0) 181 285 0595
Fax: +44 (0) 181 287 3441

Scale: 1:50 & 1:1250
Date: April 7 /04
Number: EH:2406/01

ENGLISHHAUS LIMITED
© EnglishHaus 1995

EnglishHaus Ltd 30 Lawrence Rd Hampton Middx TW12 2RJ e-mail enquiries@englishhaus.co.uk www.englishhaus.co.uk