


06/1784/FUL

# The Beresford Project

1:100

60 Derby Rd. SW14

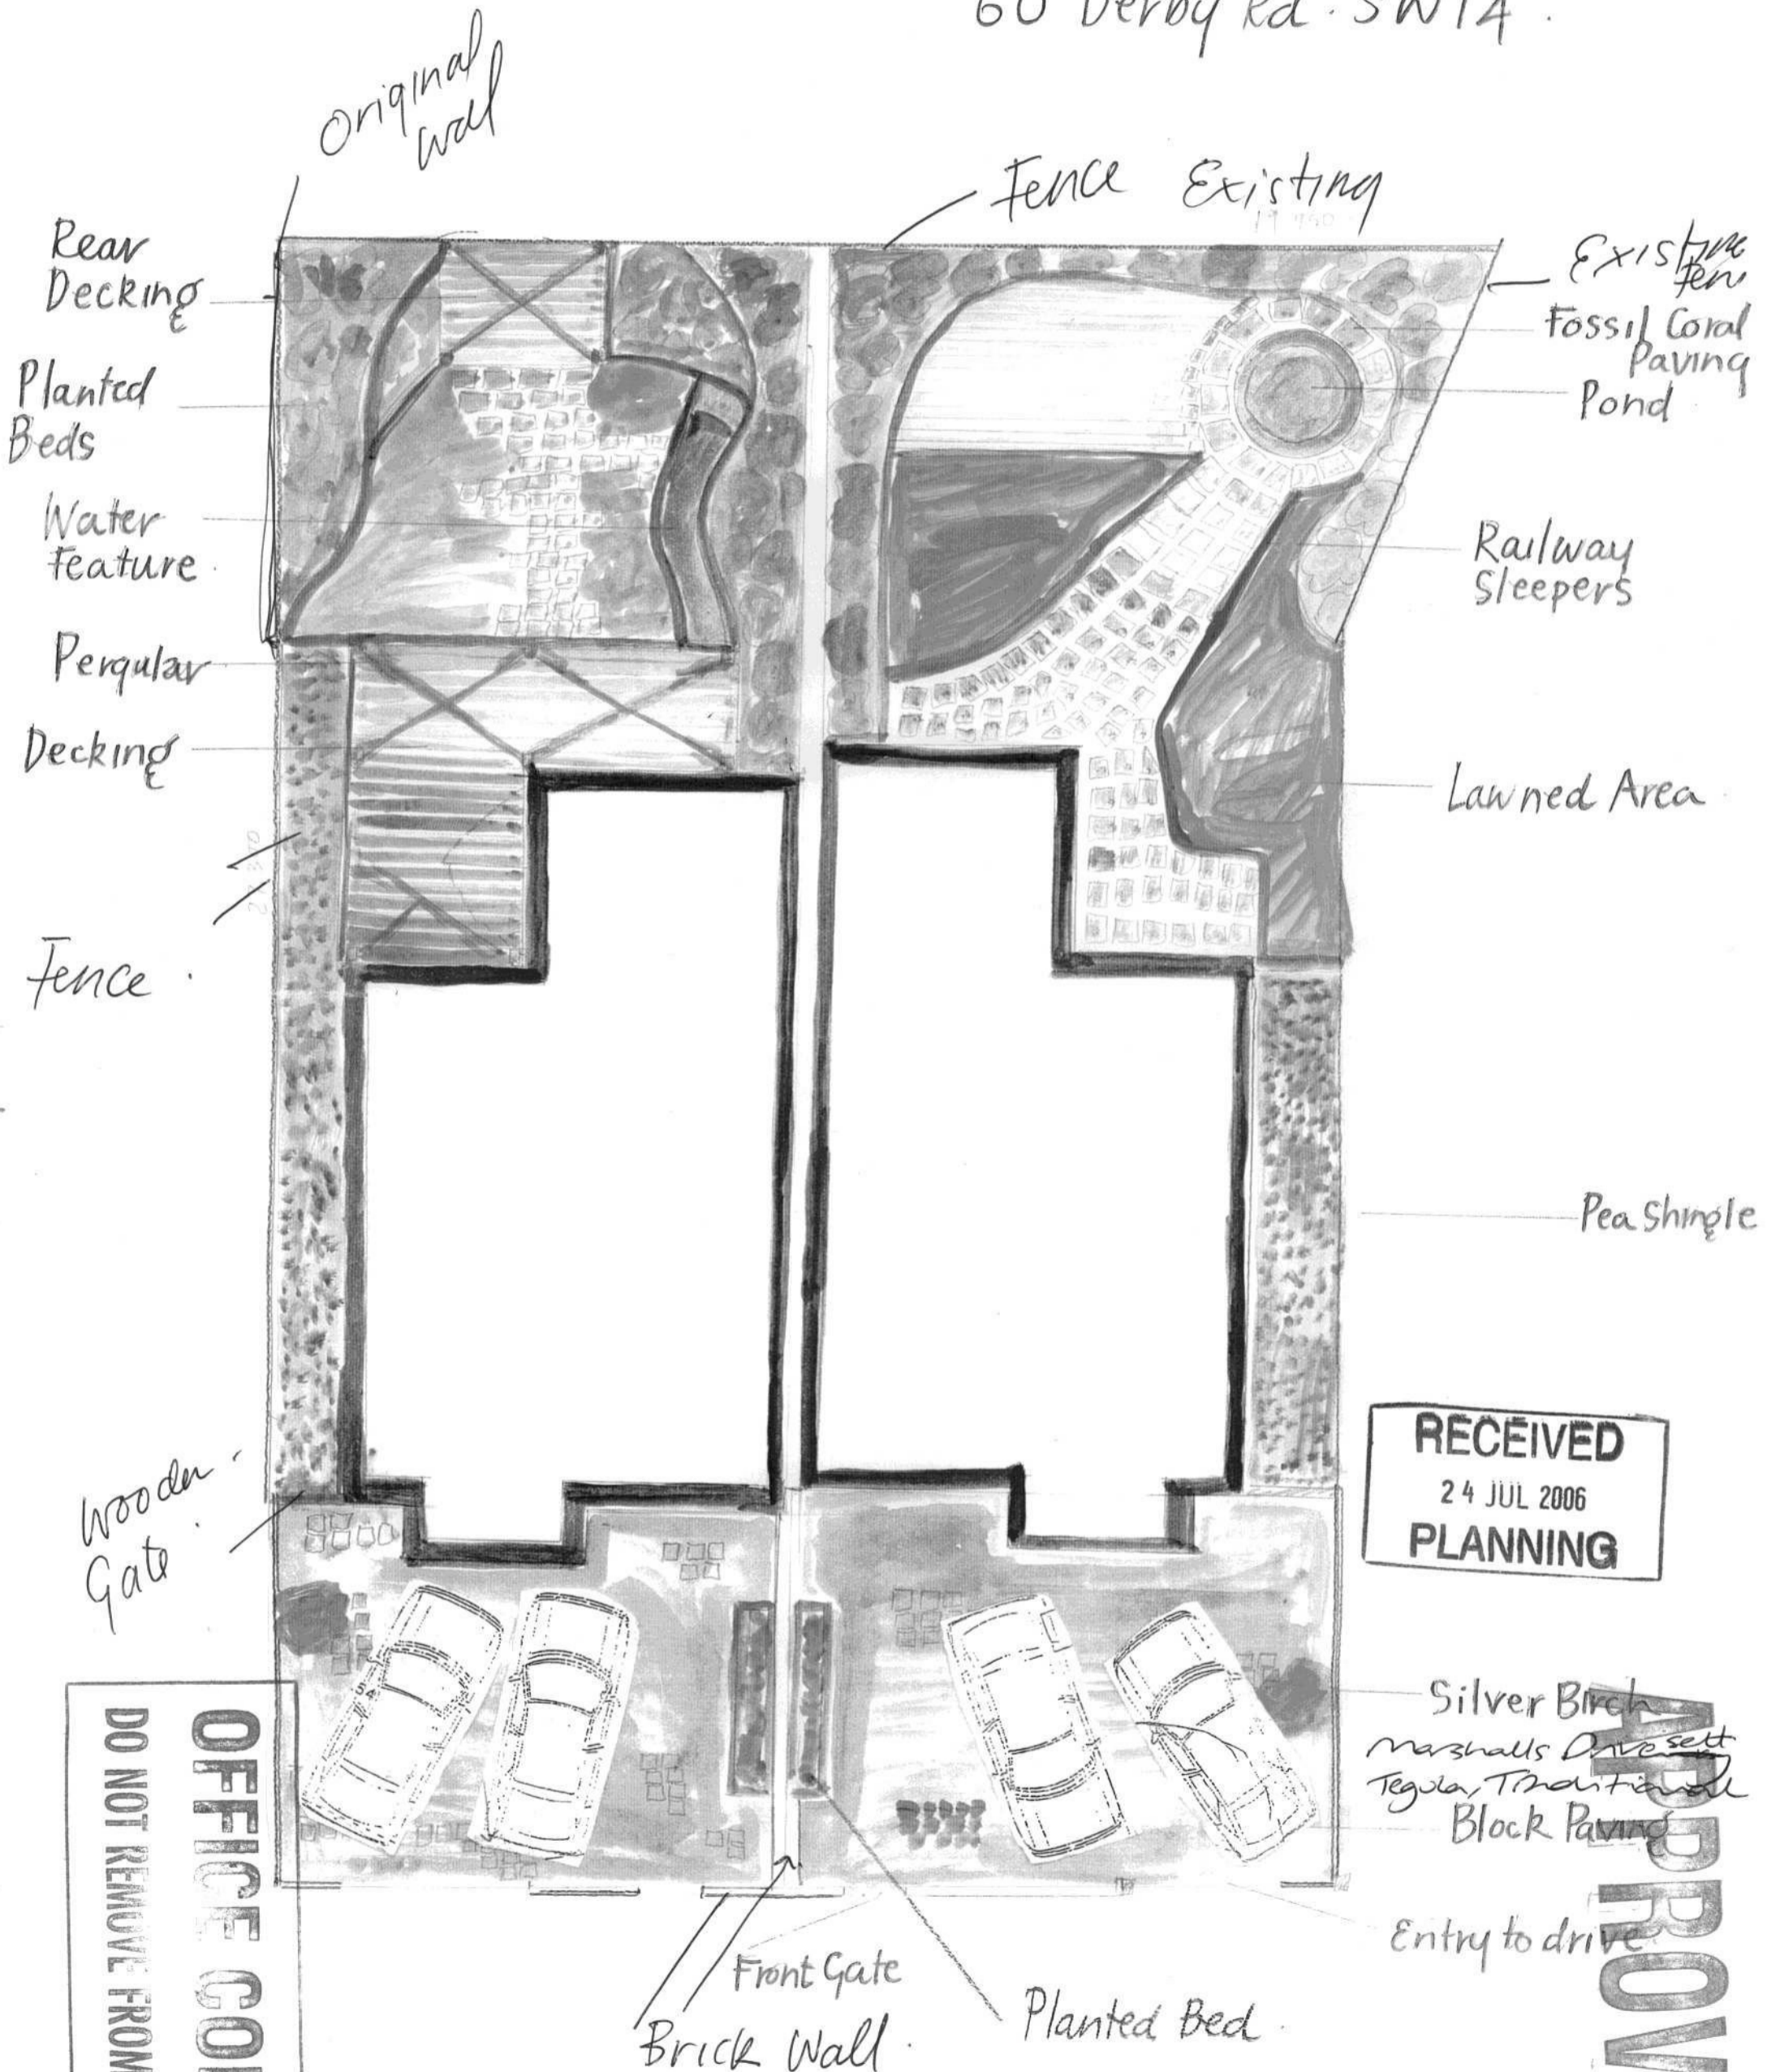

RECEIVED  
24 JUL 2006  
PLANNING

DO NOT REMOVE FROM FILE  
OFFICE COPY

APPROVED