


07 / 3470 / FUL

FIGURES

LONDON BOROUGH OF
RICHMOND UPON THAMES

05 OCT 2007

PLANNING

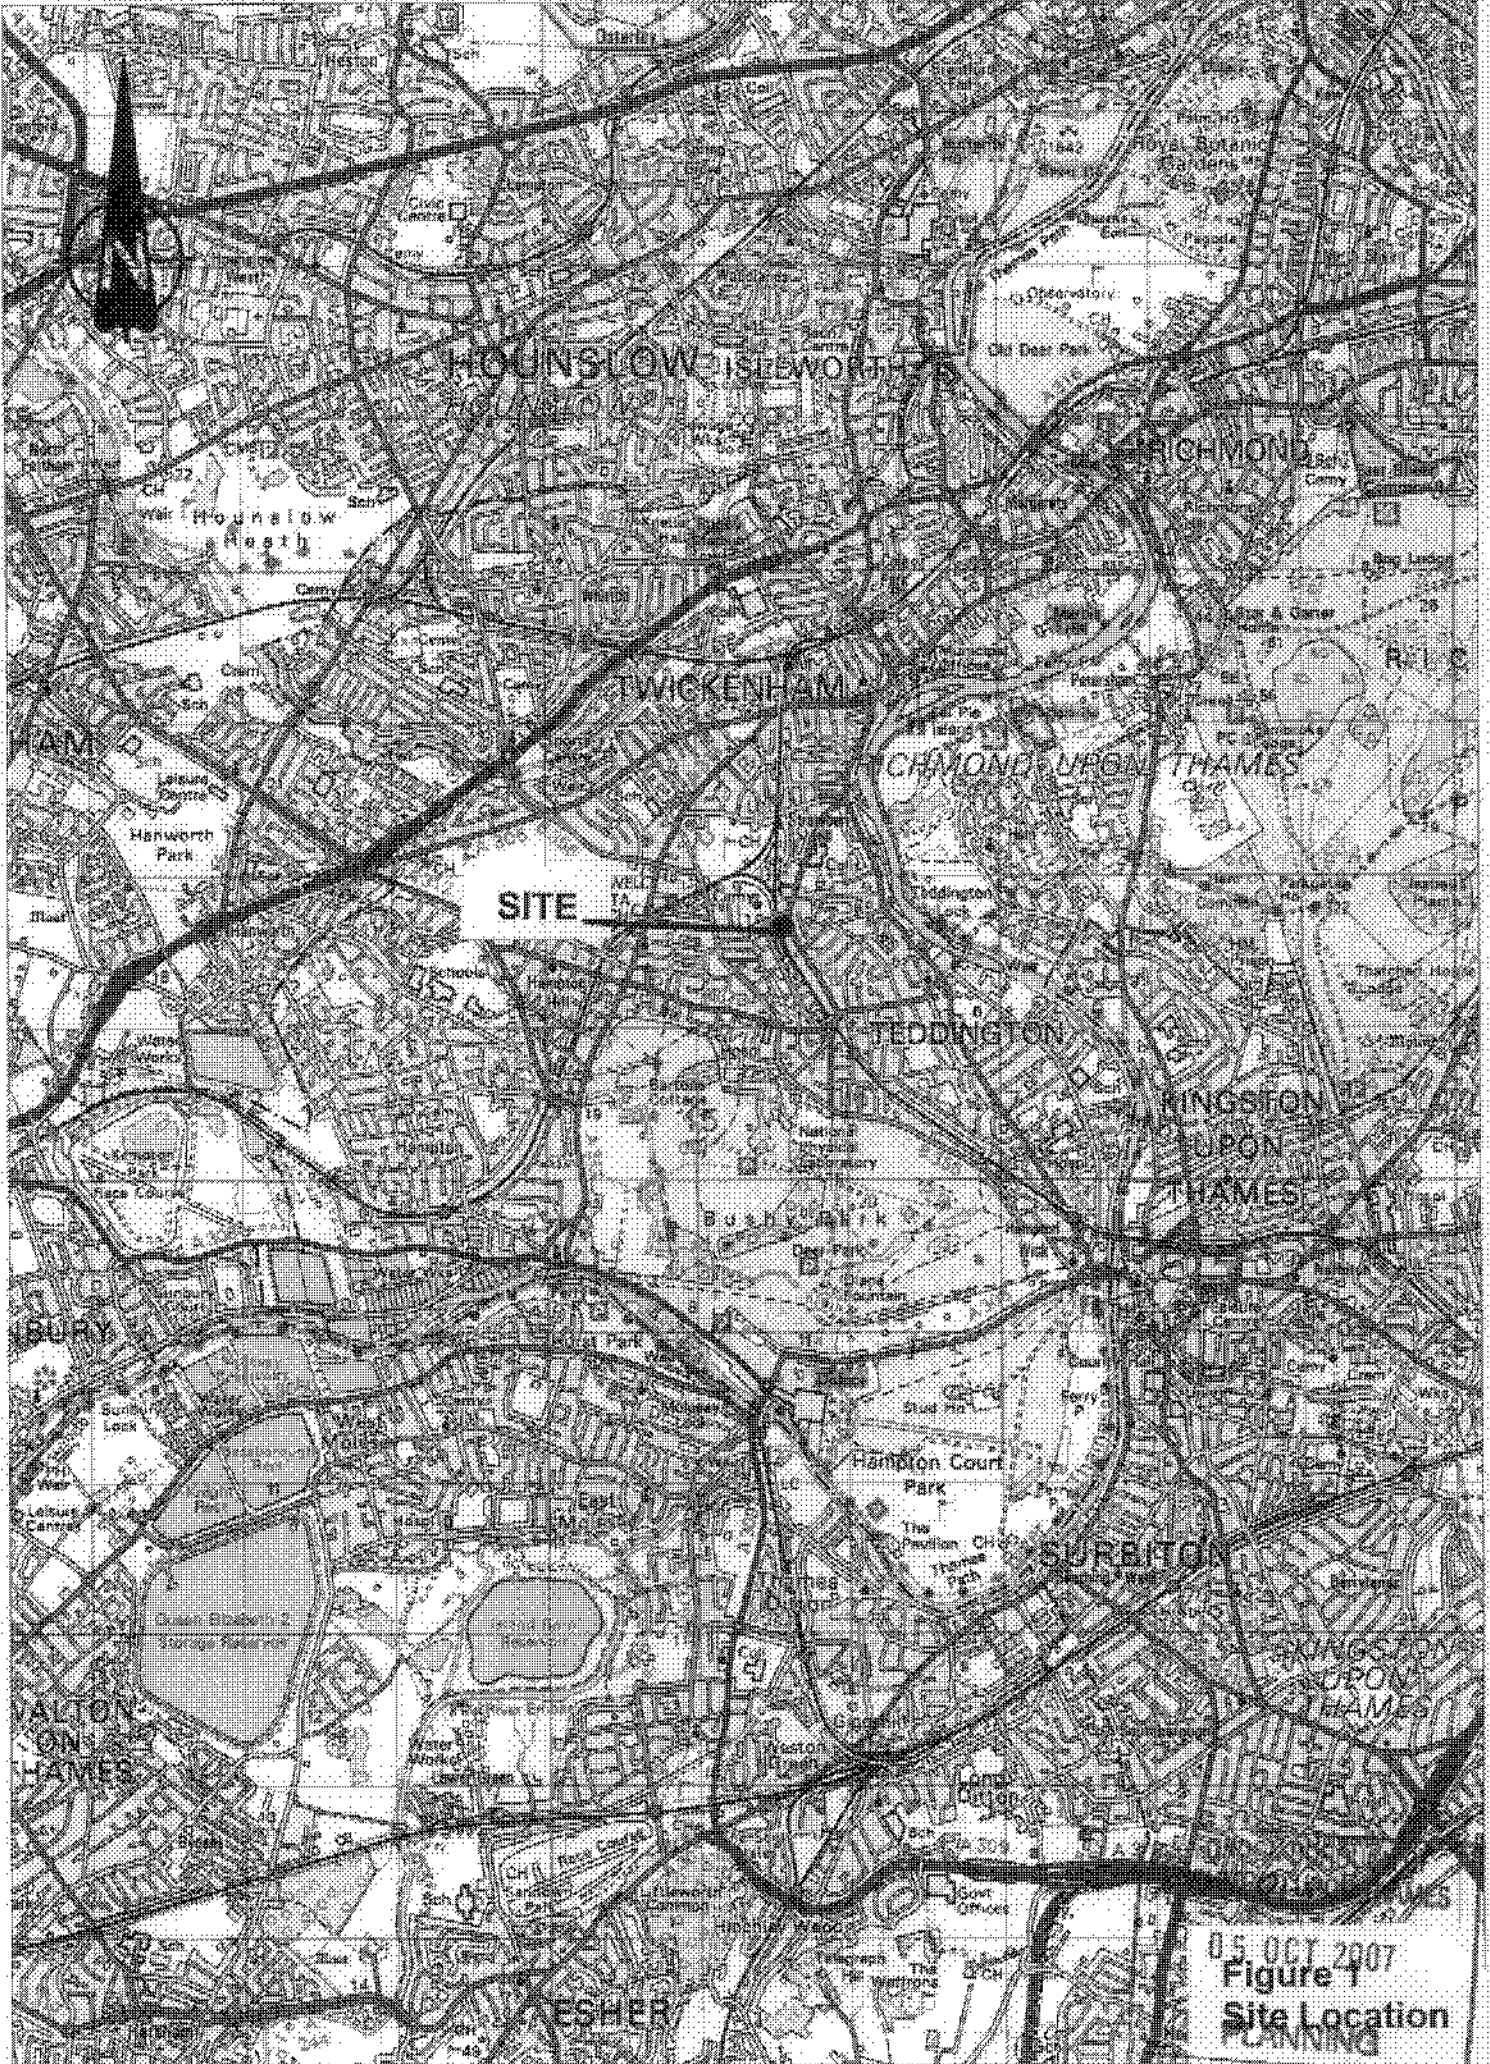

05 OCT 2007
Figure 1
Site Location
 PLANNING



Notes:
 1. This is not a contract; drawing and is intended for illustrative purposes only.
 2. While pricing is indicative only.

0773470 / FULL

LONDON BOROUGH OF
 RICHMOND UPON THAMES
 05 OCT 2007
 PLANNING

REV	STATUS	WHEN	CHECKED	BY
-----	--------	------	---------	----

CLIENT:
 Dukelease Properties.

PROJECT:
 Waldegrave Road.

PLANNING TITLE:
 Site In Local Context.

SCALE:
 Not to Scale

DATE	DRAWN	CHECKED	DATE
------	-------	---------	------

Savell Bird & Axon
 Transport and Traffic Consultants

Artel House, 74a Charlotte Street, London W1T 4DZ
 T: 020 7586 8844 F: 020 7060 8818 e: sba@savellbird.com

DRAWING NUMBER:
 Figure 2

Notes: This map is reproduced from Ordnance Survey material with the permission of Ordnance Survey. It is not to be used for any other purpose without the written consent of Ordnance Survey. The copyright in this drawing is owned by Savell Bird & Axon. All rights reserved. No part of this drawing may be reproduced without the written consent of Savell Bird & Axon.



Notes:
 1. This is not a construction drawing and is intended for illustrative purposes only.
 2. White lining is indicative only.

07 / 3470 / FUL

EDINBOROUGH BOROUGH OF
 RICHMOND UPON THAMES

05 OCT 2007

PLANNING

REV.	DETAILS	DRAWN	CHECKED	DATE


CLIENT:
Dukelease Properties

PROJECT:
Waldegrave Road

DRAWING TITLE:
Proposed Access Position

SCALE:
1:500@A3

DRAWN:	CHECKED:	DATE:	DATE:
Initials			Date



David Birt & Axon
 Transport and Traffic Consultants

Ariel House, 74a Charlotte Street, London W1T 4QJ
 t: 020 7580 3844 f: 020 7580 2818 e: sb@axax.co.uk

DRAWING NUMBER: Figure 3	REVISION:
------------------------------------	---------------

NOTE: THE PROPERTY OF THIS DRAWING AND DESIGN IS VESTED IN INDEPENDENT TRANSPORT CONSULTANTS LTD. IT MUST NOT BE COPIED OR REPRODUCED IN ANY WAY WITHOUT THEIR PRIOR WRITTEN CONSENT.