


07 / 3470 / FUL

Important Notes

- All dimensions to be checked on site
- Do not scale off this drawing
- All dimensions are shown in metres unless otherwise stated
- 2.0m note being blue sheet for purpose of issue
- If no benchmark available we estimate our levels to be 10m below the Ordnance Survey benchmark level

Abbreviations:
 BT British Telecom Cover
 CATV Cable TV
 GV Gas Valve
 LP Lamp Post
 MVB Metropolitan Waterboard

Trees Abbreviations:
 G Girth
 H Height
 S Spread

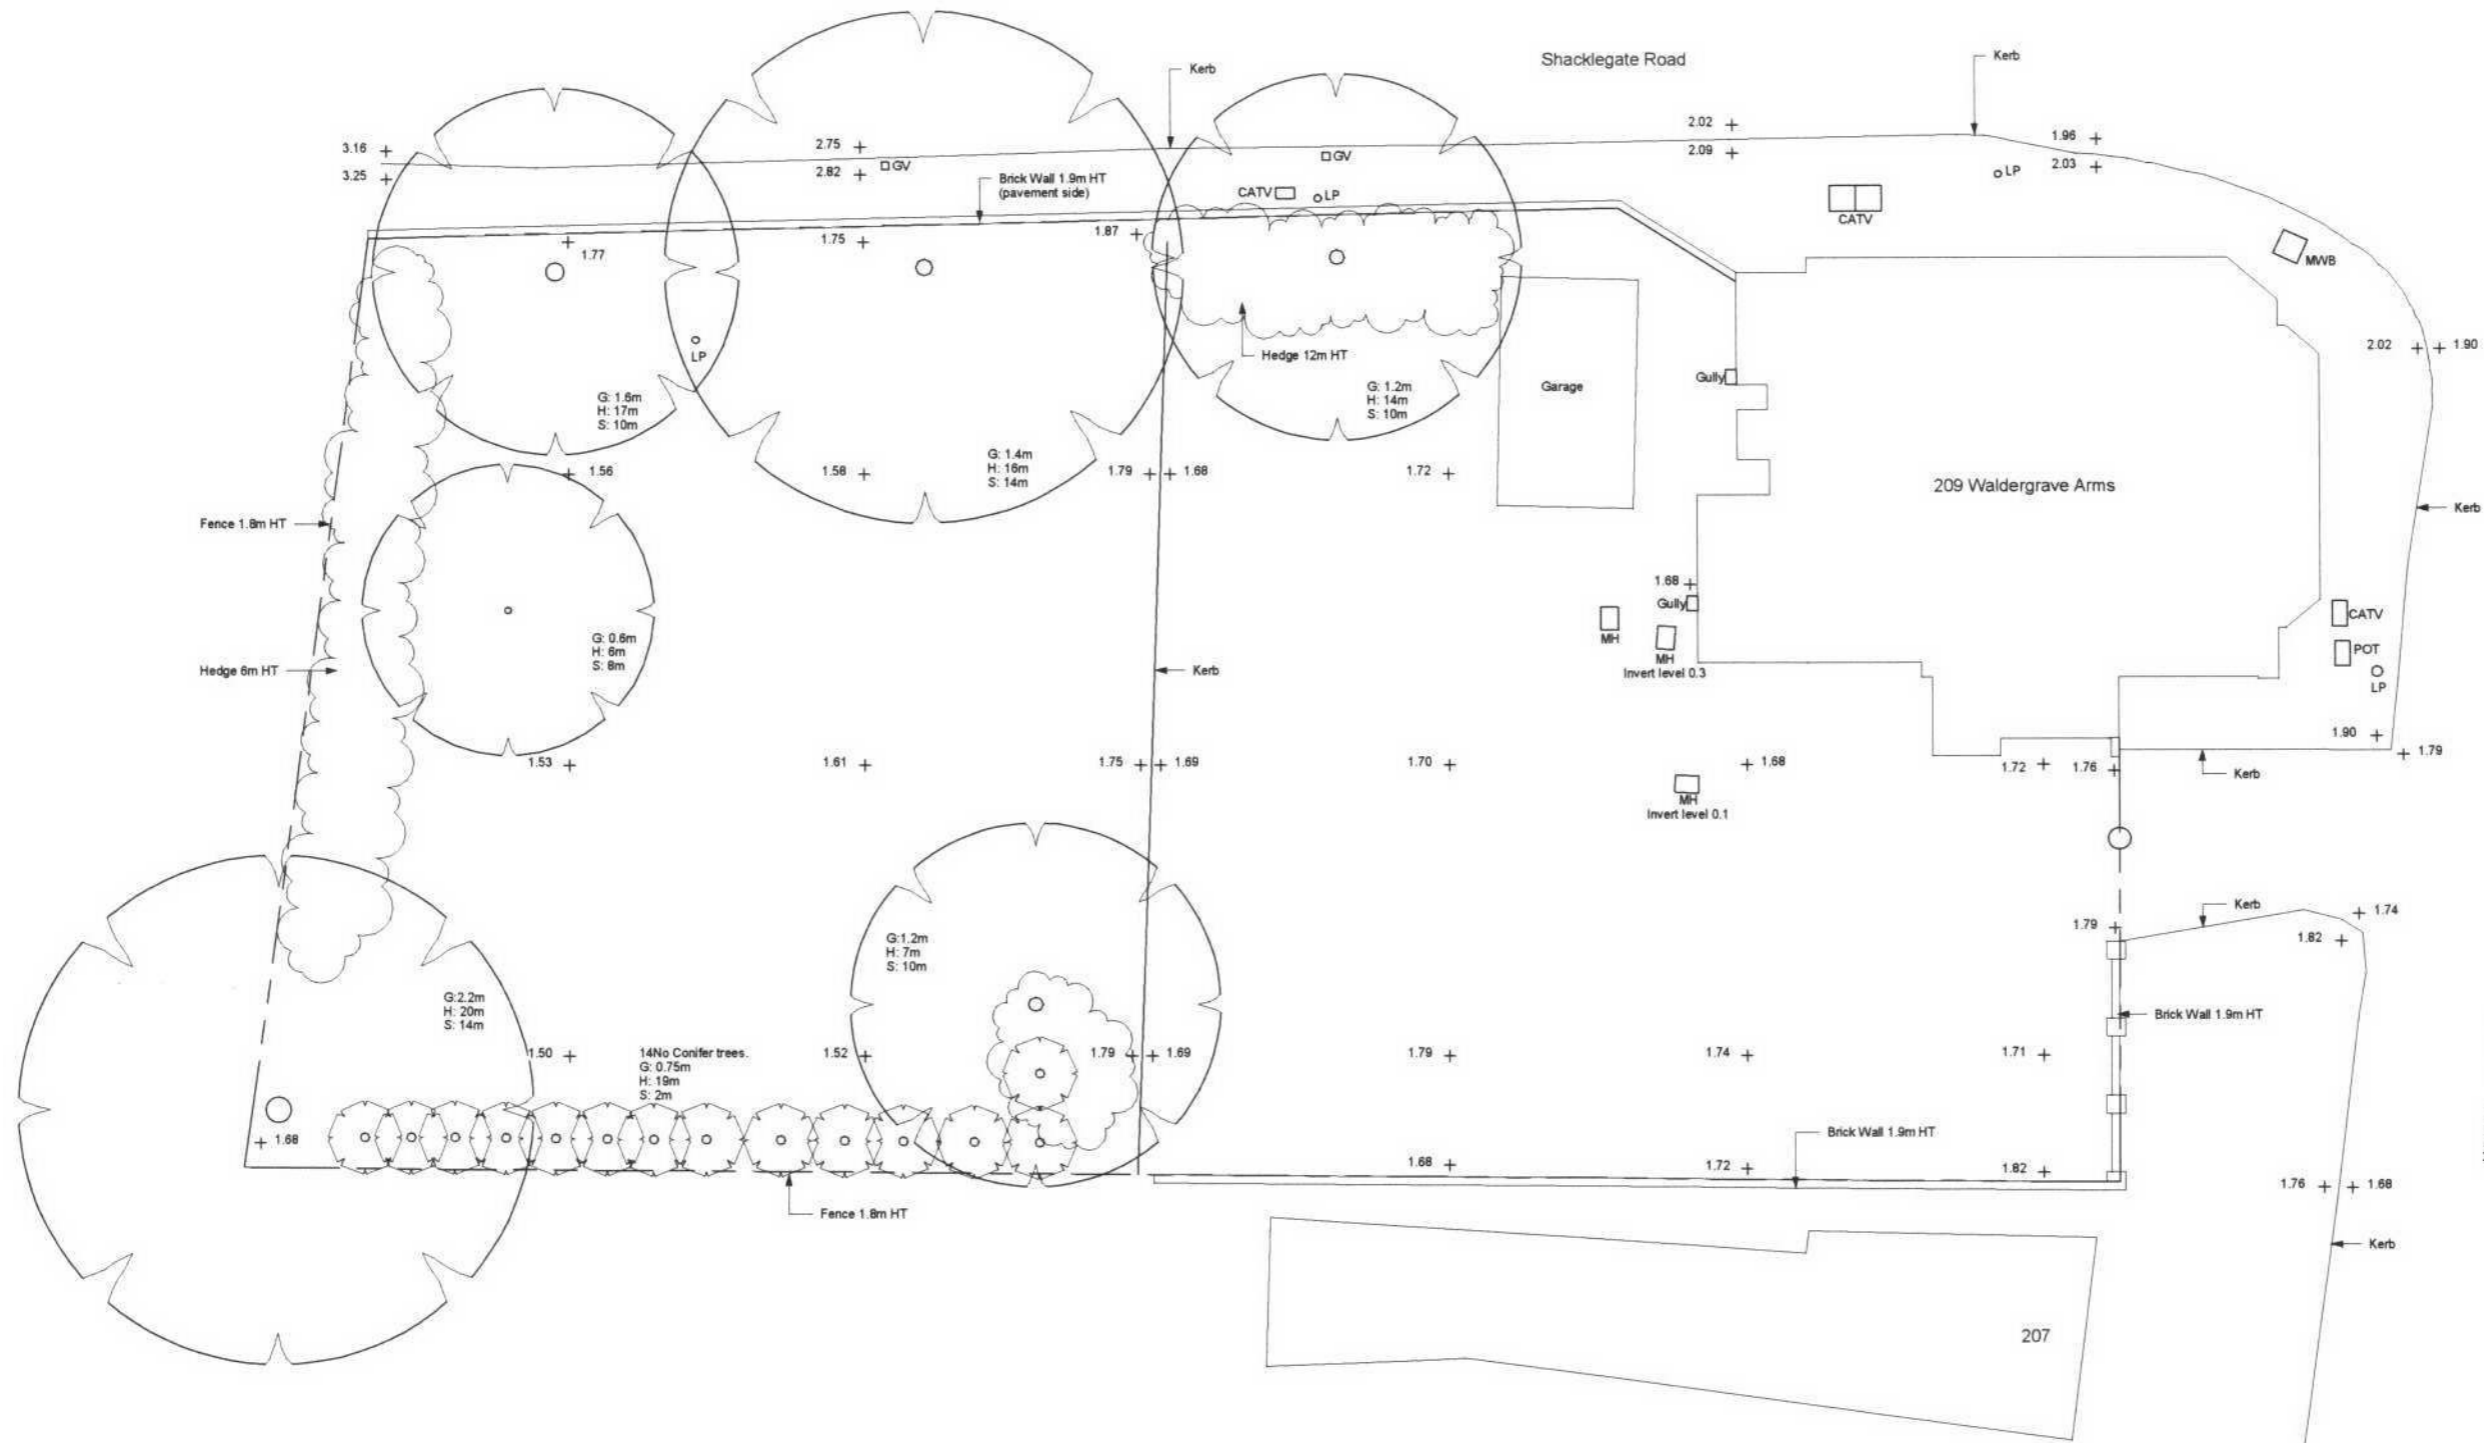

1 Site Survey Plan
 1:100 @ A1 1:200 @ A3

LONDON BOROUGH OF RICHMOND UPON THAMES
 05 OCT 2007
 PLANNING

Revision	Date
HFBT Architects London Office Unit C, 3 Whipps Cross 26-28 Starkey Street London SE11 4AE Thames Gateway Office 39 Progress Road Leigh-on-Sea Essex SS9 5PS T: 0870 766 9271 F: 0870 766 9272 E: mail@hfbt.co.uk	
HFBT	
Client Dukehouse Properties Ltd	
Project Title 209 Waldergrave Road	
Drawing Title Site Survey Plan	
Scale: 1:50 (A1) / 1:100 (A3) - Unless otherwise stated	
Date: 02/05/06	
Project Number	Revision
450	EX-217

Copyright: This drawing is copyright and reproduction without prior consent is expressly forbidden