



Important Notes:
 - All dimensions to be checked on site
 - Do not scale off this drawing
 - All dimensions are shown in mm unless otherwise stated
 - Refer to drawing issue sheet for purpose of issue
 - If in doubt ask

07 / 3470 / FUL

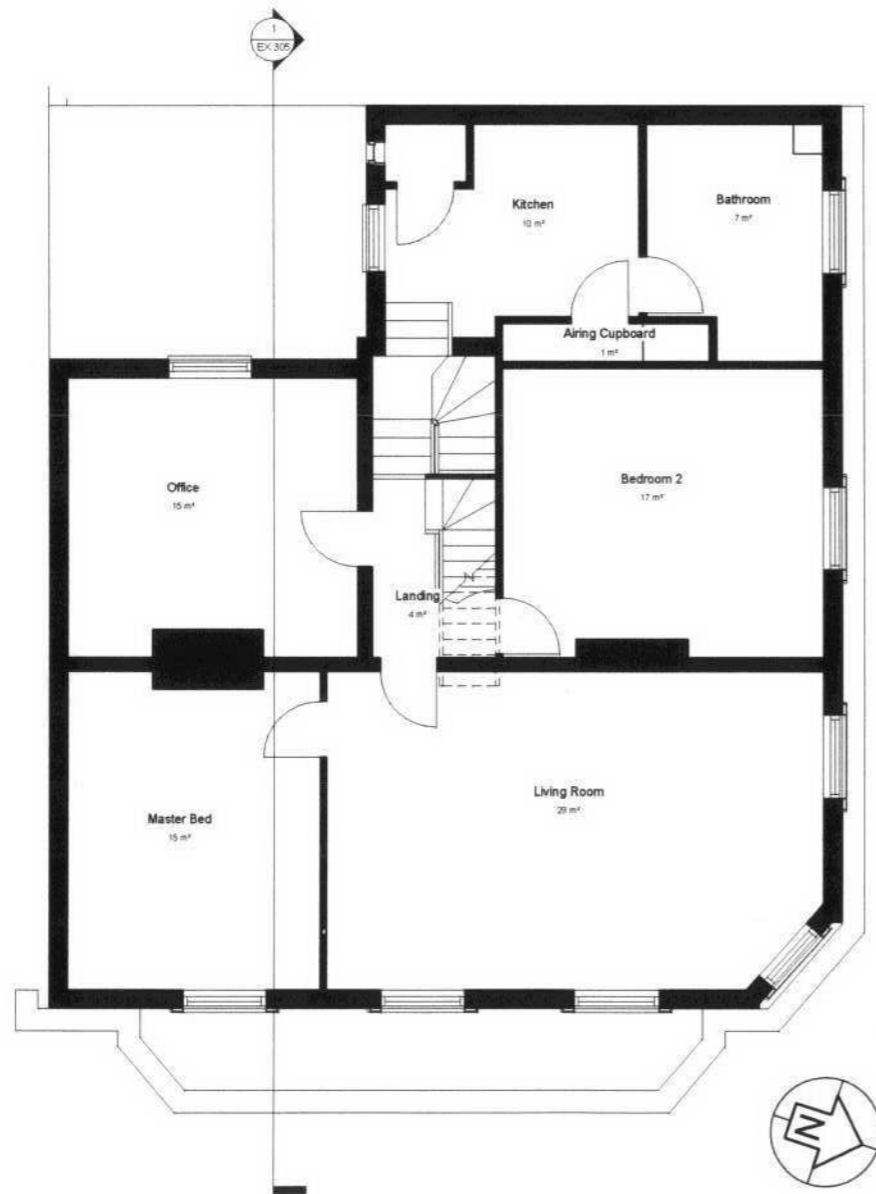

1 Existing First Floor
 1:50 @ A1 1:100 @ A3

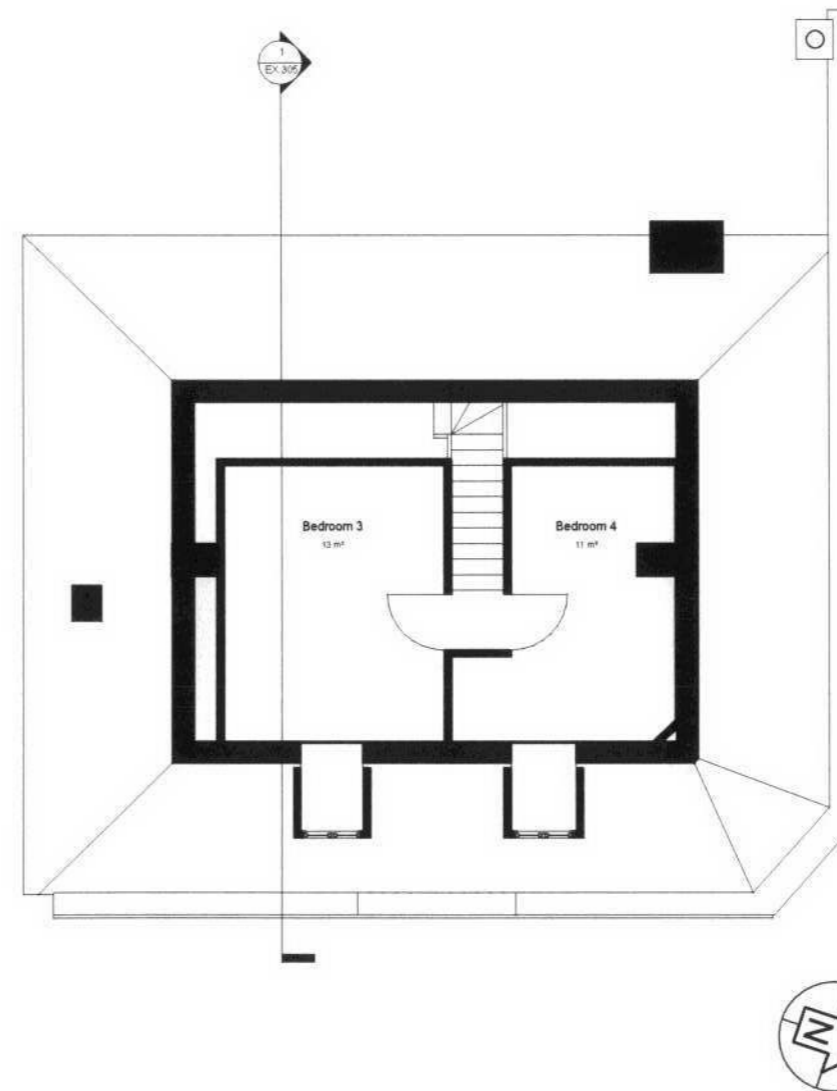

2 Existing Loft
 1:50 @ A1 1:100 @ A3

LONDON BOROUGH OF
 RICHMOND UPON THAMES
 05 OCT 2007
 PLANNING

Revision	Date

HFBT Architects

London Office
 Unit C, 3 Wharfedale Mews
 26-28 Stannary Street
 London SE11 4AB



Thames Gateway Office
 35 Progress Road
 Leigh-On-Sea
 Essex SS9 5PR

T: 0870 766 9971
 F: 0870 766 9972
 E: info@hfbt.co.uk

Client:
 Dukelease Properties Ltd

Project Title:
 259 Walden Road

Drawing Title:
First Floor And Loft Plans

Scale: 1:50 @ A1 / 1:100 @ A3 - Unless otherwise stated.
 Date: 31/05/06
 Project Number: 499 Drawing Number: EX-302 Revision: