


07 / 3470 / FUL

Important Notes  
 - All dimensions to be checked on site  
 - Do not scale off this drawing  
 - All dimensions are shown in millimetres unless otherwise stated  
 - Refer to drawing issue sheet for purpose of issue  
 - 30m diameter

NOTES:  
 1) Landscaping indicative only - To be agreed with Local Authority  
 2) Bike shelters to include proprietary bike stands and purpose designed hard-wired frames

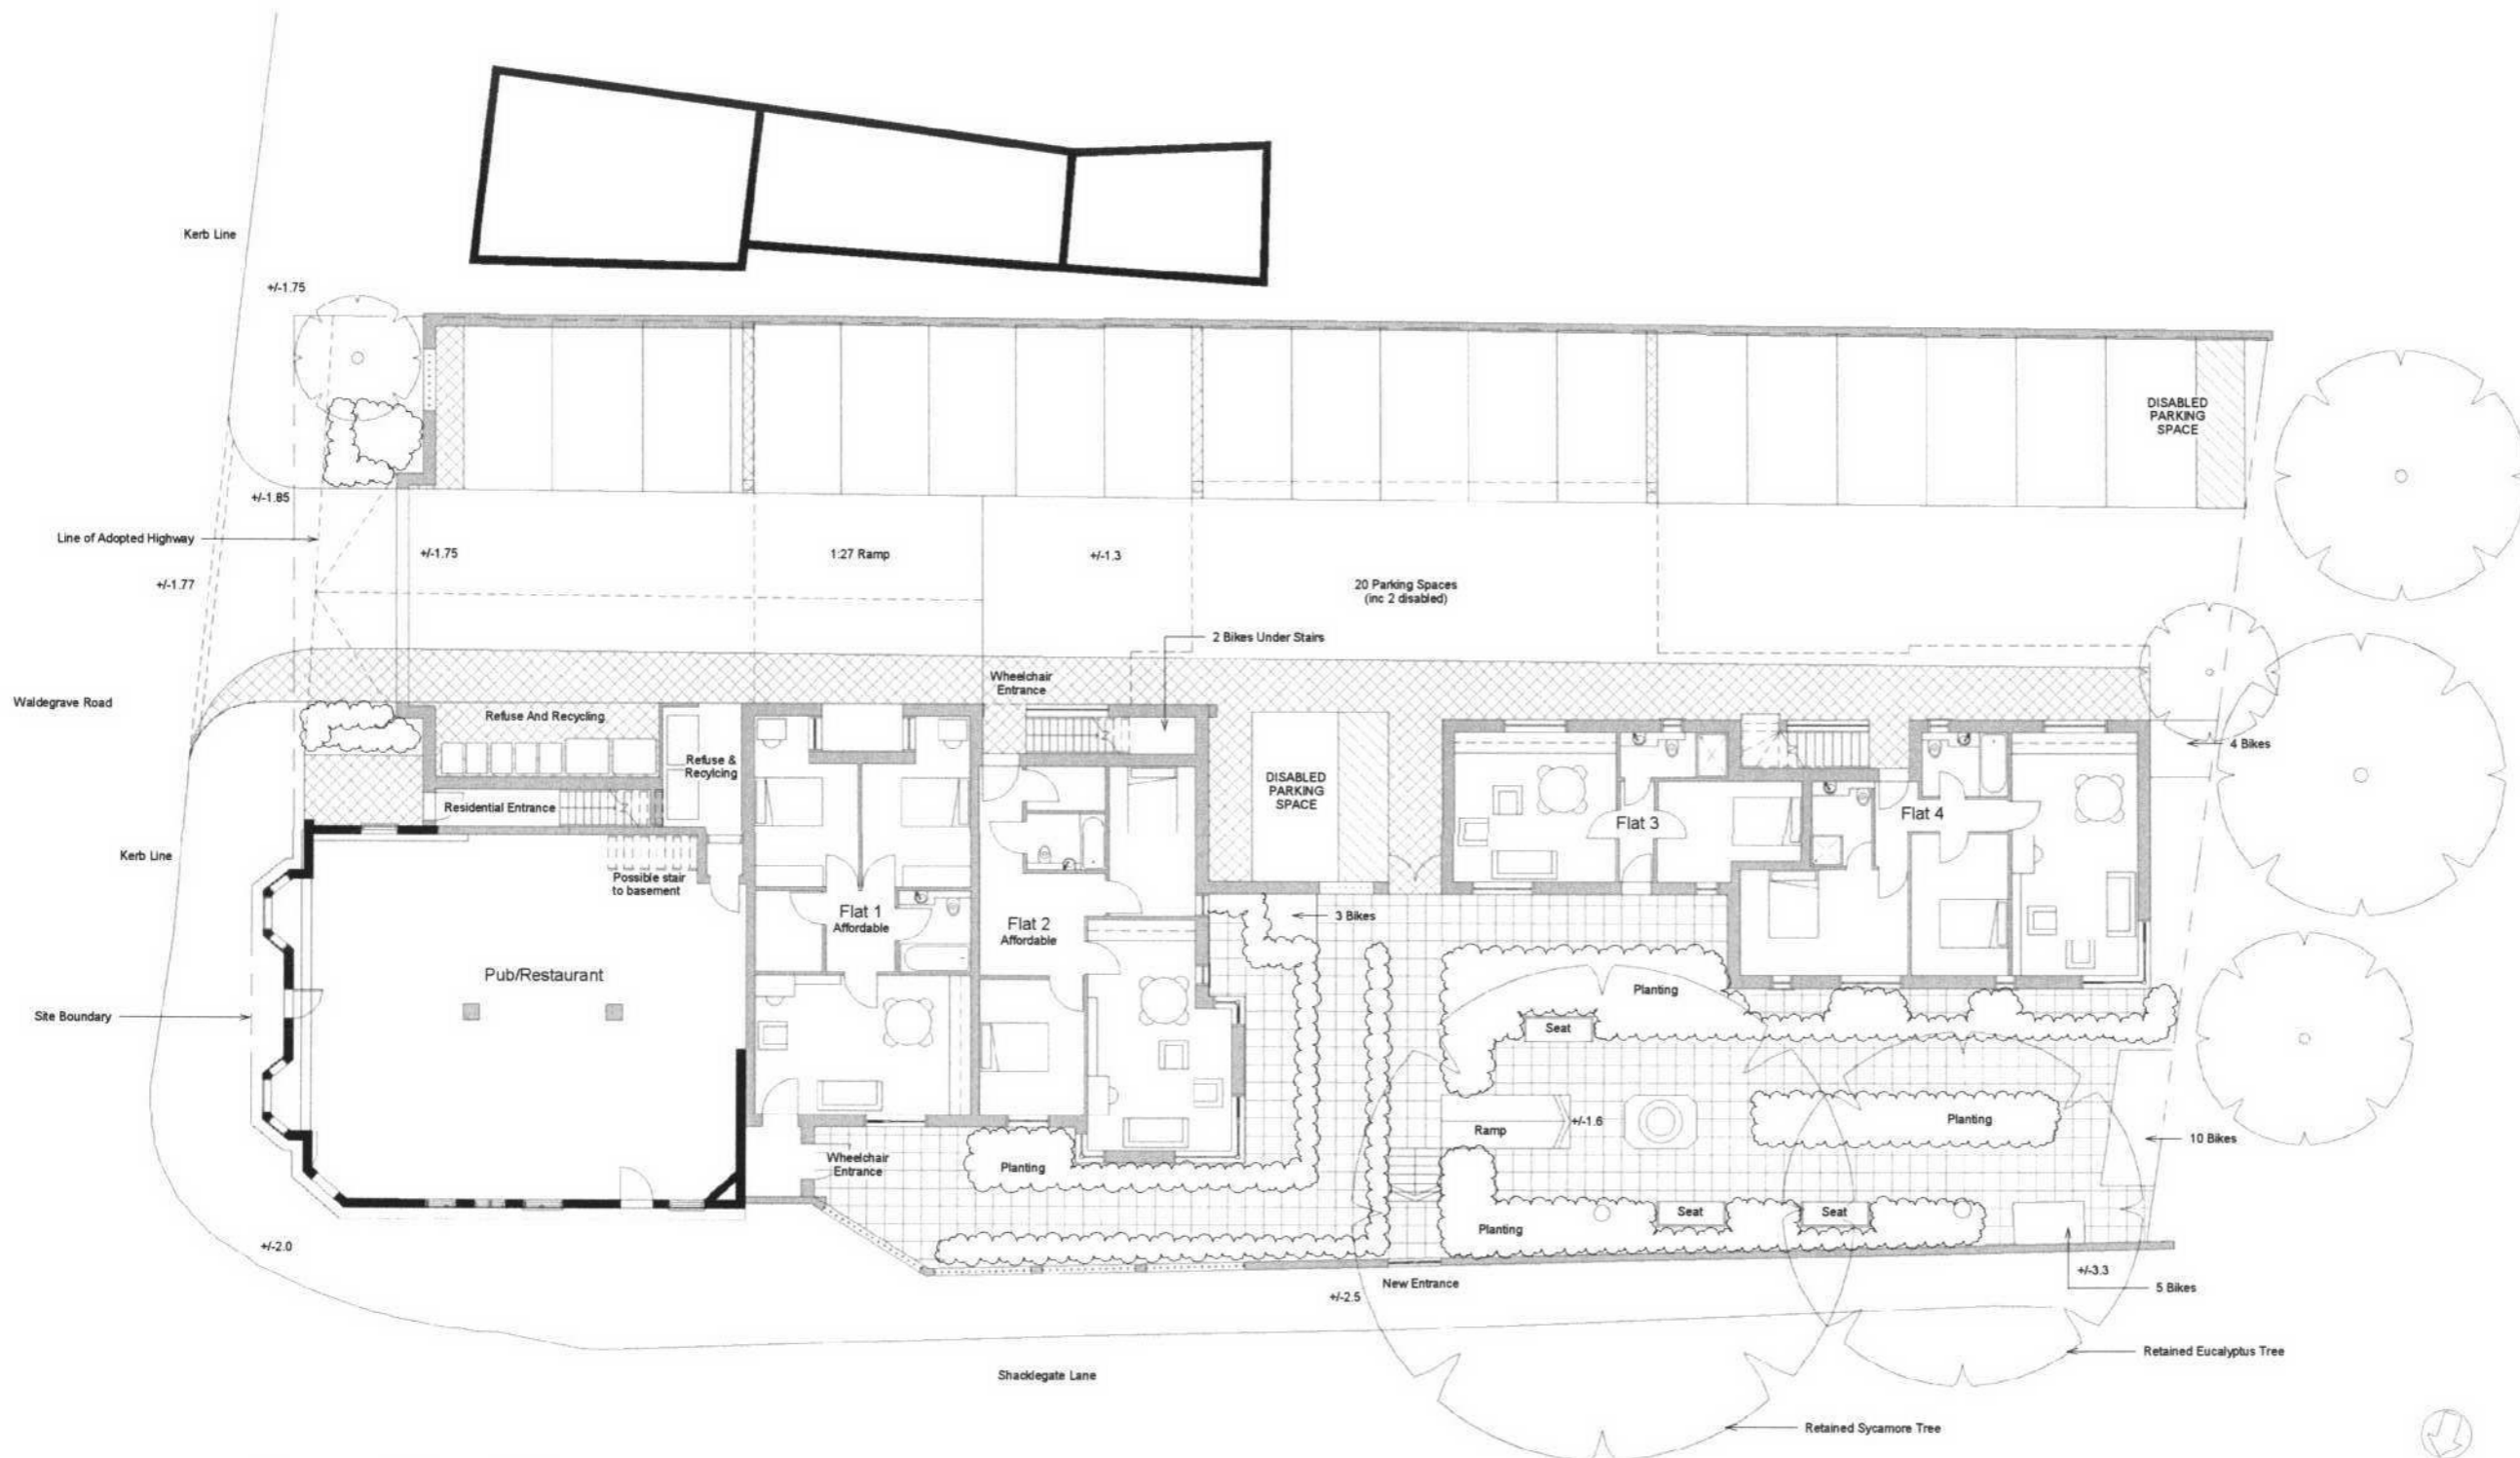

**PLANNING APPLICATION**

Revision	Date
A	10/07/07

**HFBT Architects**  
 London Office  
 Unit C, 3 Whitlock House  
 25-26 Stannary Street  
 London SE11 4AB  
 Thames Gateway Office  
 39 Progress Road  
 Leigh-on-Sea  
 Essex SS9 5PH  
 T: 0870 766 9271  
 F: 0870 766 9272  
 E: mail@hfbt.co.uk



Client: Dukelease Properties Ltd  
 Project Title: 209 Waldegrave Road  
 Drawing Title: Proposed Ground Floor Scheme 10

Project Number	Drawing Number	Revision
493	PL207	A

**1 Proposed Ground Floor**  
 1:100 @ A1 1:200 @ A3

LONDON BOROUGH OF RICHMOND UPON THAMES  
 05 OCT 2007  
 PLANNING

Copyright: This drawing is copyright and reproduction without prior consent is expressly forbidden