


07 / 3470 / FUL

Important Notes
 - All dimensions to be checked on site
 - Do not scale off this drawing
 - All dimensions are shown in mm unless otherwise stated
 - Refer to drawing issue sheet for purpose of issue
 - If in doubt ask

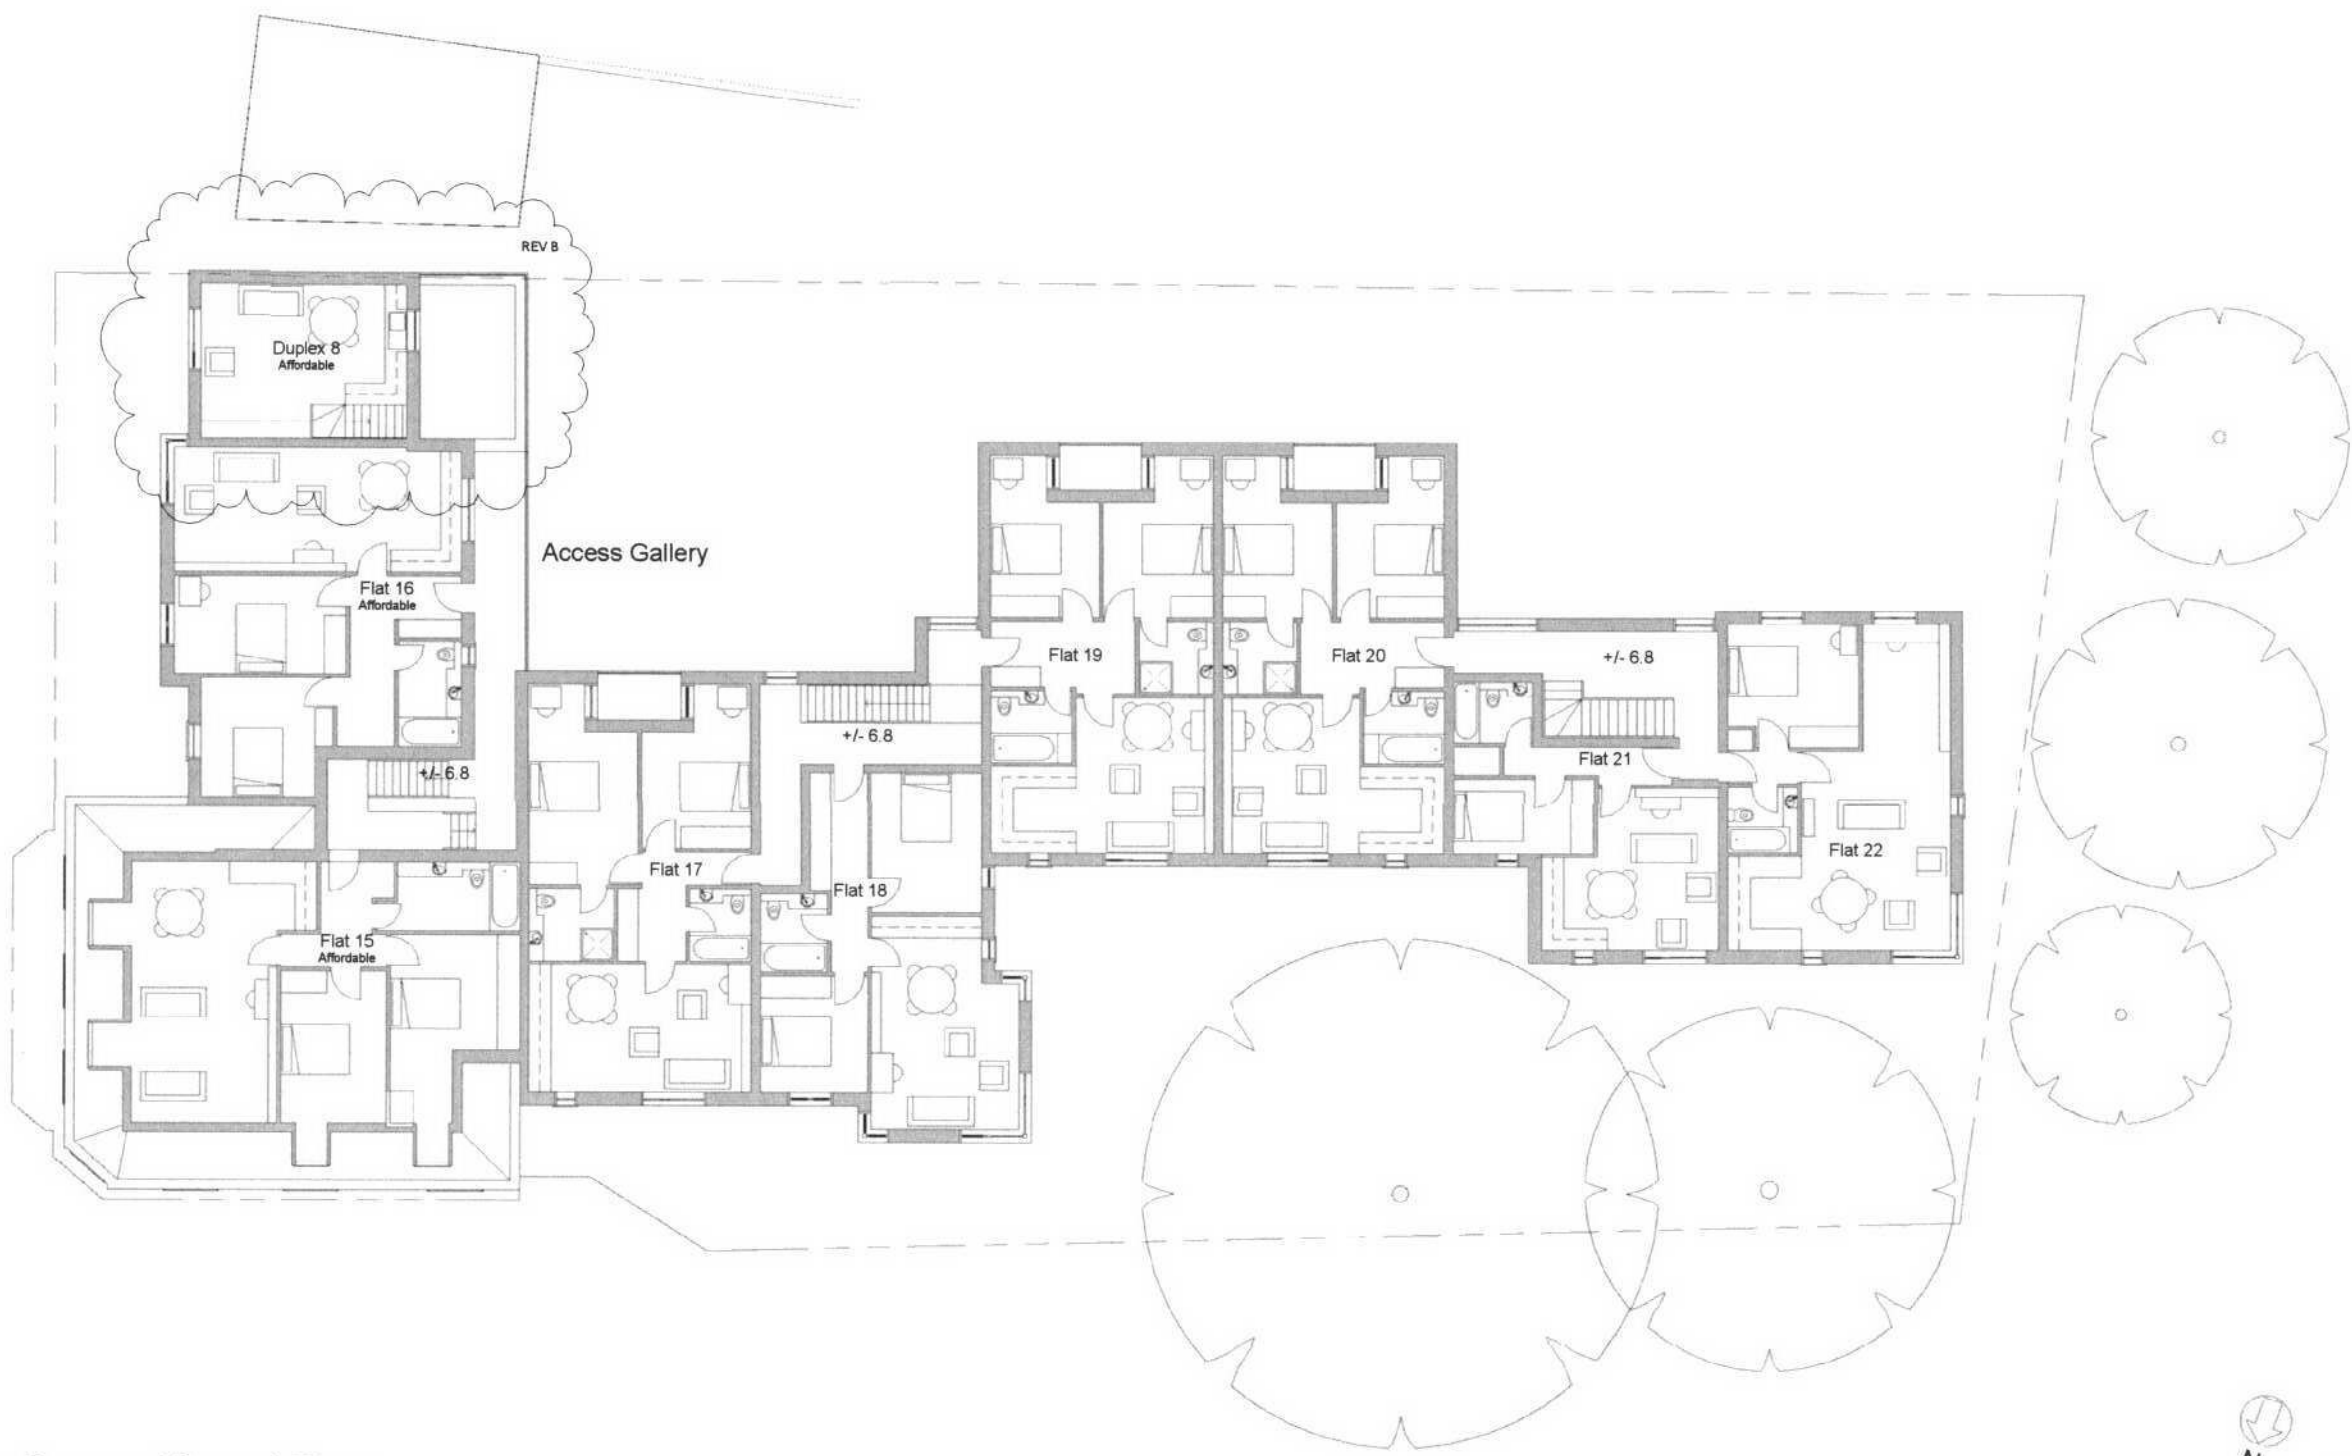

1 Proposed Second Floor
 1:100 @ A1 1:200 @ A3

PLANNING APPLICATION

B	Duplex 8 area reduced & reconfigured with living / kitchen on second floor	11/09/07
A	Flat 22 Revised To 1 Bedroom	08/03/07
Revision		Date

HFBT Architects
 London Office
 UREC, 3 Whitlock Mews
 25-24 Stanbury Street
 London SE11 4AB
 Thames Gateway Office
 29 Progress Road
 Leigh-On-Sea
 Essex SS9 5PR
 T: 0870 756 9371
 F: 0870 756 9372
 E: mail@hfbt.co.uk



Client
 Dukelease Properties Ltd
 Project Title
 209 Wallingford Road
 Drawing Title
Proposed Second Floor Scheme 10

LONDON BOROUGH OF
RICHMOND UPON THAMES
 05 OCT 2007
PLANNING

Scale	1:50 @A1 / 1:100 @A3 - Unless otherwise stated
Date	26.10.06
Project Number	403
Drawing Number	PL-209
Revision	8

Copyright: This drawing is copyright and reproduction without prior consent is expressly forbidden.