


07,3470 / FULL

Important Notes  
- All dimensions to be checked on site.  
- Do not scale off this drawing.  
- All dimensions are shown in millimetres otherwise stated.  
- Refer to drawing issue sheet for purpose of issue.  
- If in doubt ask.

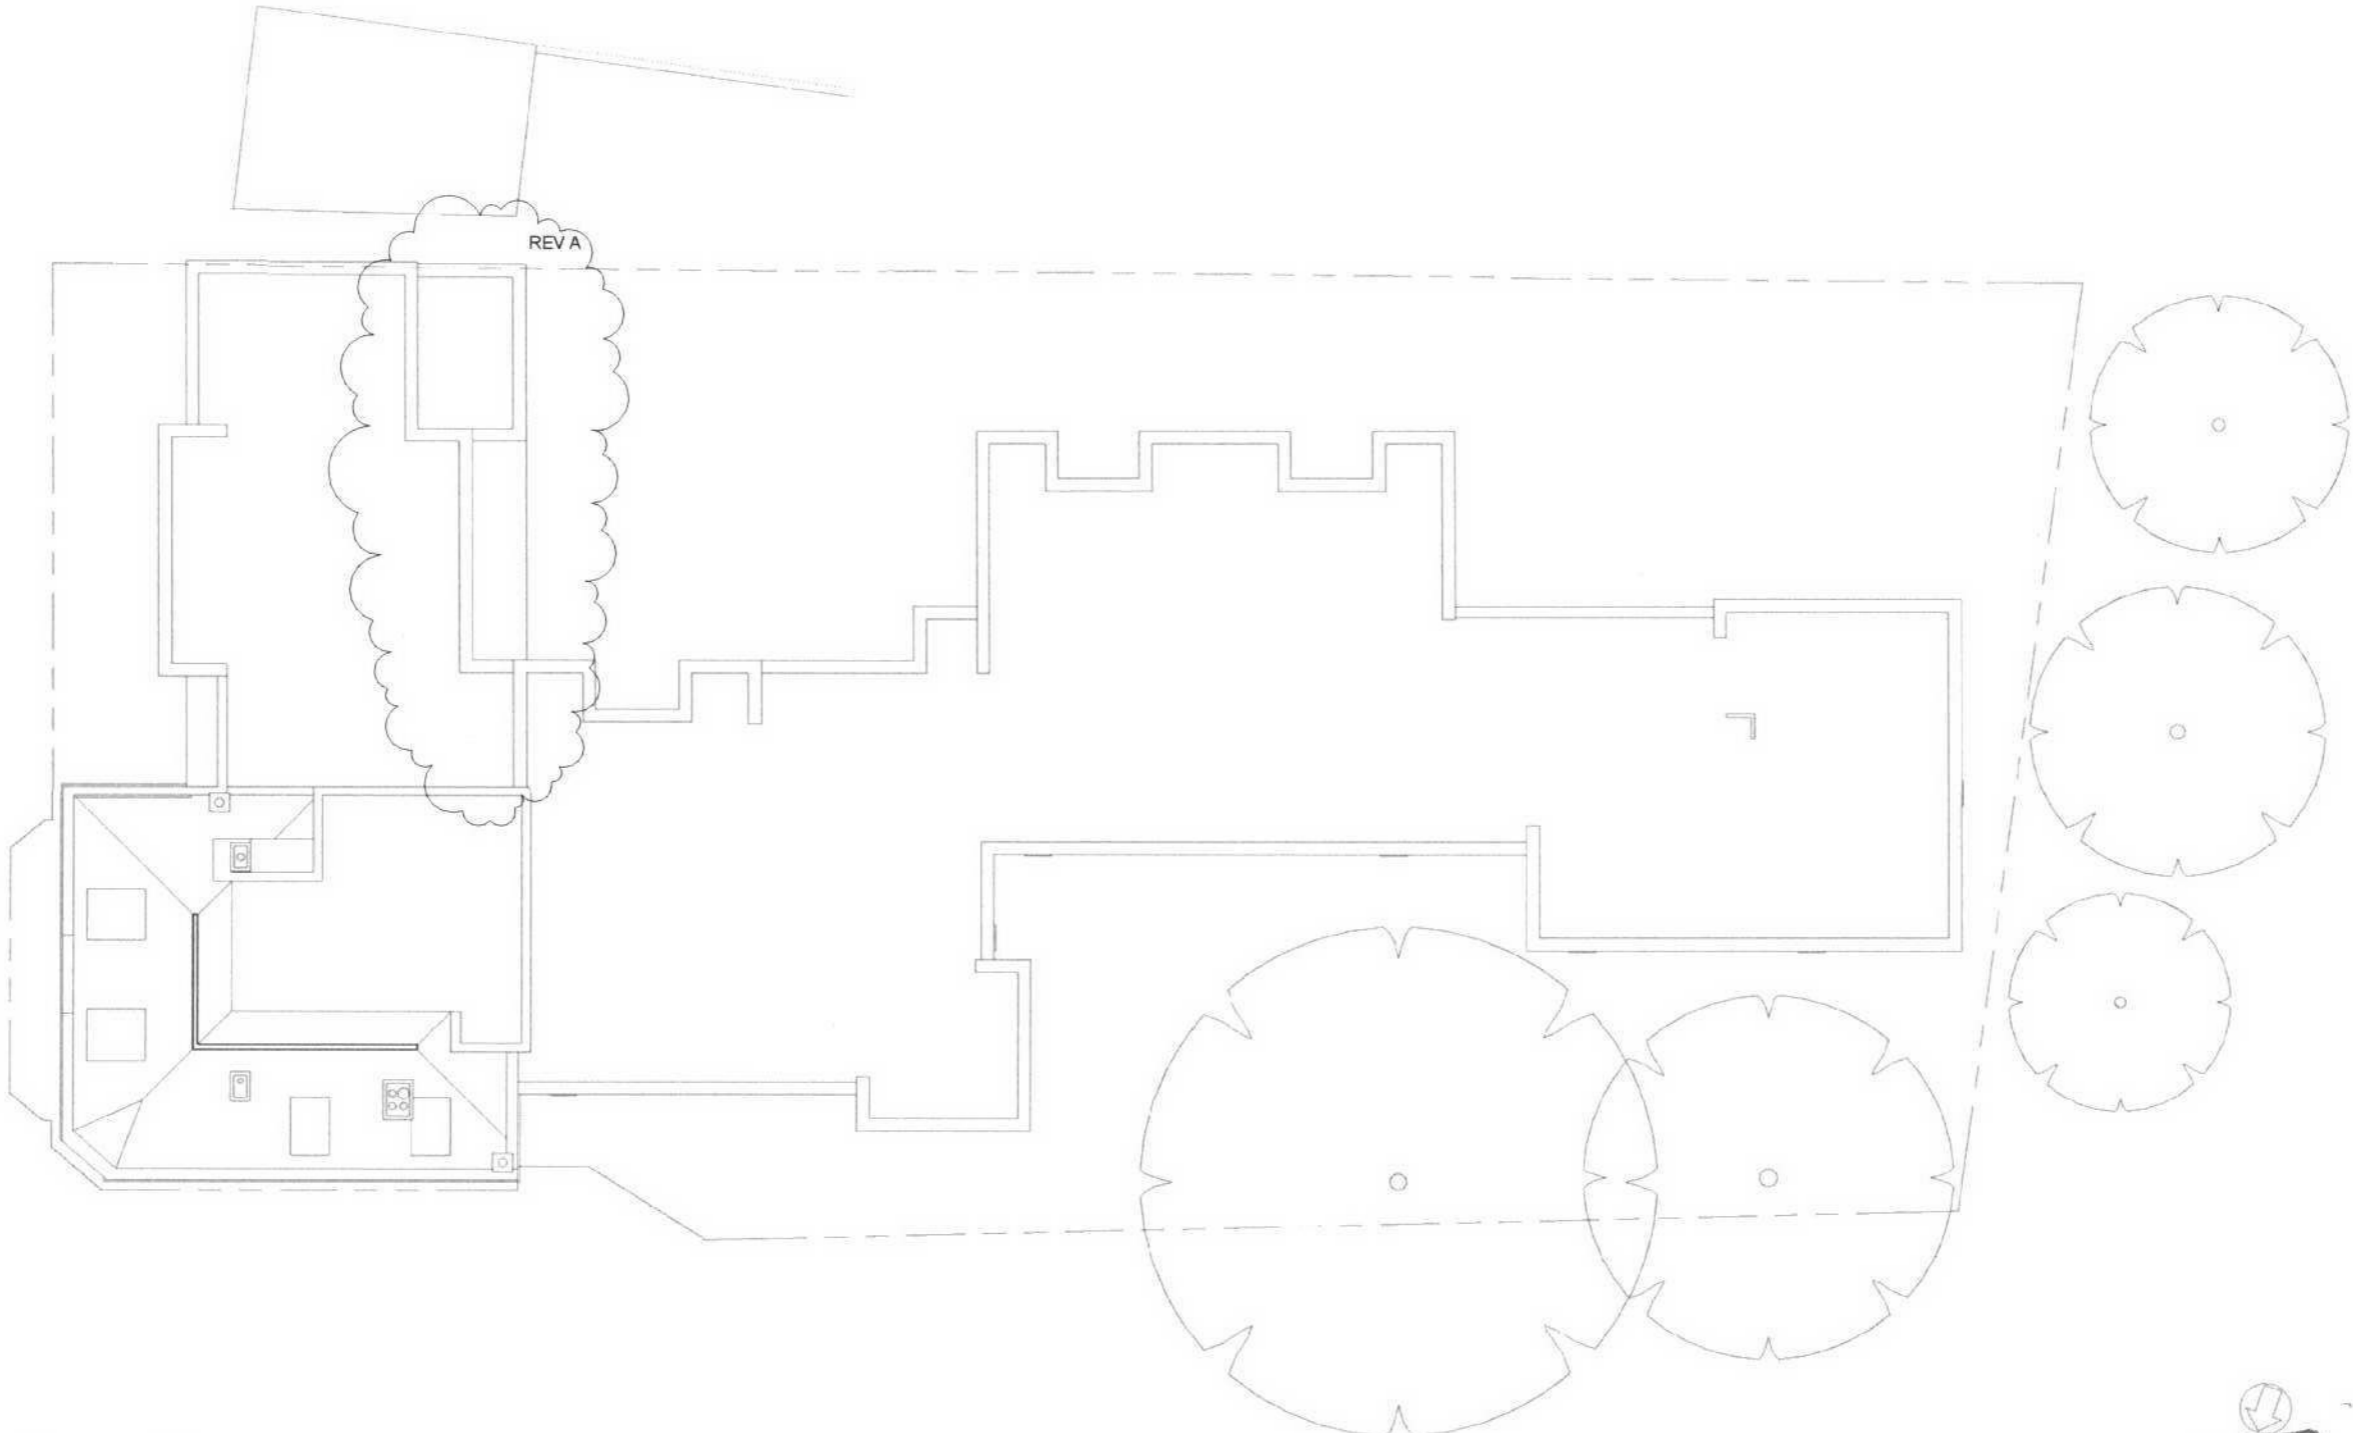

1 Proposed Third Floor  
1:100 @ A1 1:200 @ A3

**PLANNING APPLICATION**

|          |                   |          |
|----------|-------------------|----------|
| A        | Roof area amended | 11/08/07 |
| Revision |                   | Date     |

**HFBT Architects**  
 London Office  
 LPT C, 3 Whitton Mews  
 26-34 Stannary Street  
 London SE11 4AB

Thames Gateway Office  
 35 Progress Road  
 Leigh-On-Sea  
 Essex SS9 5PR

T 0870 766 9371  
 F 0870 766 9372  
 E mail@hfbt.co.uk



Clerk  
 DuKese Properties Ltd

Project Title  
 209 Walgrave Road

Drawing Title  
**Proposed Third Floor Scheme 10**

|                |  |
|----------------|--|
| Scale          | 1:50 @A1 / 1:200 @A3 - Unless otherwise stated |
| Date           | 25.10.06                                       |
| Project Number | 493  |
| Drawing Number | PL210  |
| Revision       | A  |



Copyright: This drawing is copyright and reproduction without prior consent is expressly forbidden