



07 / 3470 / FUL

Important Notes
 - All dimensions to be checked on site
 - Do not scale off this drawing
 - All dimensions are shown in mm unless otherwise stated
 - Refer to drawing issue sheet for purpose of issue
 - If in doubt ask

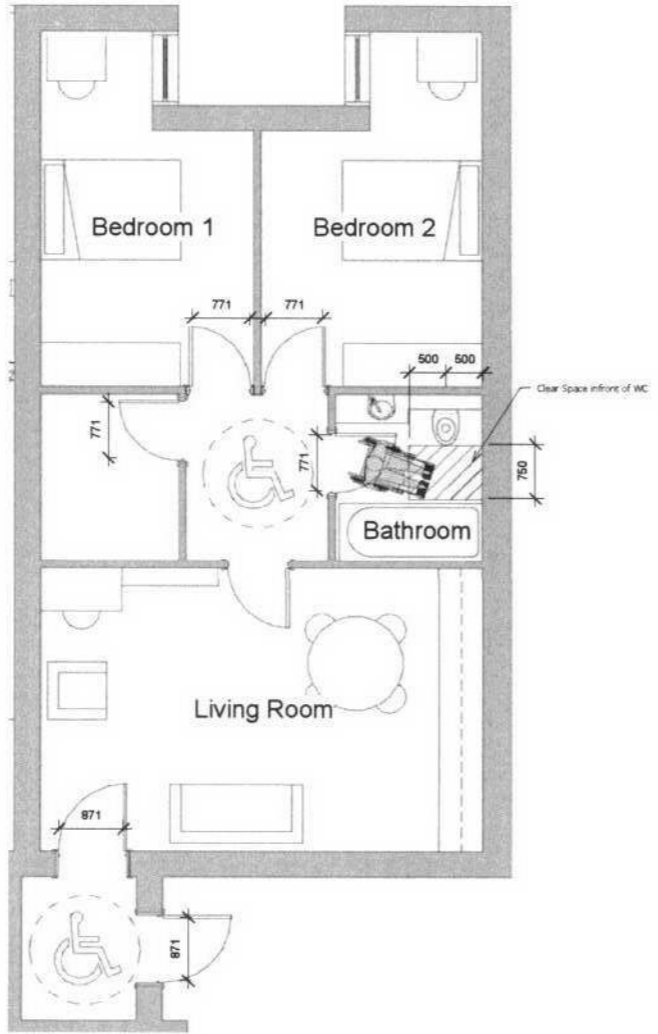

1 Flat 1 - Disabled - Affordable
 1 : 50

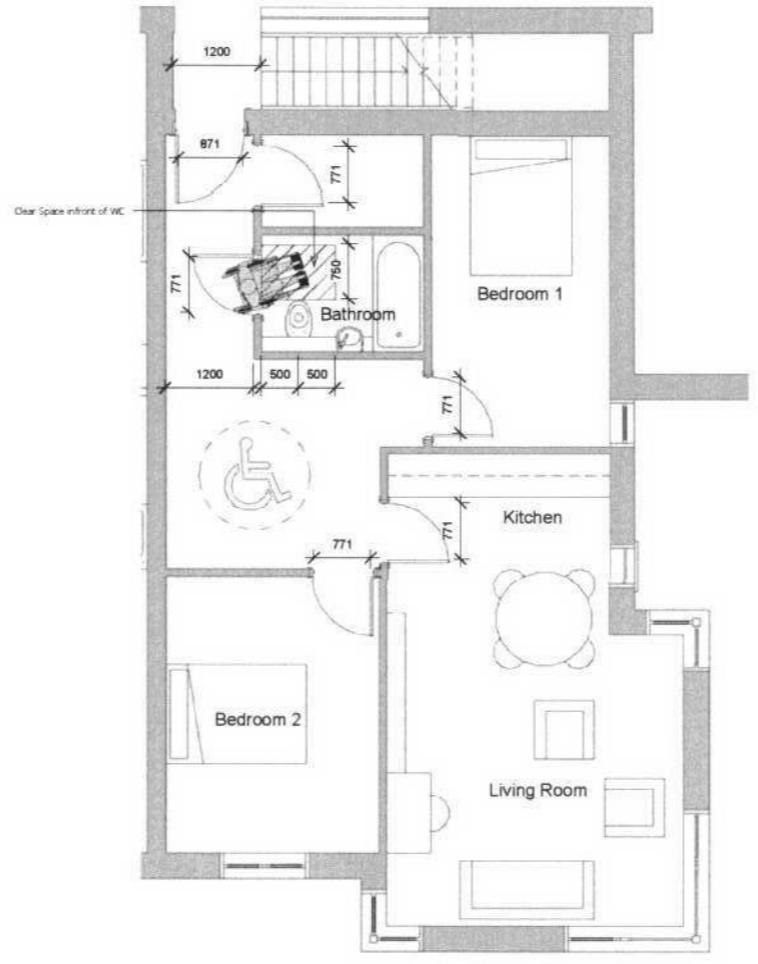

2 Flat 2 - Disabled - Affordable
 1 : 50

PLANNING APPLICATION

LONDON BOROUGH OF
 RICHMOND UPON THAMES
 05 OCT 2007
 PLANNING

Revision	Date
HFBT Architects London Office Unit C, 3 Whistler Mews 25-34 Stannary Street London SE11 4AB Thames Gateway Office 35 Progress Road Leigh-On-Sea Essex SS9 5PR T: 0870 756 9371 F: 0870 756 9372 E: mail@hfbt.co.uk	
HFBT	
Client Dukelease Properties Ltd	
Project Title 209 Walgrave Road	
Drawing Title Disable Flat Layouts (Flats 1 & 2)	
Scale 1:50 @A1 / 1:100 @A3 - Unless otherwise stated	
Date 26.10.06	
Project Number	Revision
499	PL-211

Copyright: This drawing is copyright and reproduction without prior consent is expressly forbidden