



Important Notes

- All dimensions to be checked on site
- Do not scale off this drawing
- All dimensions are shown in mm unless otherwise stated
- Refer to drawing issue sheet for purpose of issue
- If in doubt ask

07/3470/FUL

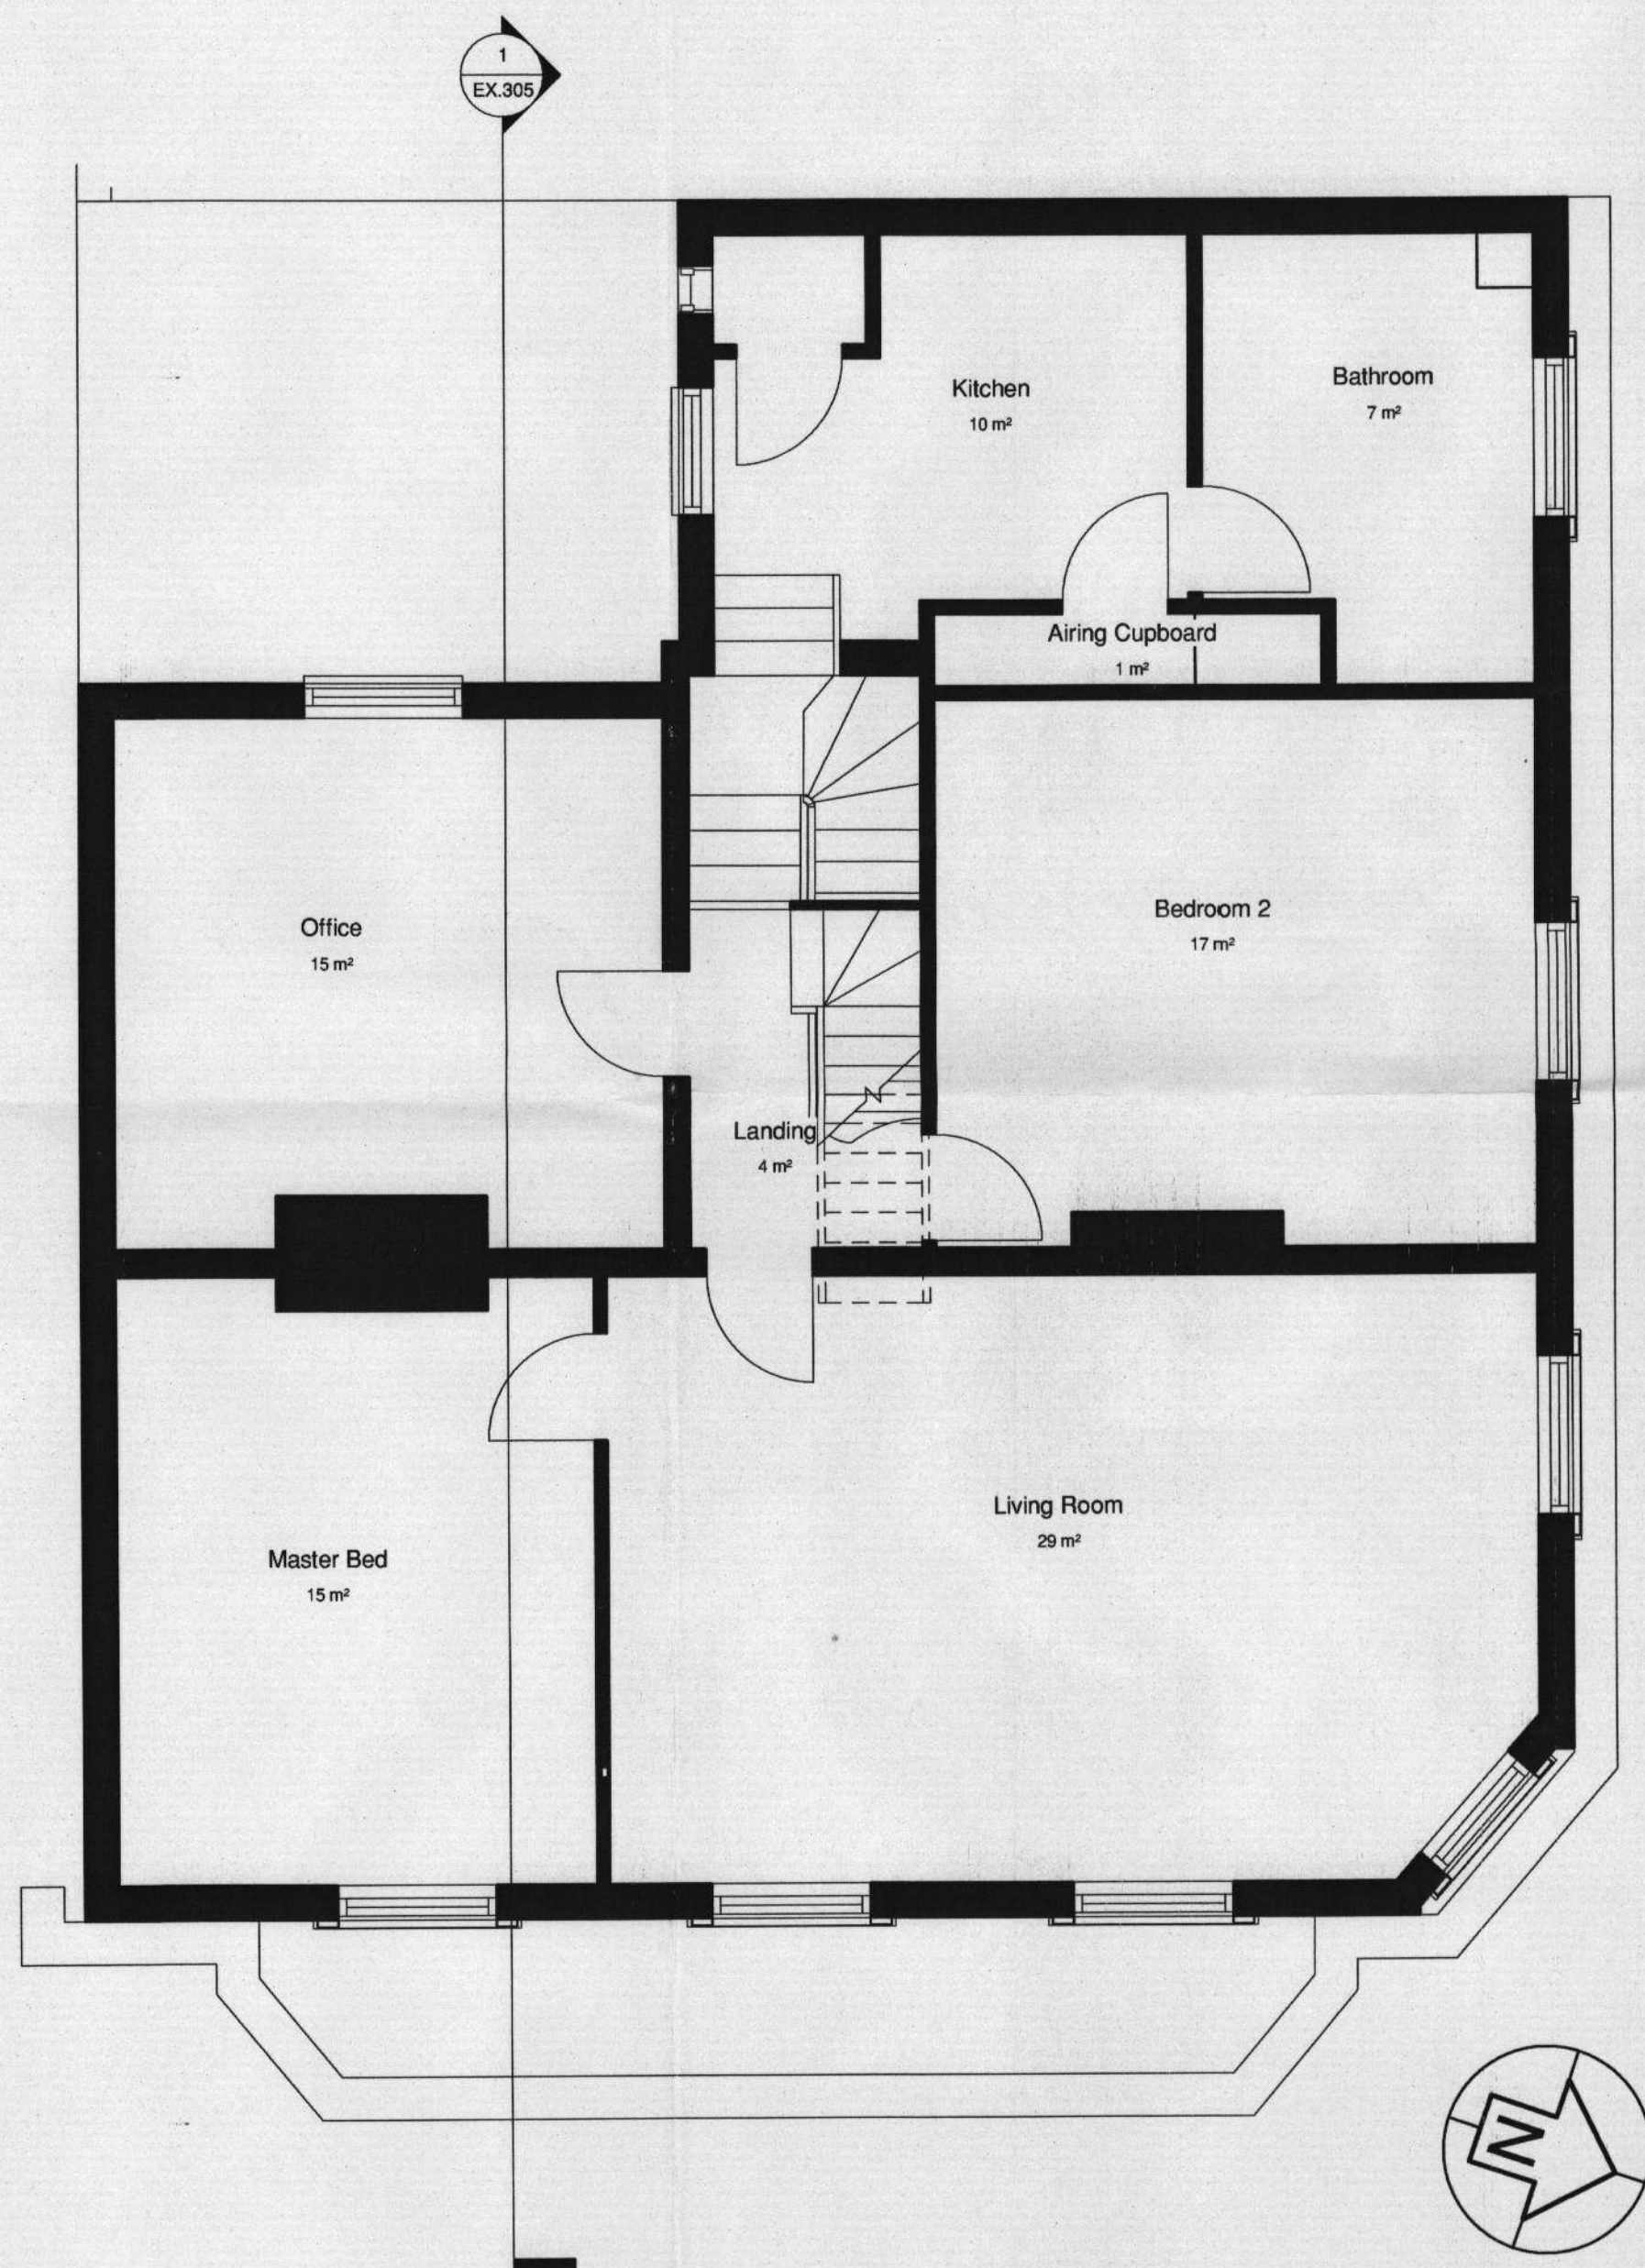

1 Existing First Floor  
1:50 @ A1 1:100 @ A3

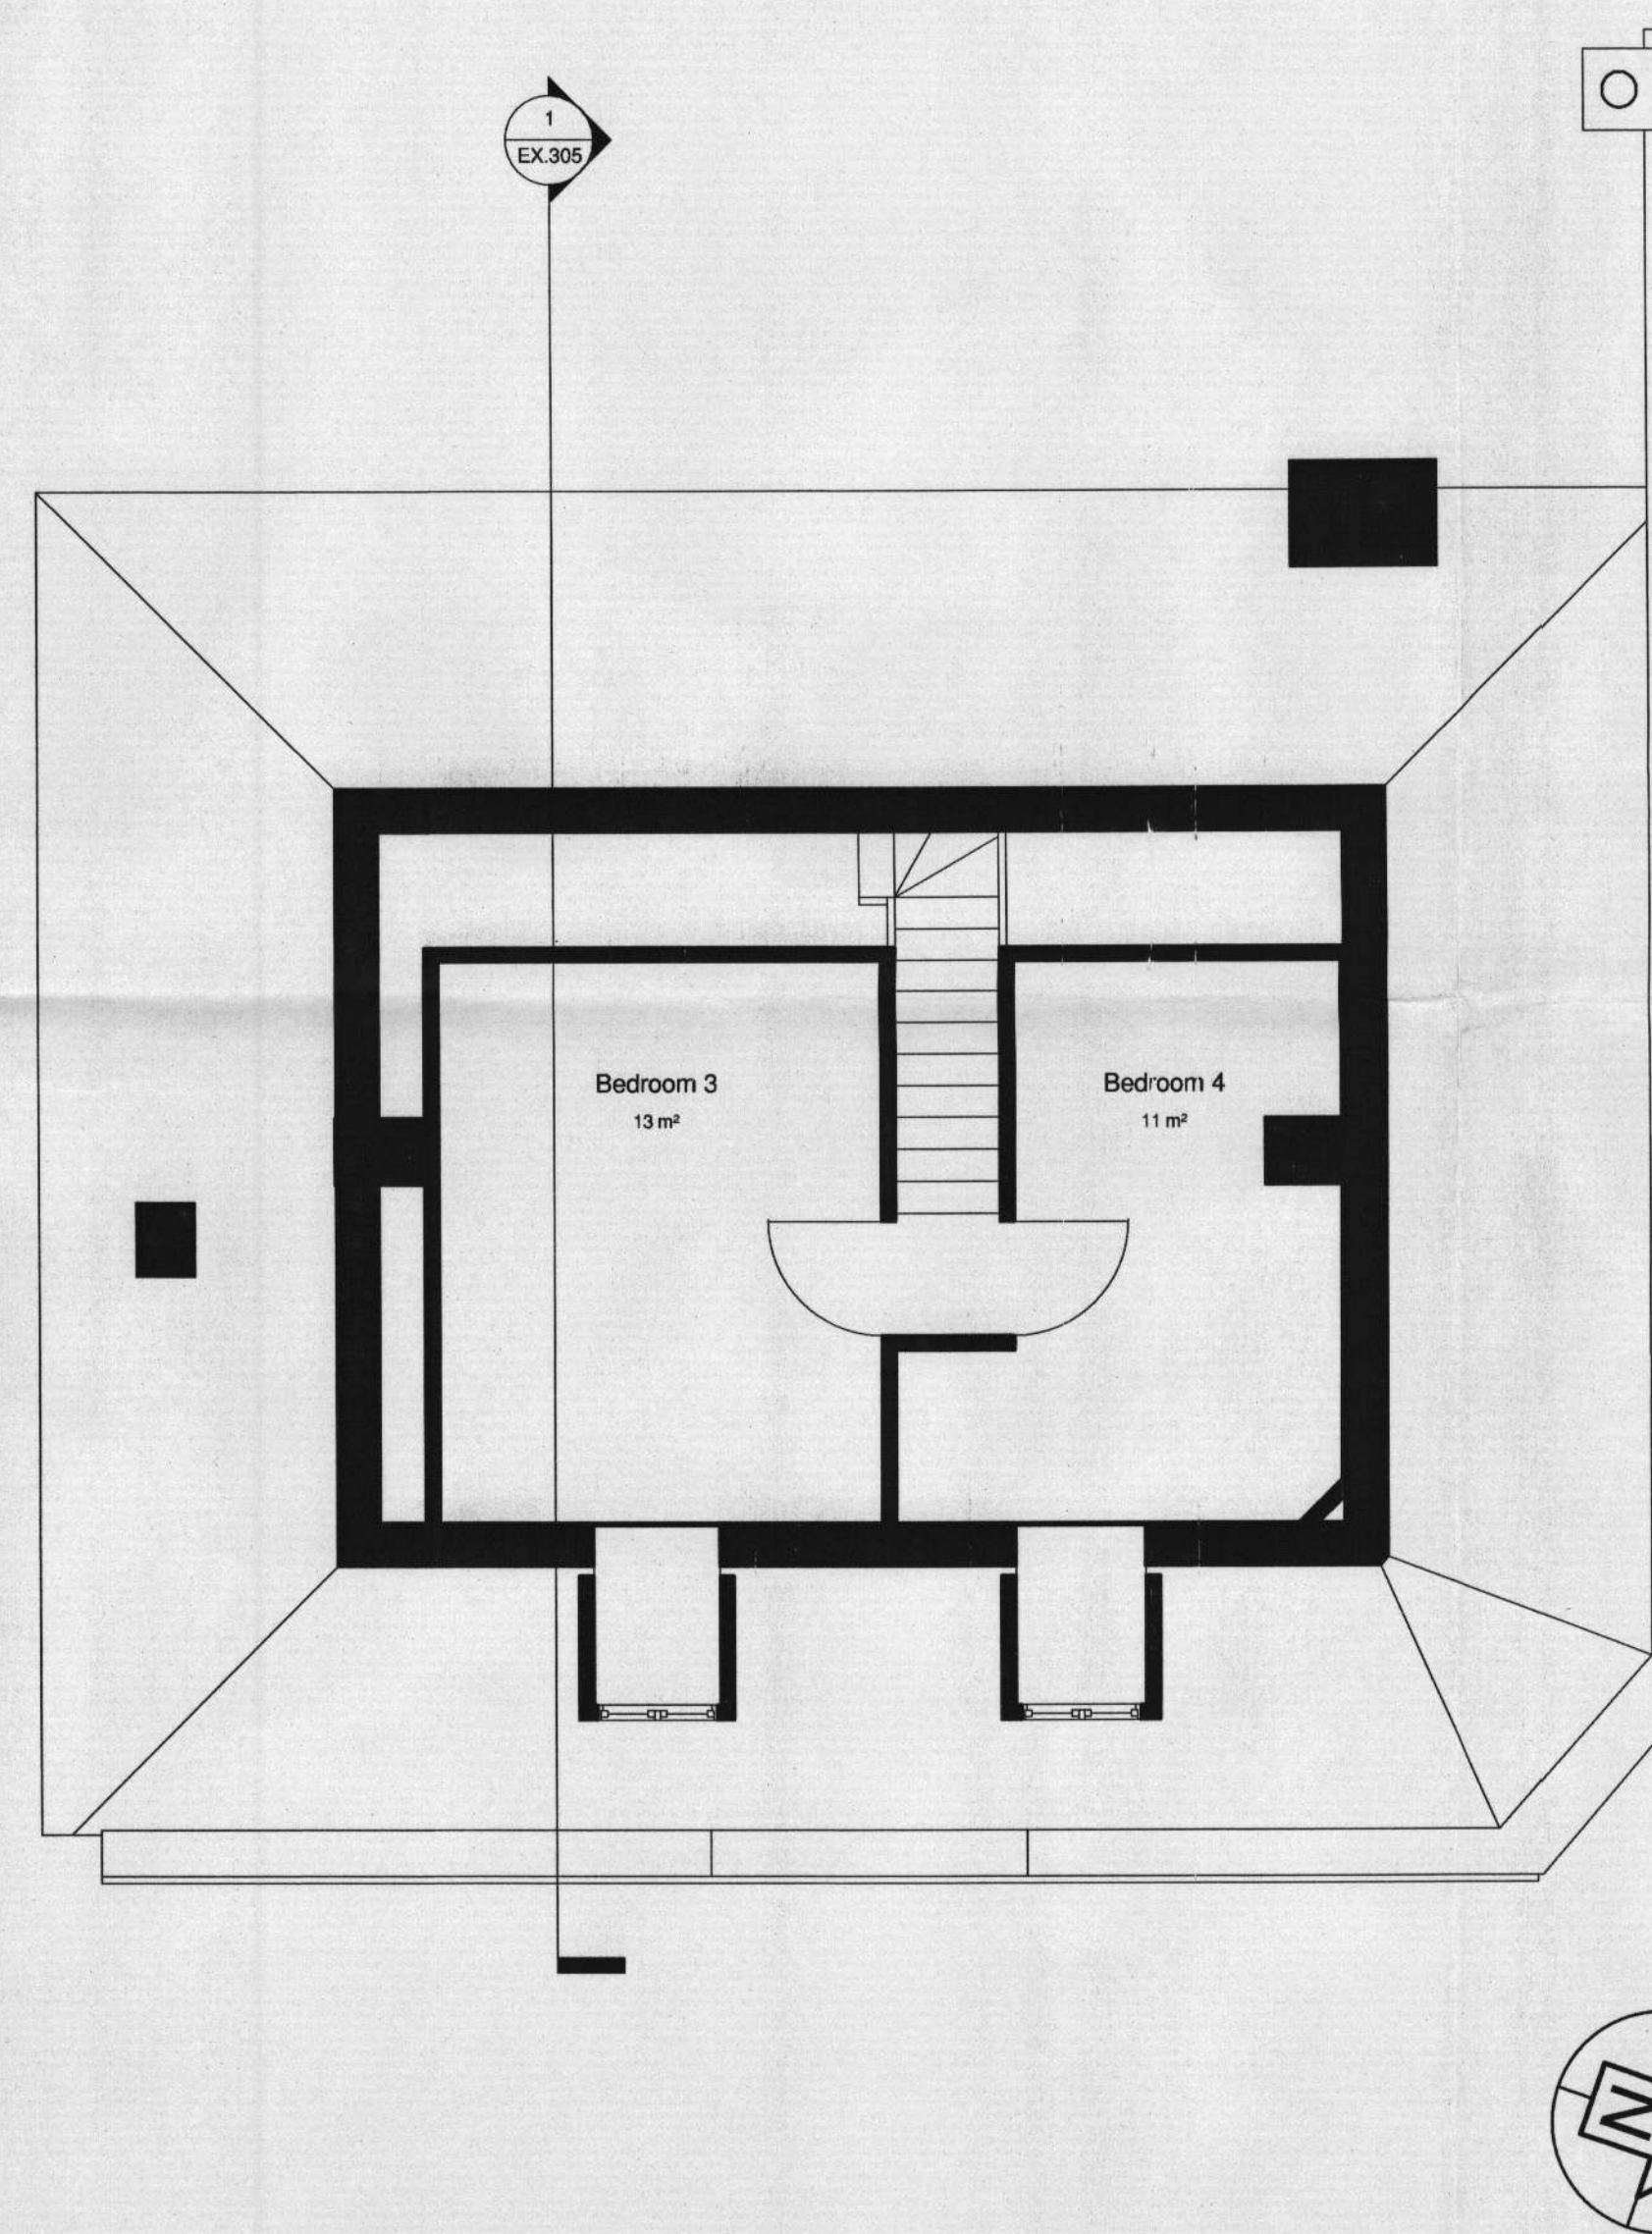

2 Existing Loft  
1:50 @ A1 1:100 @ A3

LONDON BOROUGH OF  
RICHMOND UPON THAMES  
05 OCT 2007  
PLANNING

Revision | Date

**HFBT Architects**

London Office  
Unit C, 3 Whitacre Mews  
25-24 Stannary Street  
London SE11 4AG

Thames Gateway Office  
39 Progress Road  
Leigh-On-Sea  
Essex SS9 5PR

T 0870 766 9371  
F 0870 766 9372  
E mail@hfbt.co.uk



Client

Dukelease Properties Ltd

Project Title

209 Waldergrave Road

Drawing Title

**First Floor And Loft Plans**

Scale 1:50 @A1 / 1:100 @A3 - Unless otherwise stated

Date 31/05/06

Project Number

493

Drawing Number

EX.302

Revision

Copyright: This drawing is copyright and reproduction without prior consent is expressly forbidden