



Important Notes

- All dimensions to be checked on site
- Do not scale off this drawing
- All dimensions are shown in mm unless otherwise stated
- Refer to drawing issue sheet for purpose of issue
- If in doubt ask

07/3470/FUL

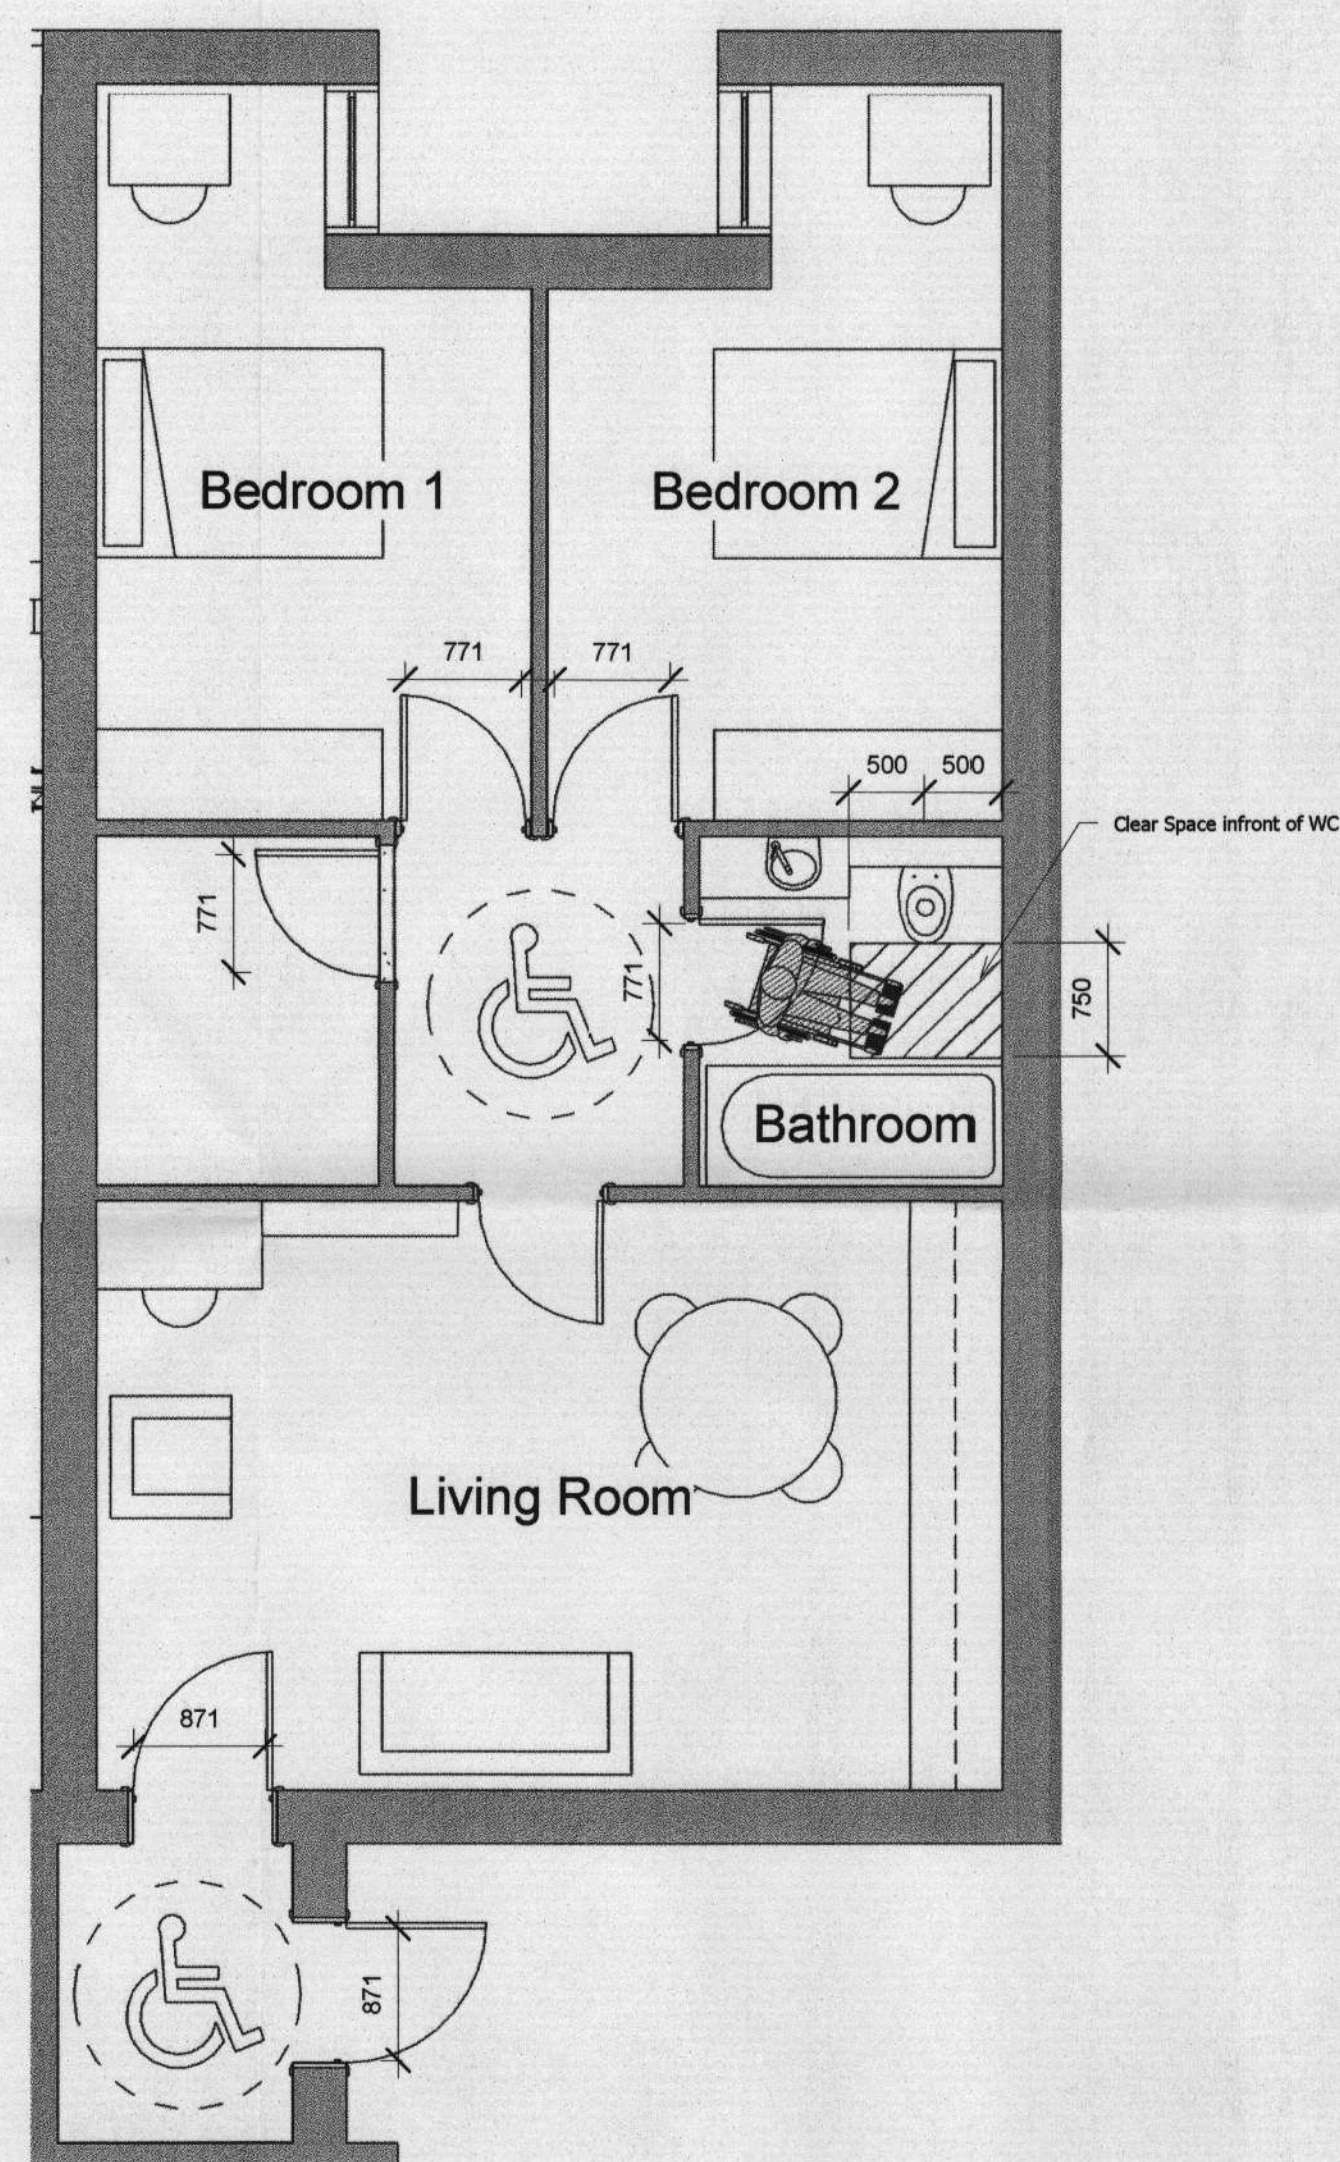

1 Flat 1 - Disabled - Affordable
1 : 50

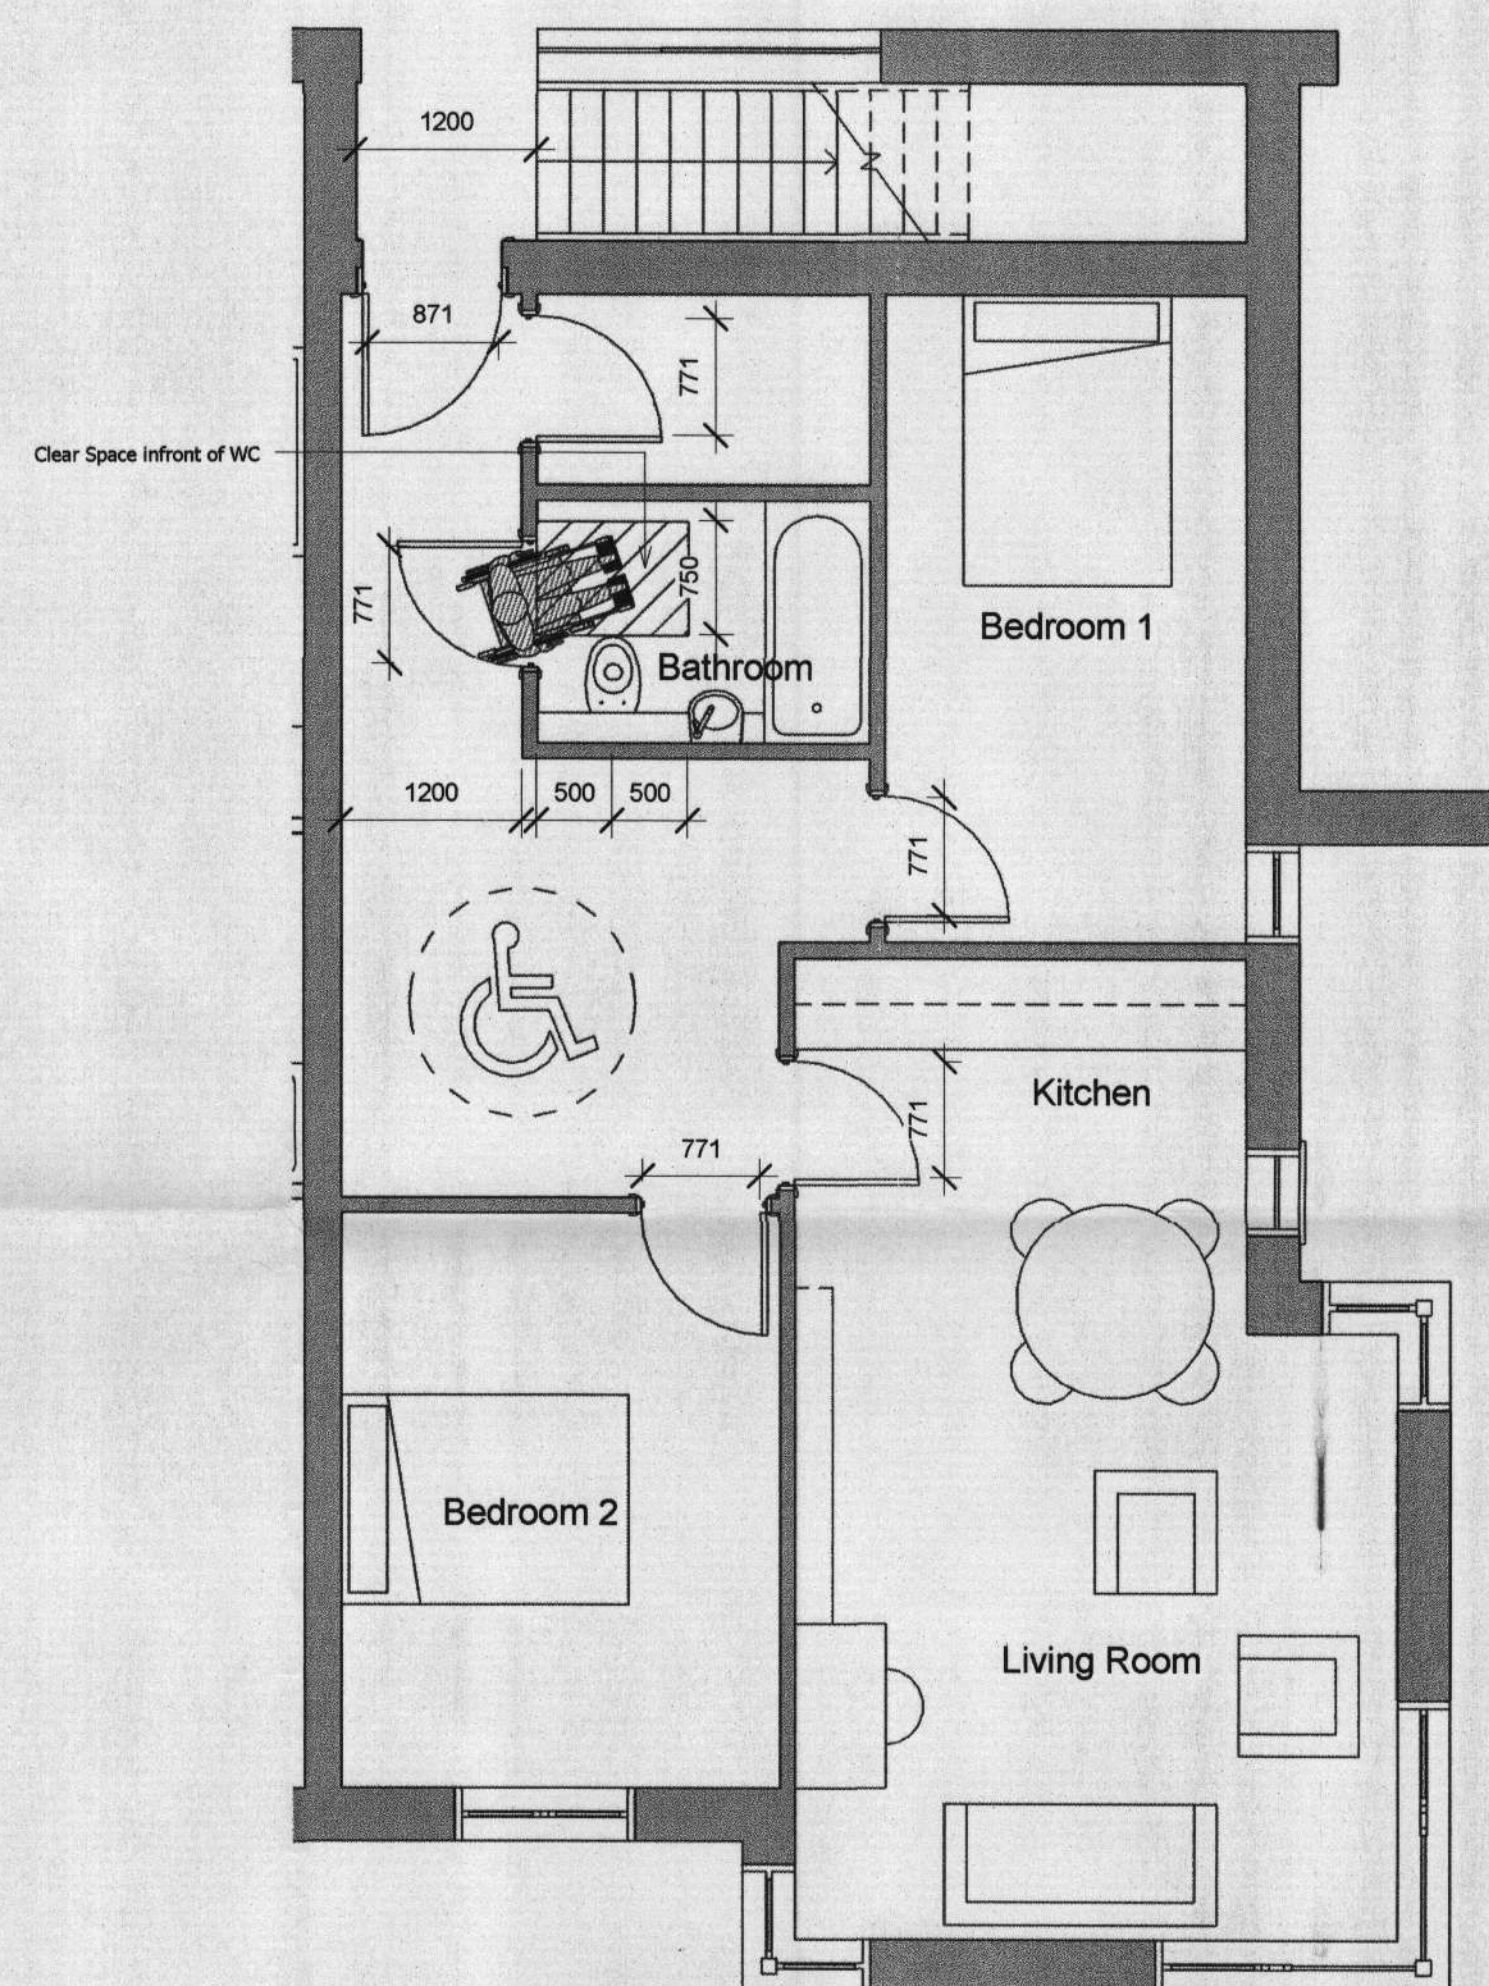

2 Flat 2 - Disabled - Affordable
1 : 50

LONDON BOROUGH OF
RICHMOND UPON THAMES
05 OCT 2007
PLANNING

PLANNING APPLICATION

Revision | Date

HFBT Architects
London Office
Unit C, 3 Whitacre Mews
26-34 Stannary Street
London SE11 4AB



Thames Gateway Office
39 Progress Road
Leigh-on-Sea
Essex S29 5PR
T 0870 766 9371
F 0870 766 9372
E mail@hfbt.co.uk

Client
Dukelease Properties Ltd

Project Title
209 Waldegrave Road

Drawing Title
**Disable Flat Layouts
(Flats 1 & 2)**

Scale 1:50 @A1 / 1:100 @A3 - Unless otherwise stated

Date 26.10.06

Project Number 493 | Drawing Number PL.211 | Revision