


Important Notes

- All dimensions to be checked on site
- Do not scale off this drawing
- All dimensions are shown in mm unless otherwise stated
- Refer to drawing issue sheet for purpose of issue
- If in doubt ask

07/3470/FUL

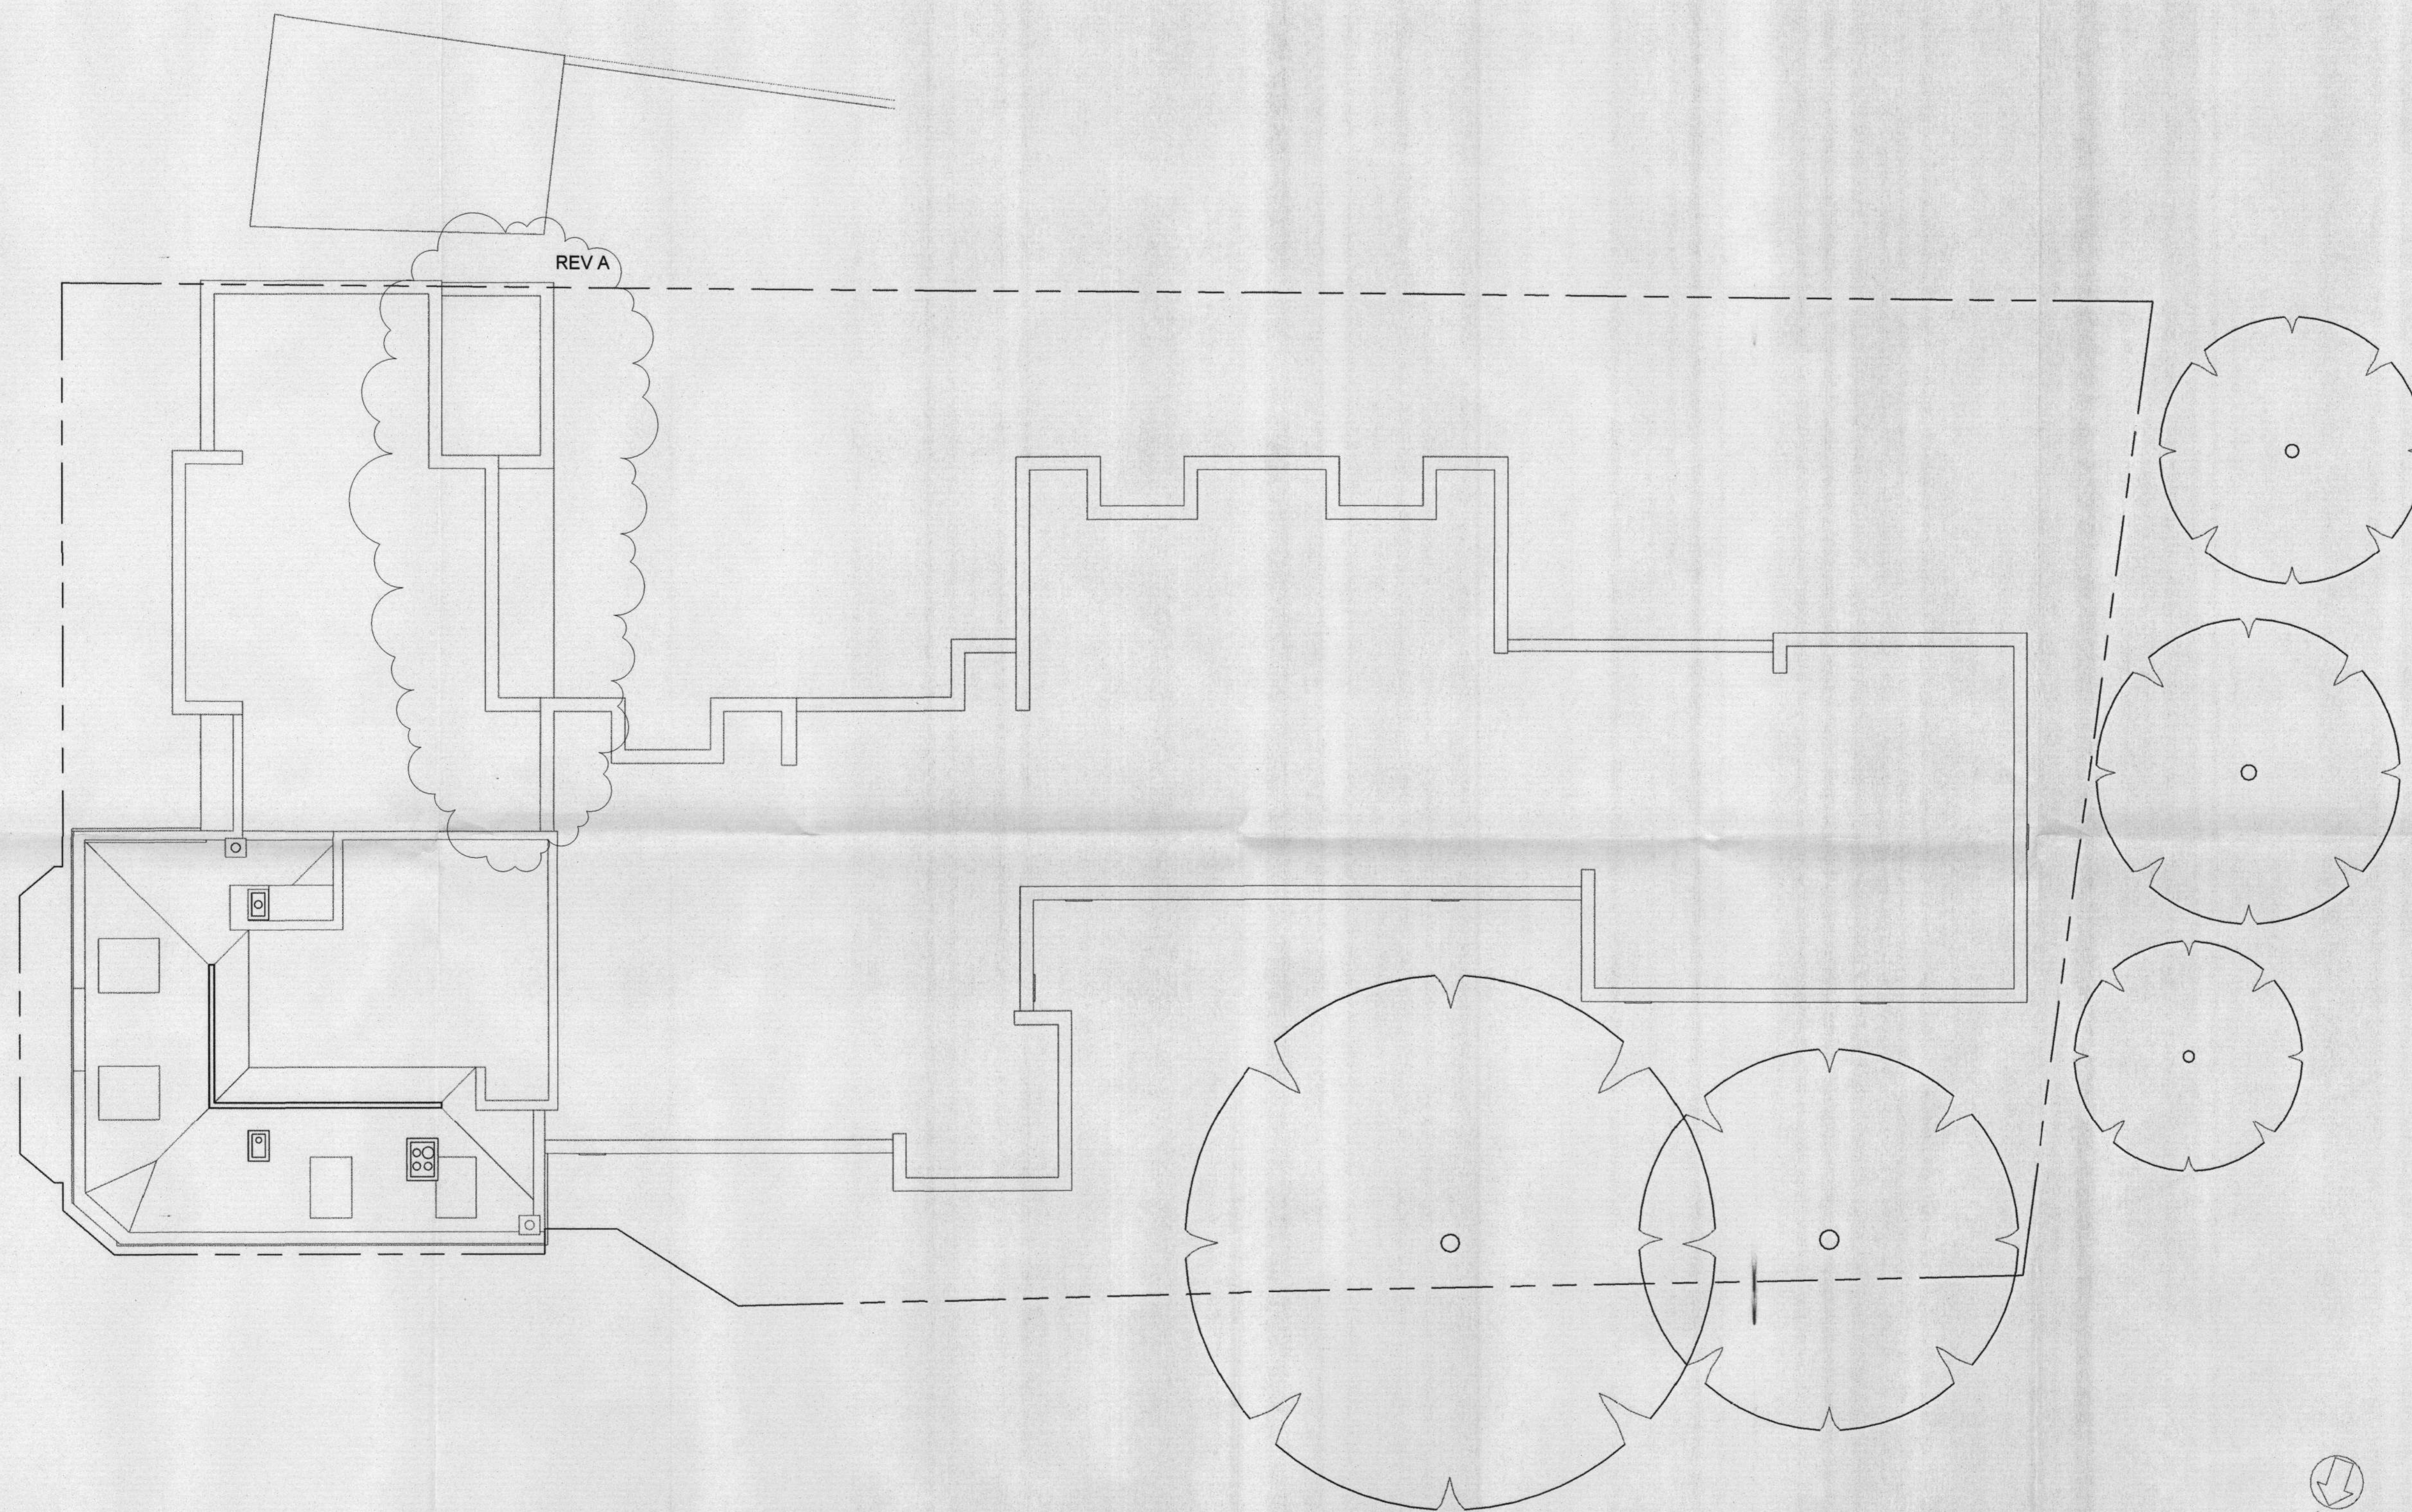

LONDON BOROUGH OF
RICHMOND UPON THAMES
05 OCT 2007
PLANNING

**PLANNING
APPLICATION**

Revision	Date
A	11/08/07
	Roof area amended

HFBT Architects
London Office
Unit C, 3 Whitacre Mews
26-34 Stannary Street
London SE11 4AB



Thames Gateway Office
39 Progress Road
Leigh-on-Sea
Essex S59 5PR

T 0870 766 9371
F 0870 766 9372
E mail@hfbt.co.uk

Client
Dukelease Properties Ltd

Project Title
209 Waldegrave Road

Drawing Title
**Proposed Third Floor
Scheme 10**

Scale 1:50 @A1 / 1:100 @A3 - Unless otherwise stated			
Date	26.10.06	Revision	A
Project Number	493	Drawing Number	PL.210

1 Proposed Third Floor
1:100 @ A1 1:200 @ A3