


Figures

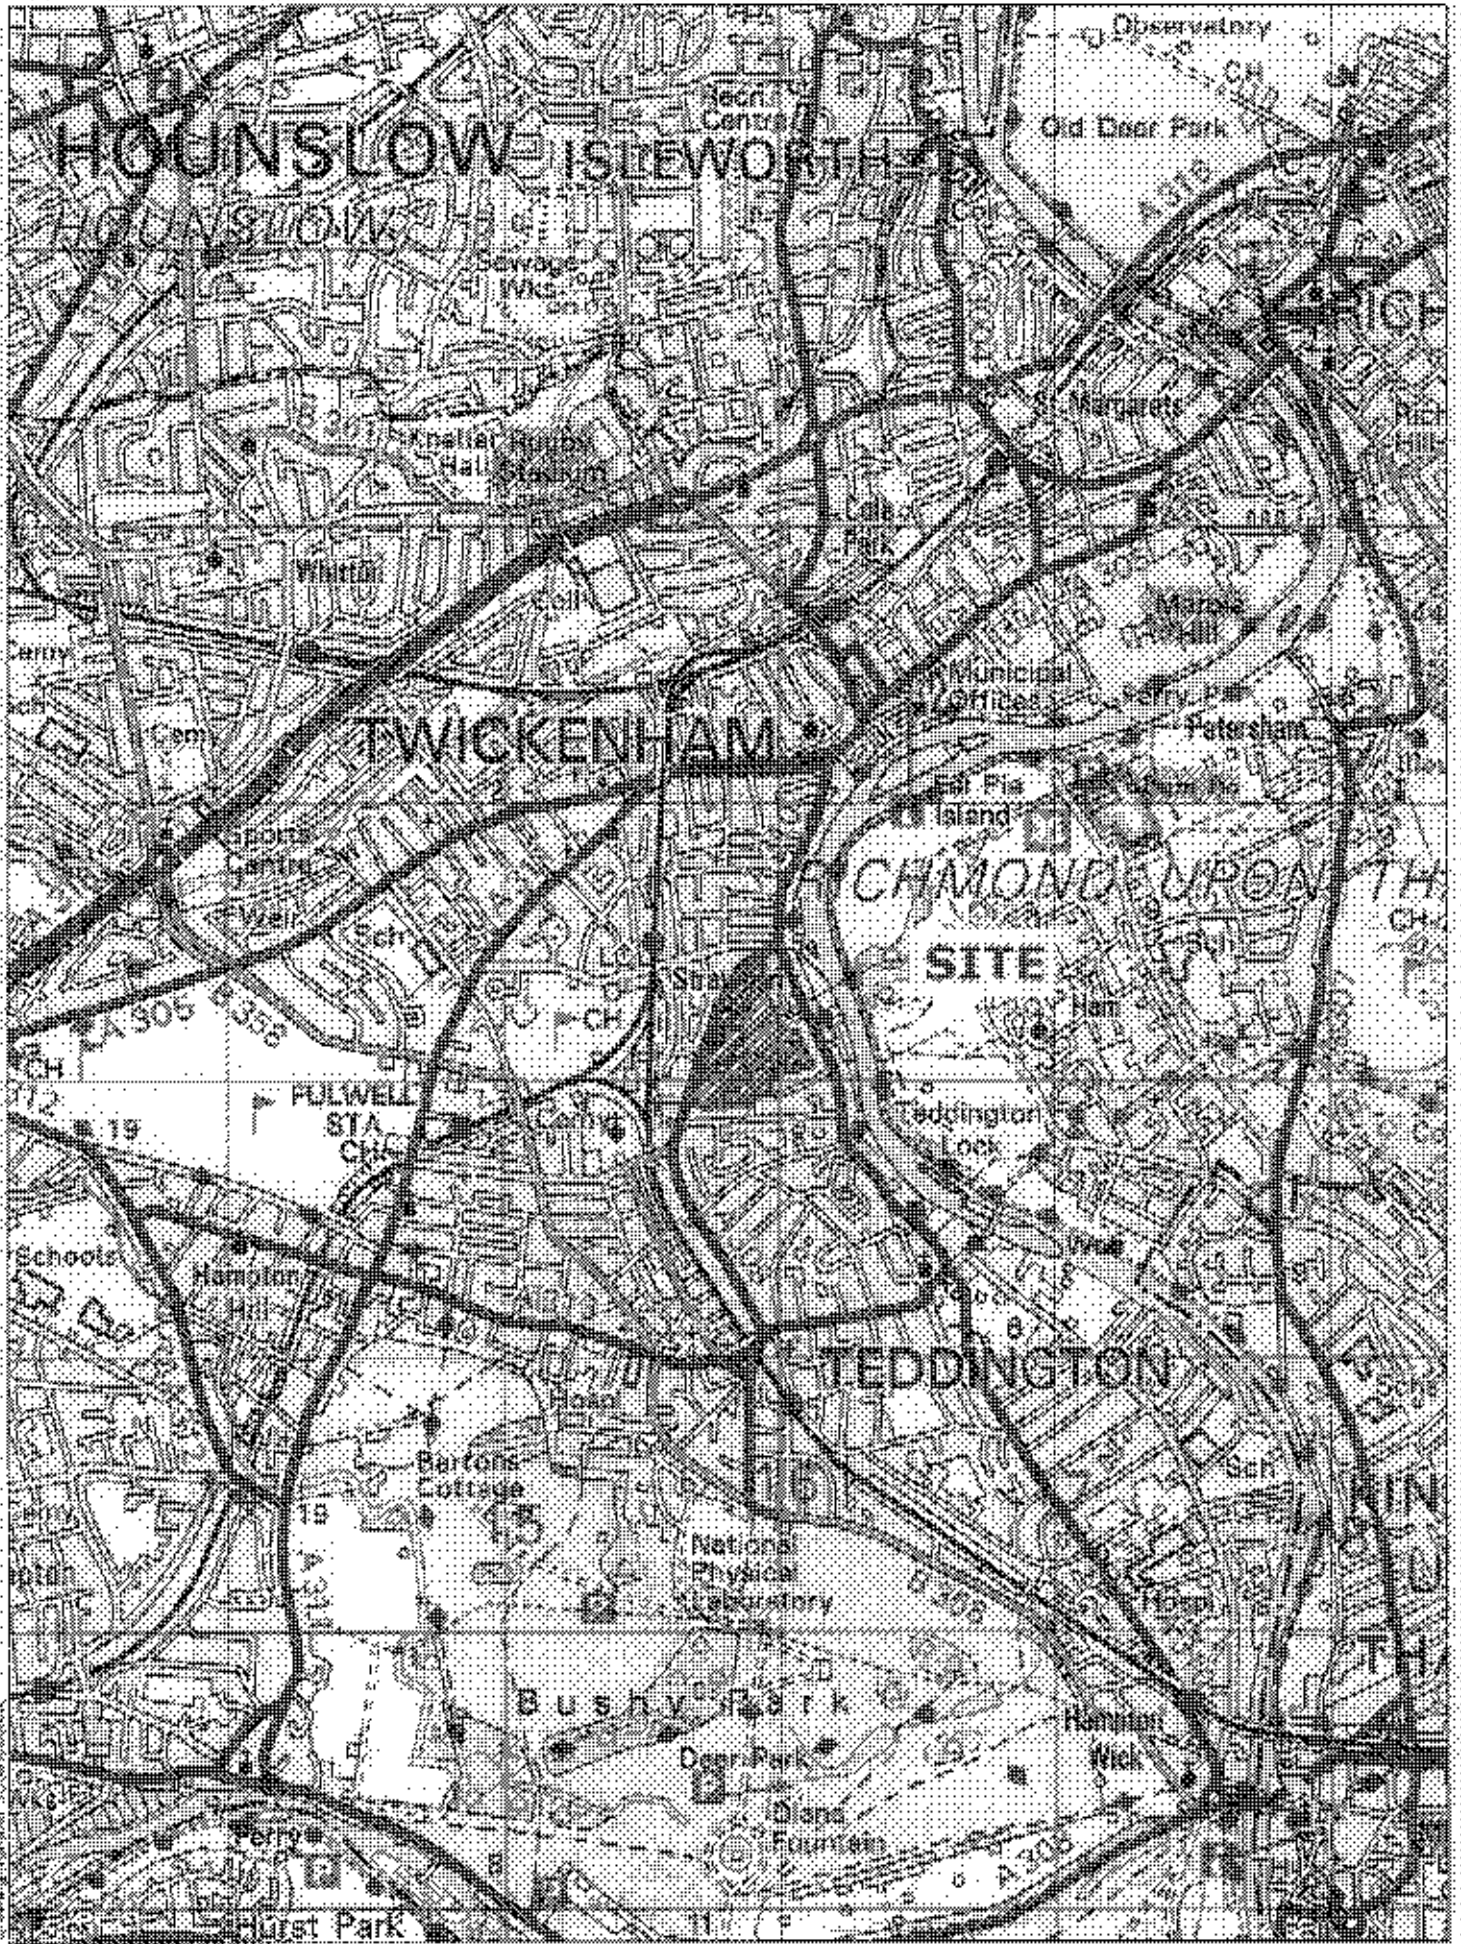


Site location plan

Figure 1




TfL
 70 Colindale Avenue
 London, EC1A 4BB
 p 020 7496 0000
 www.tfl.gov.uk

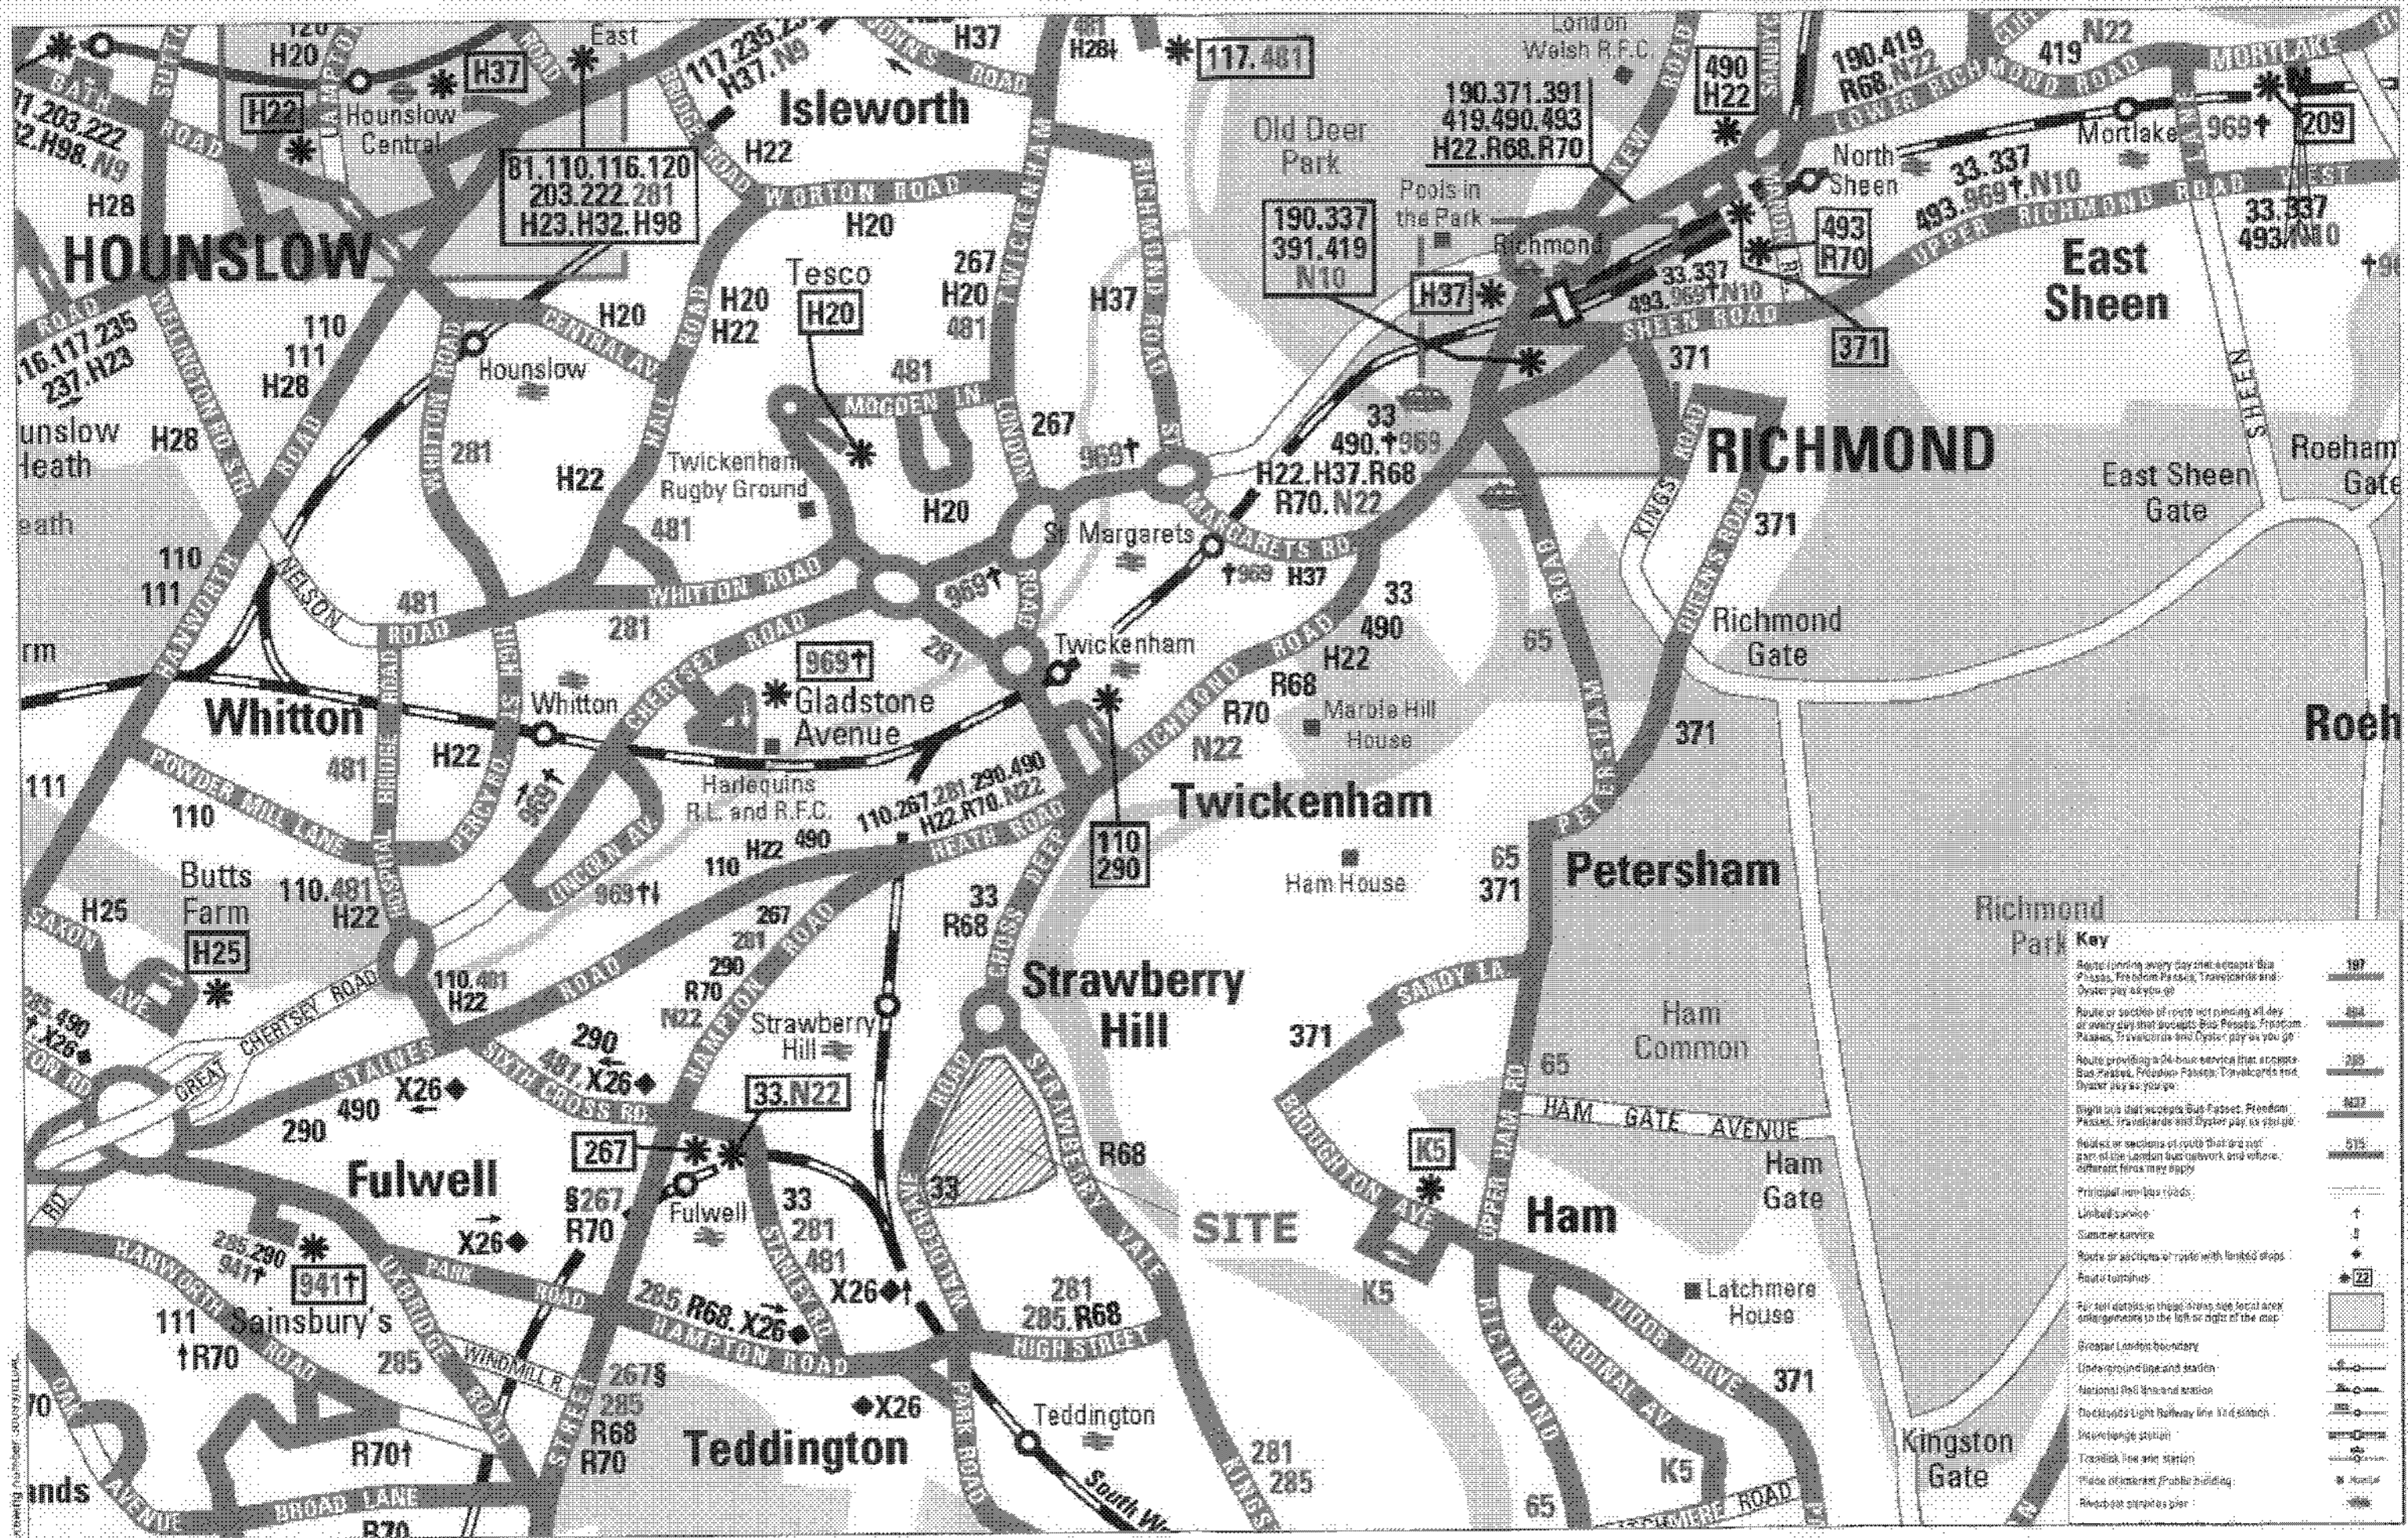

Site location relative to public transport provisions


Figure 2

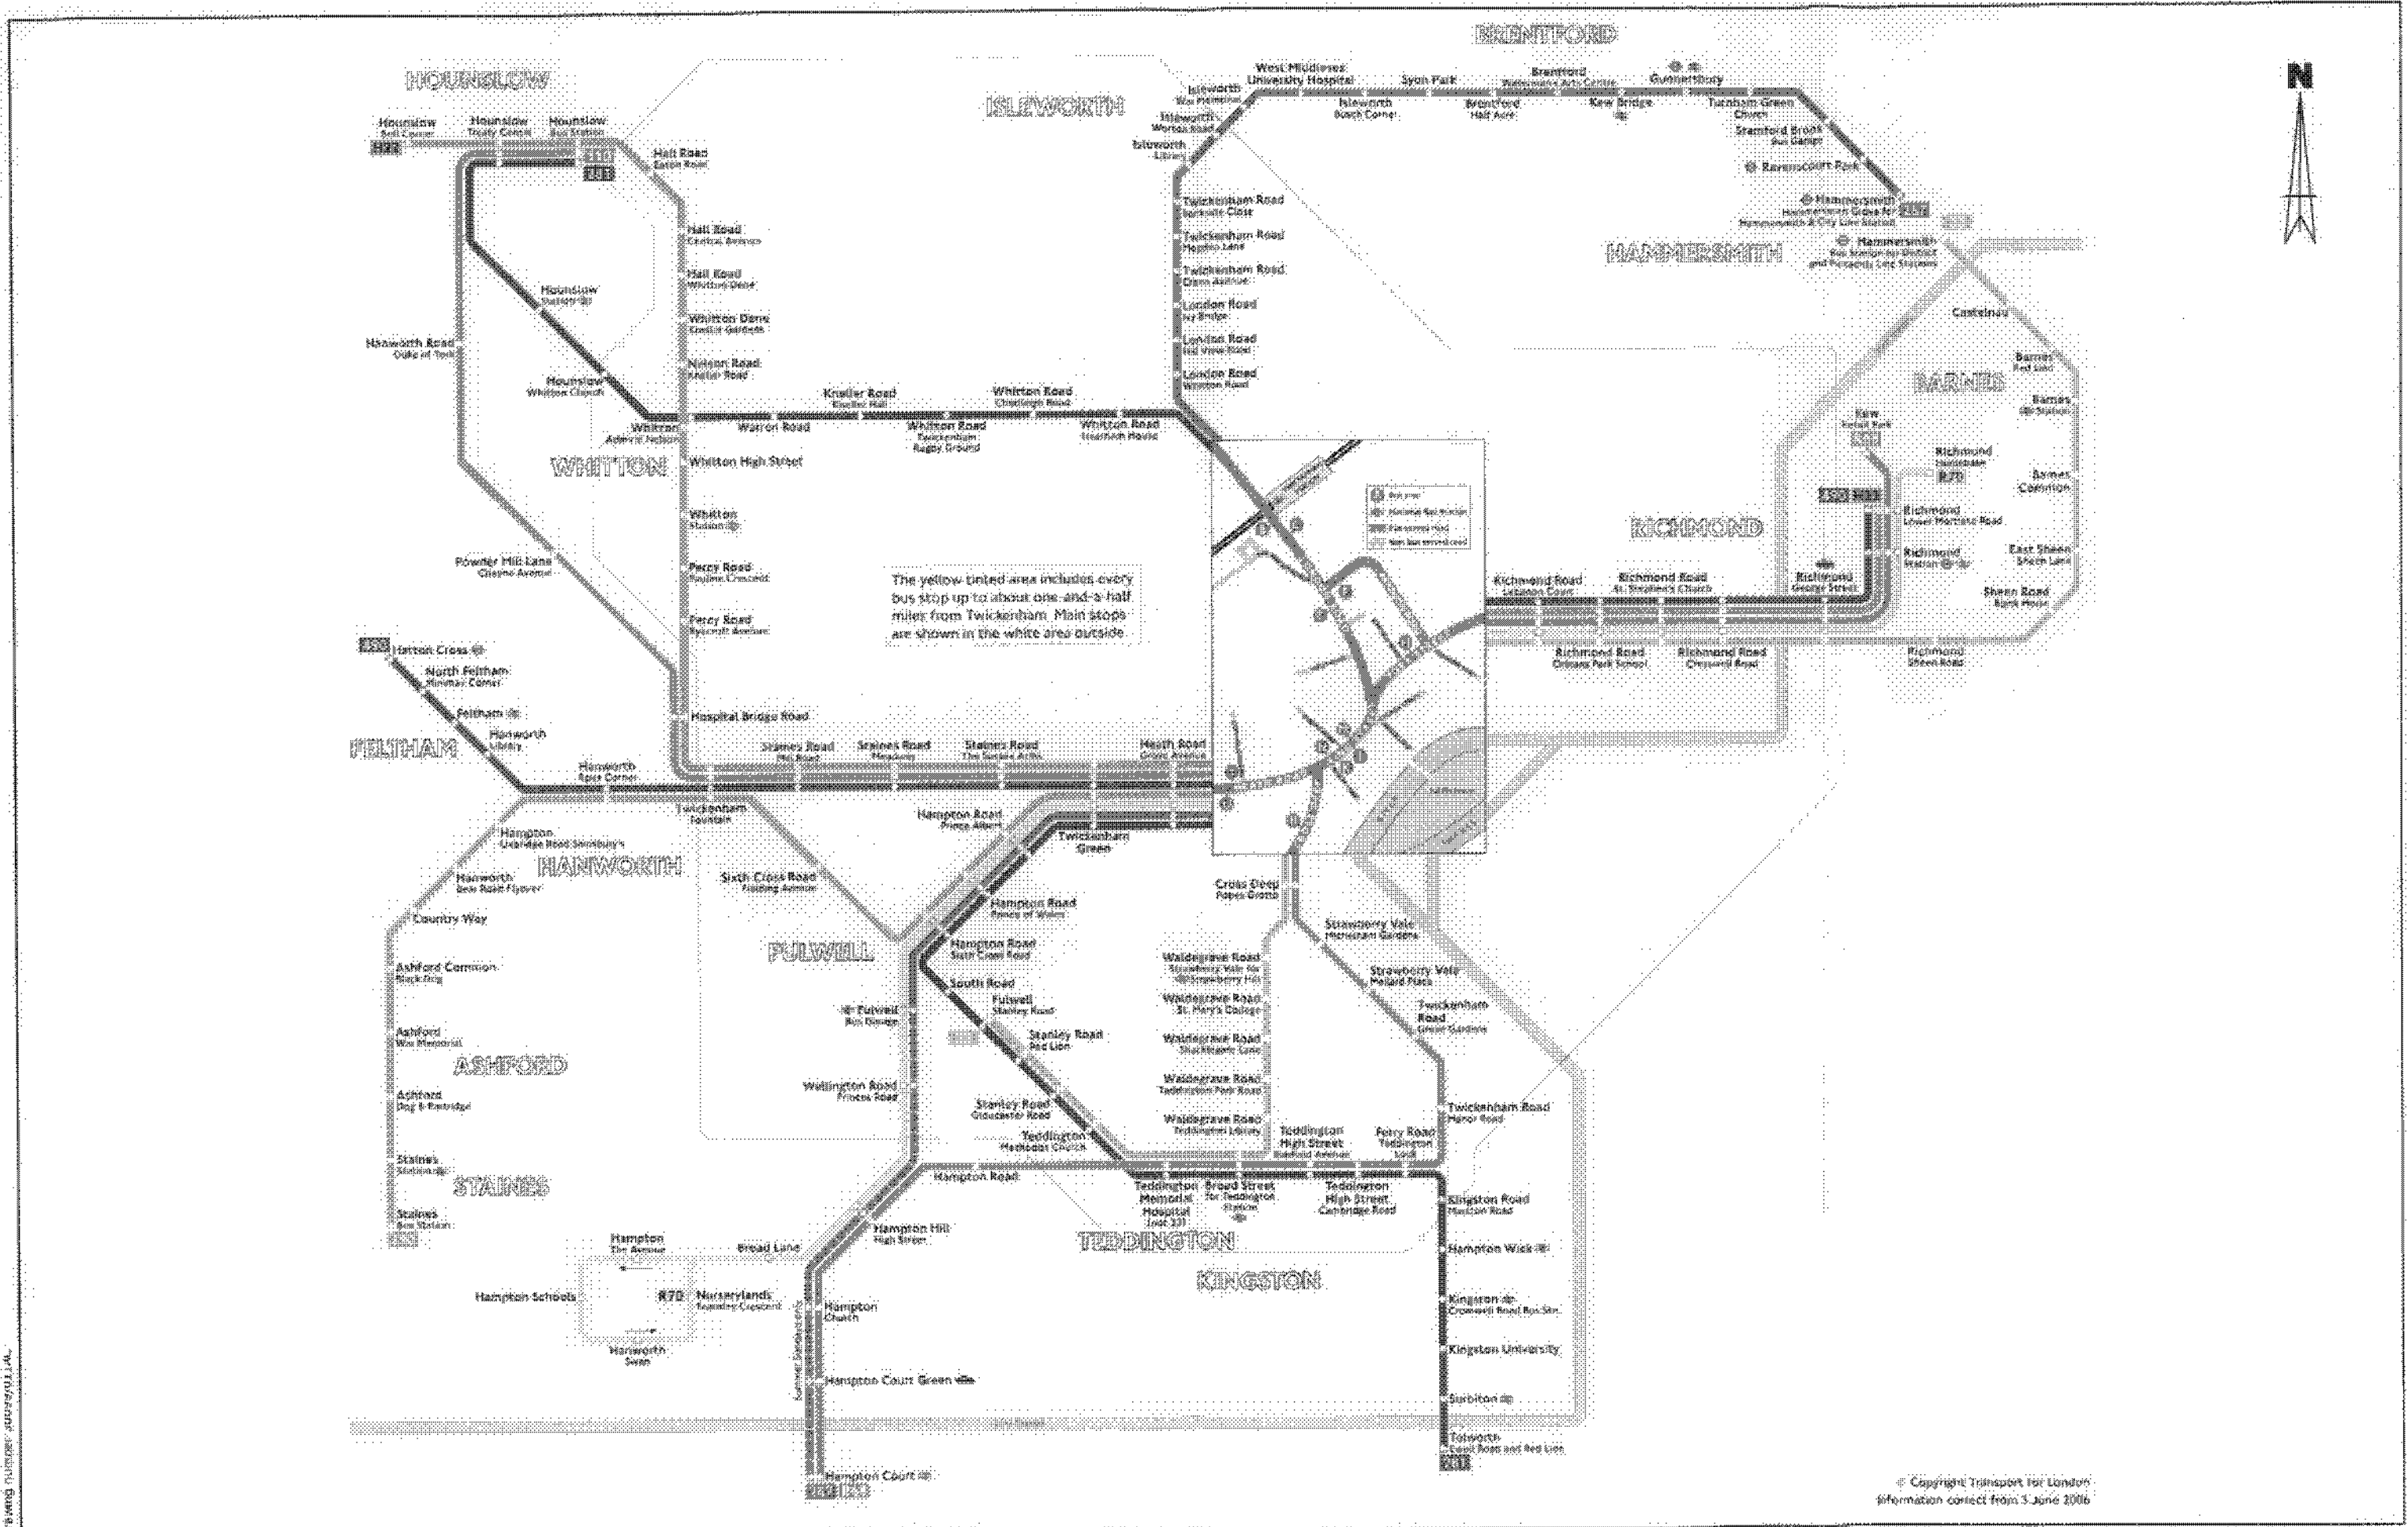


© Copyright Transport for London information correct from 3 June 2006

Bus services running close to site

Figure 3

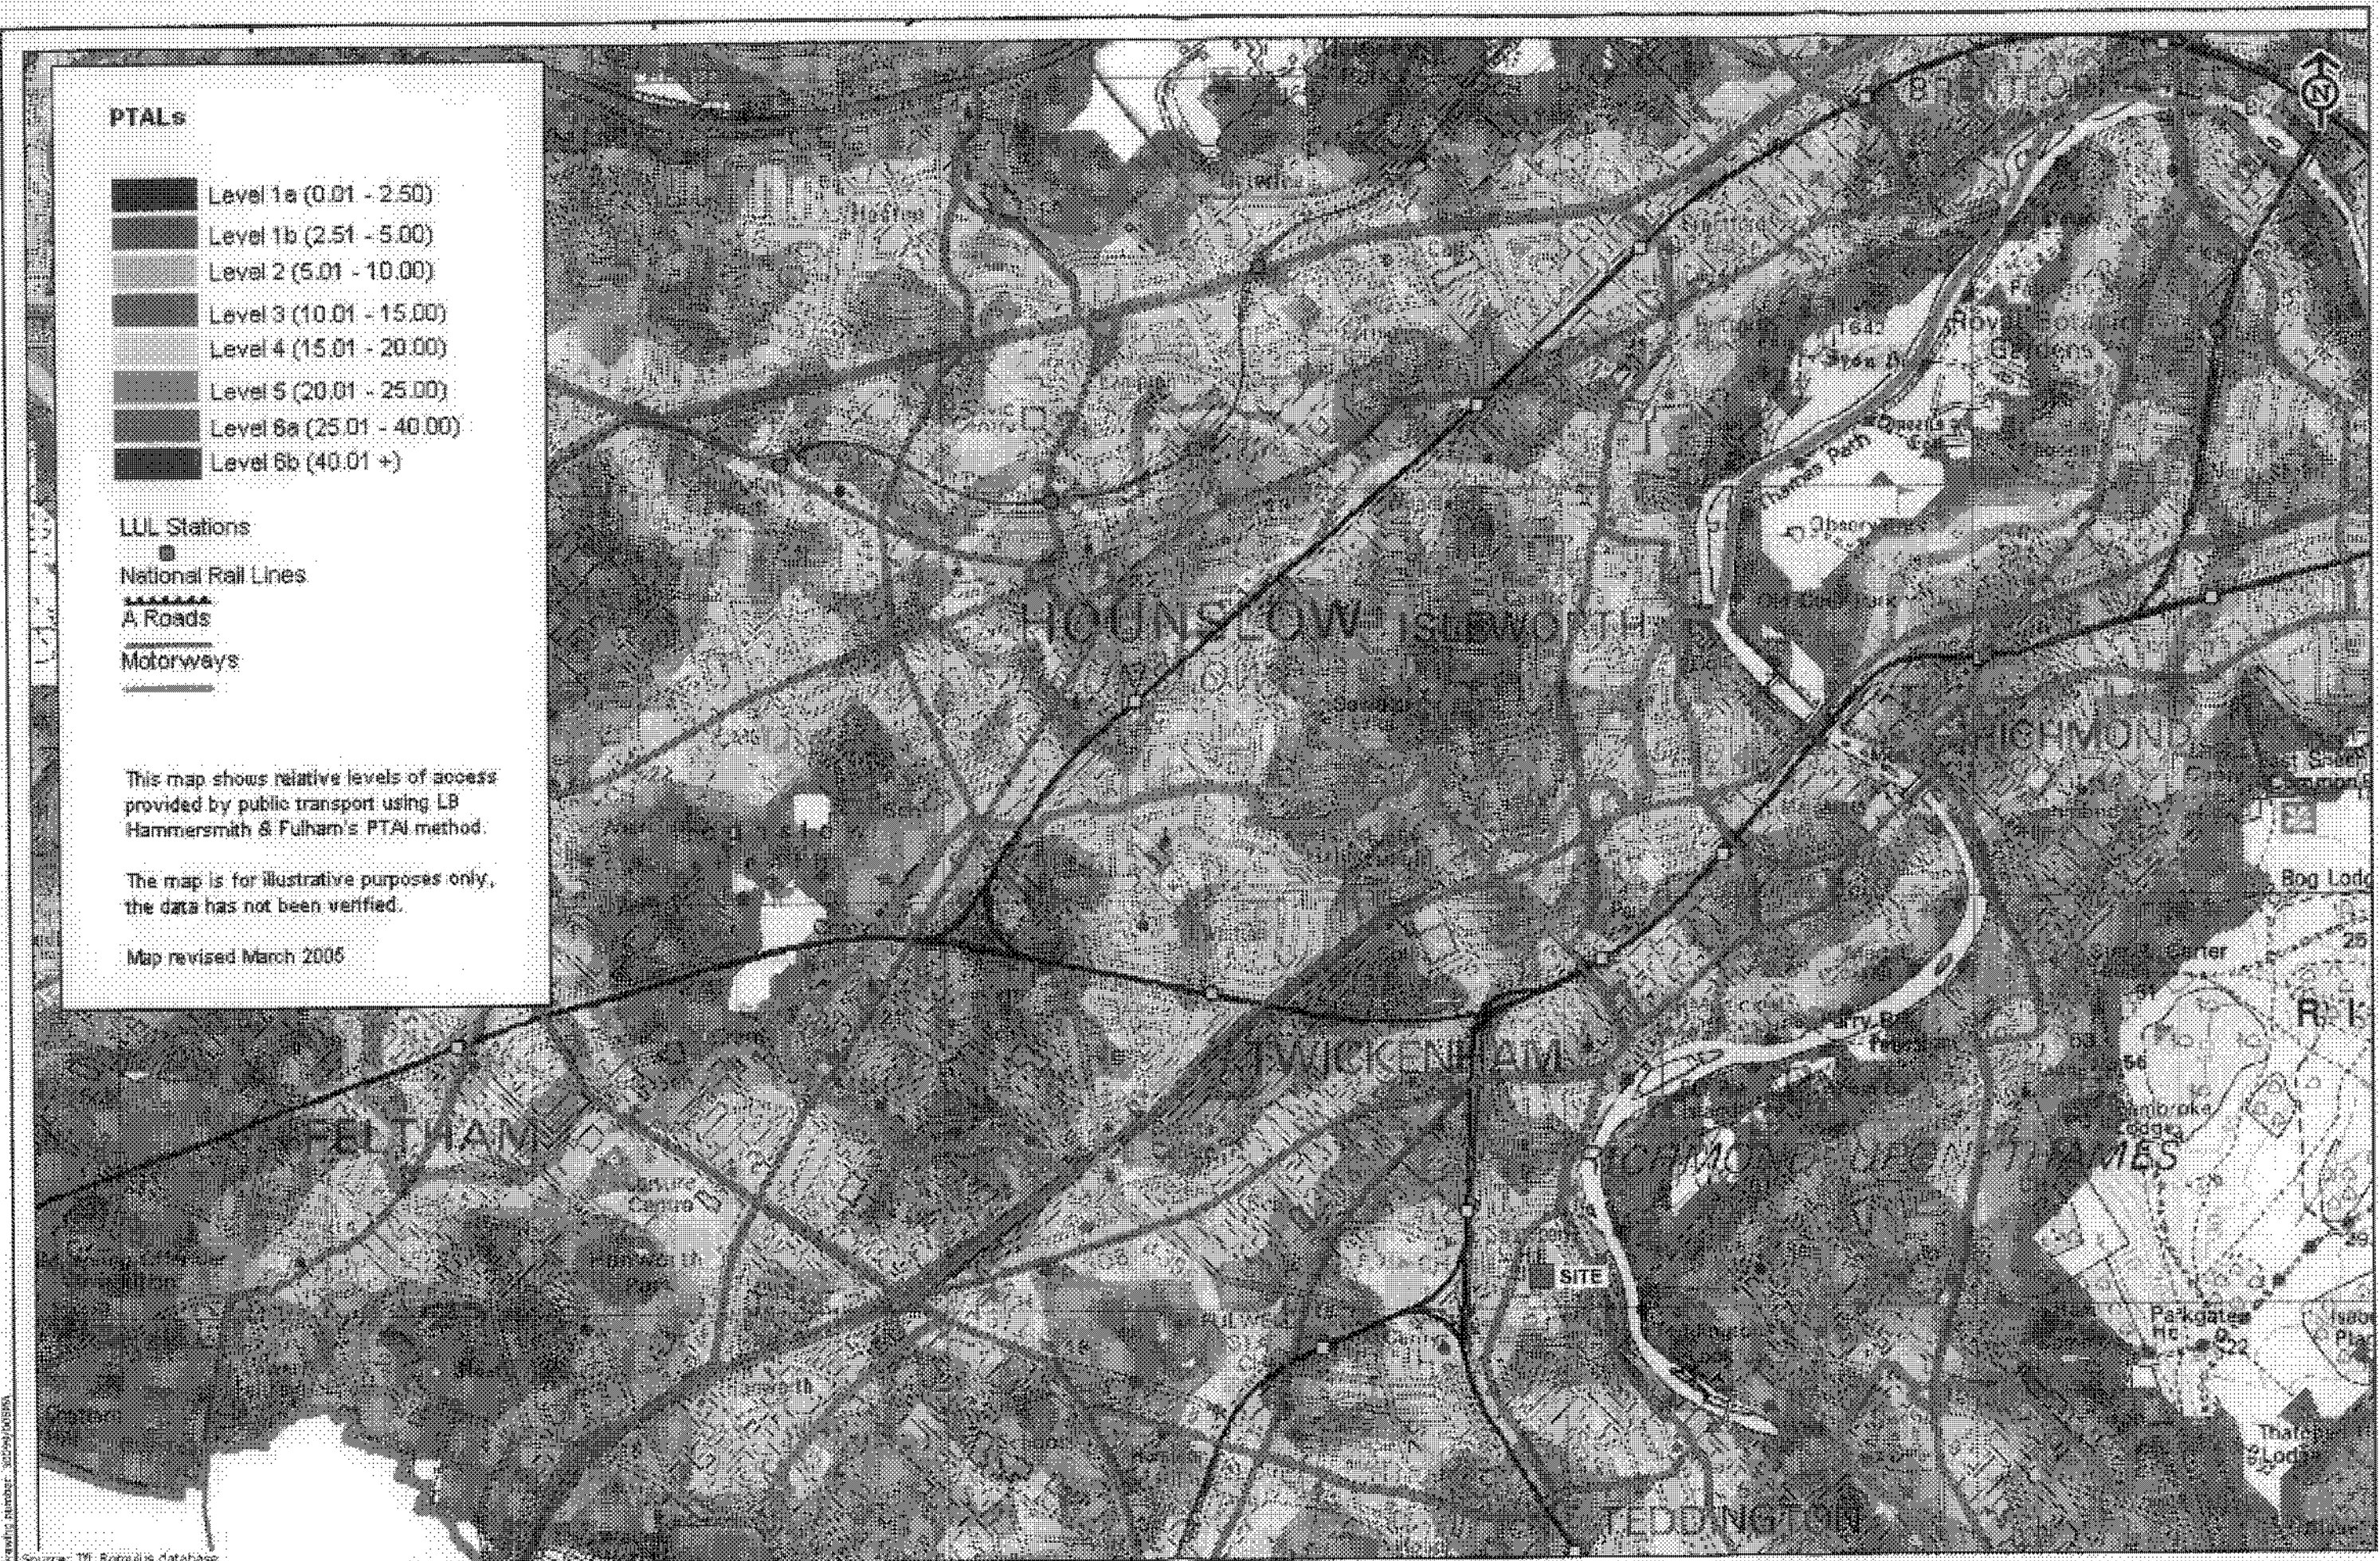


PTAL map of Twickenham
Figure 4

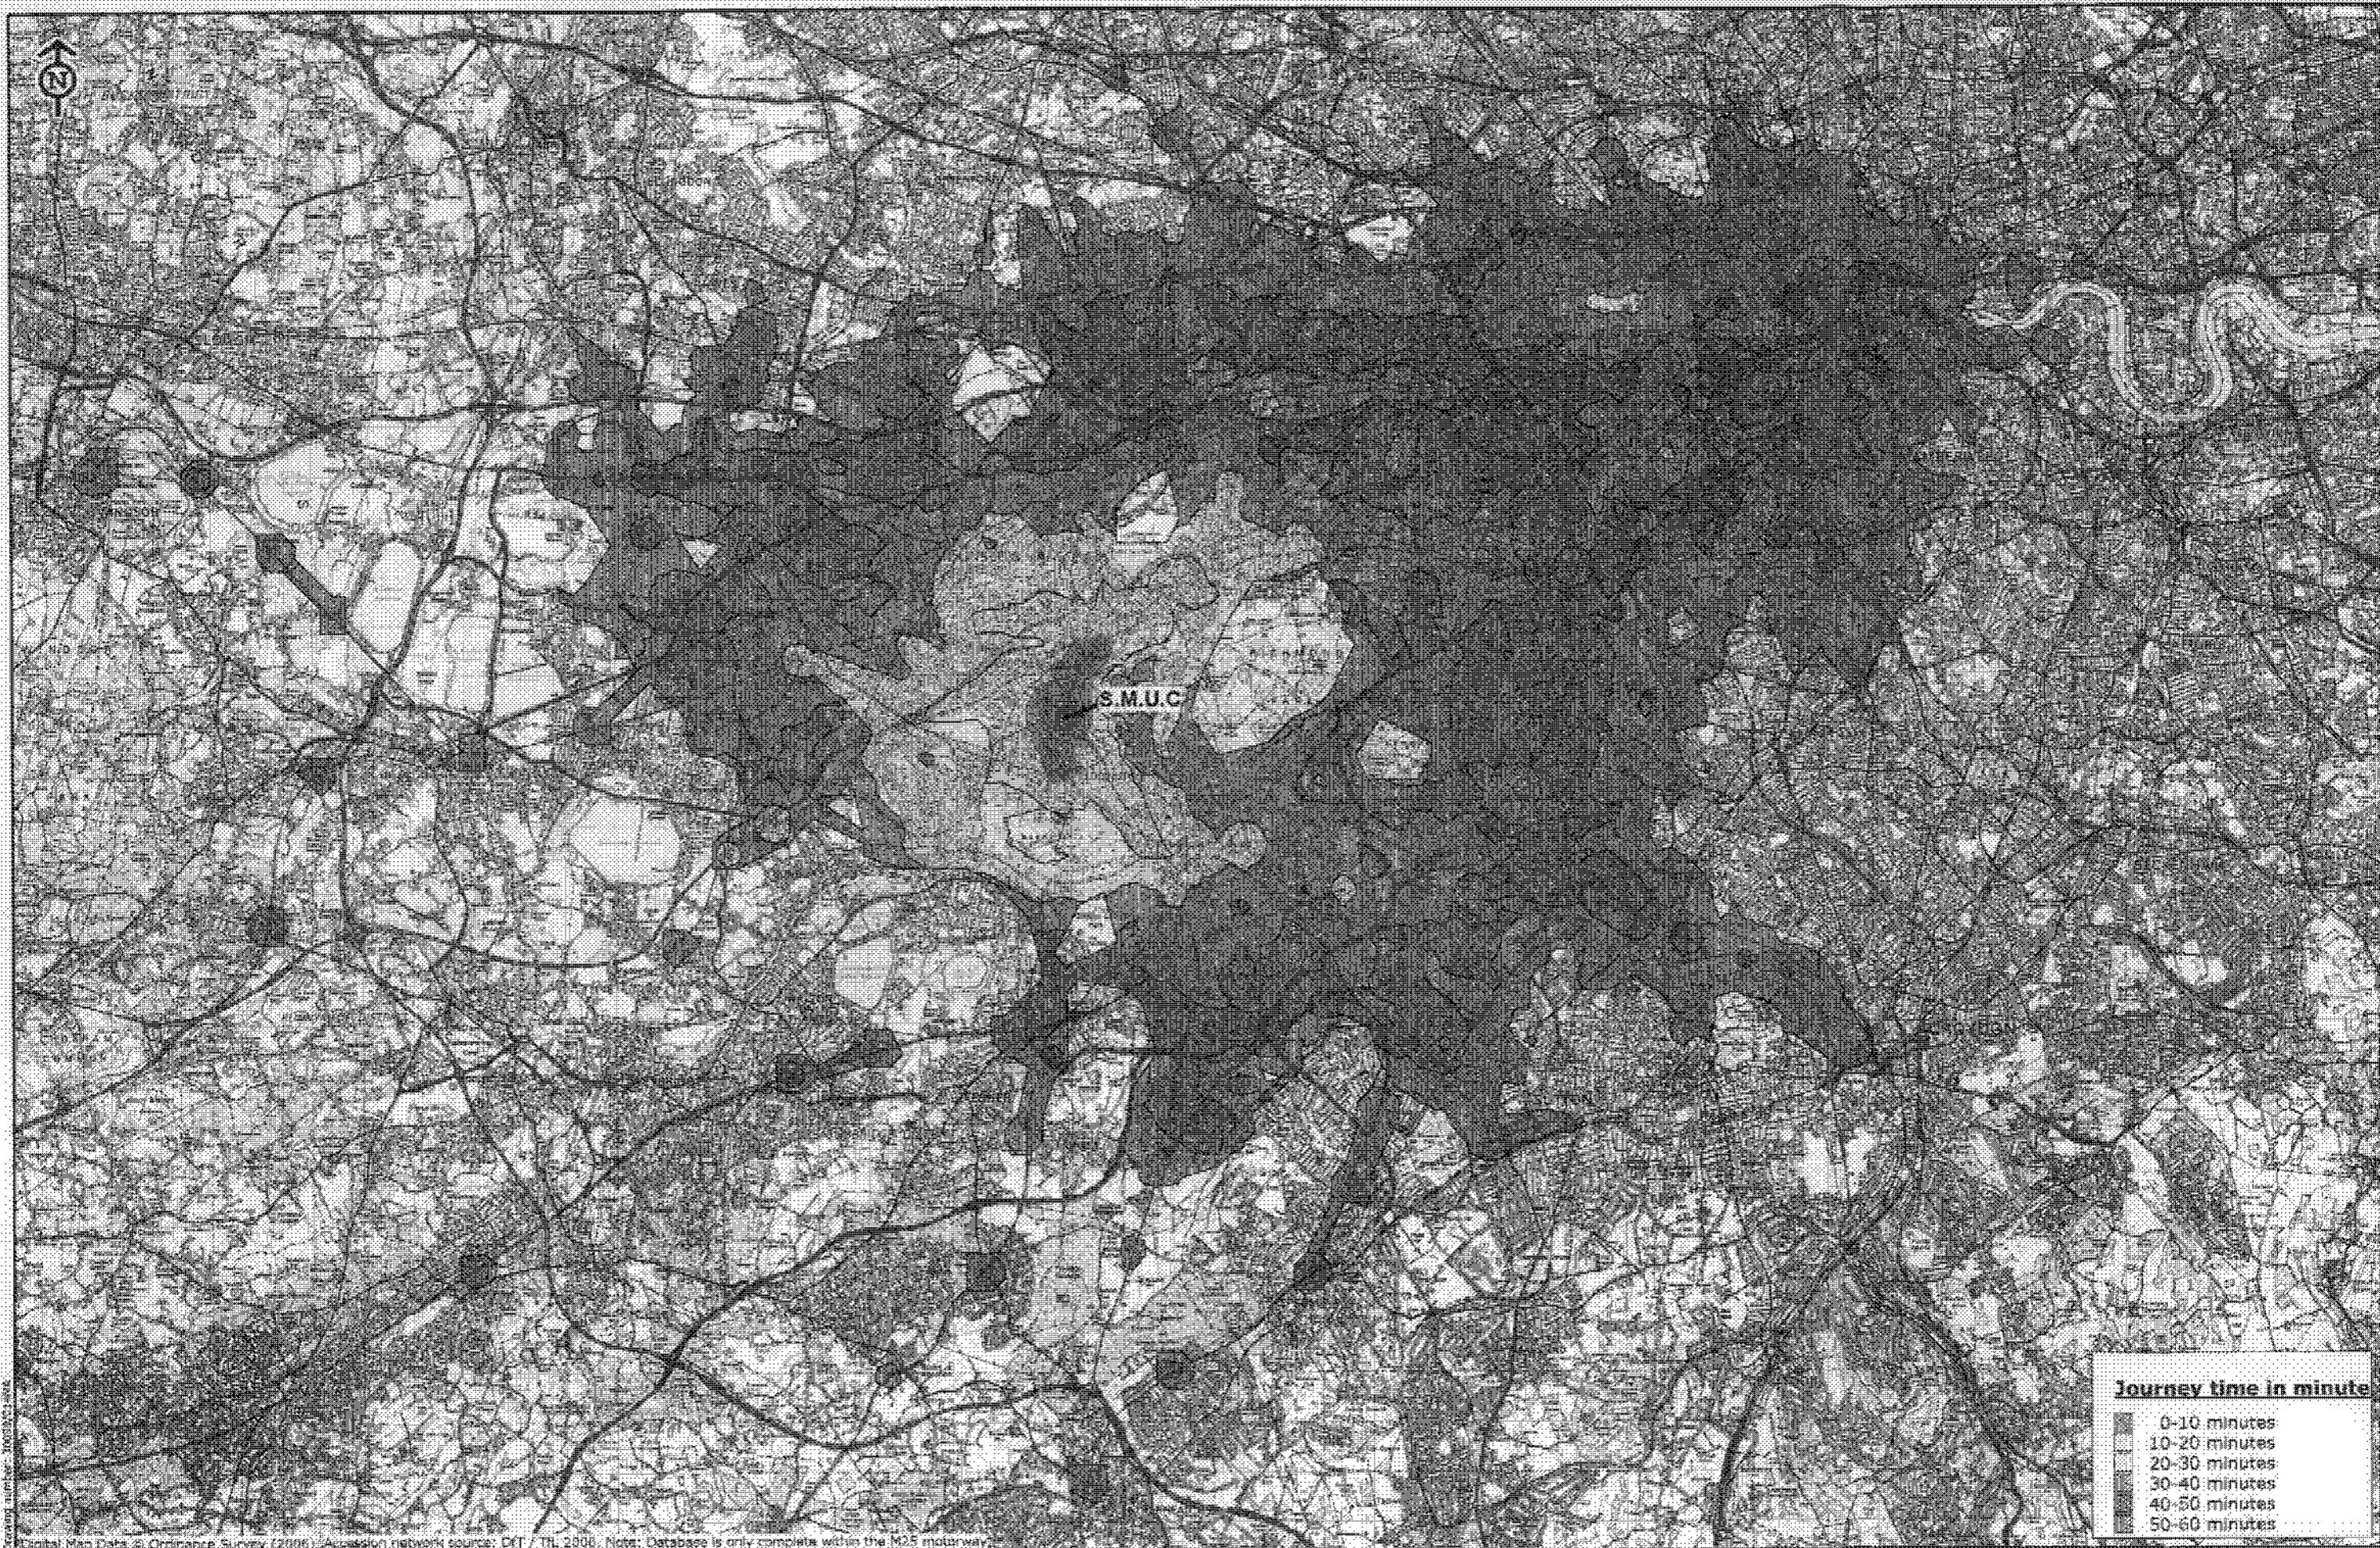

60 minute public transport journey time isochrone to the University

Figure 5

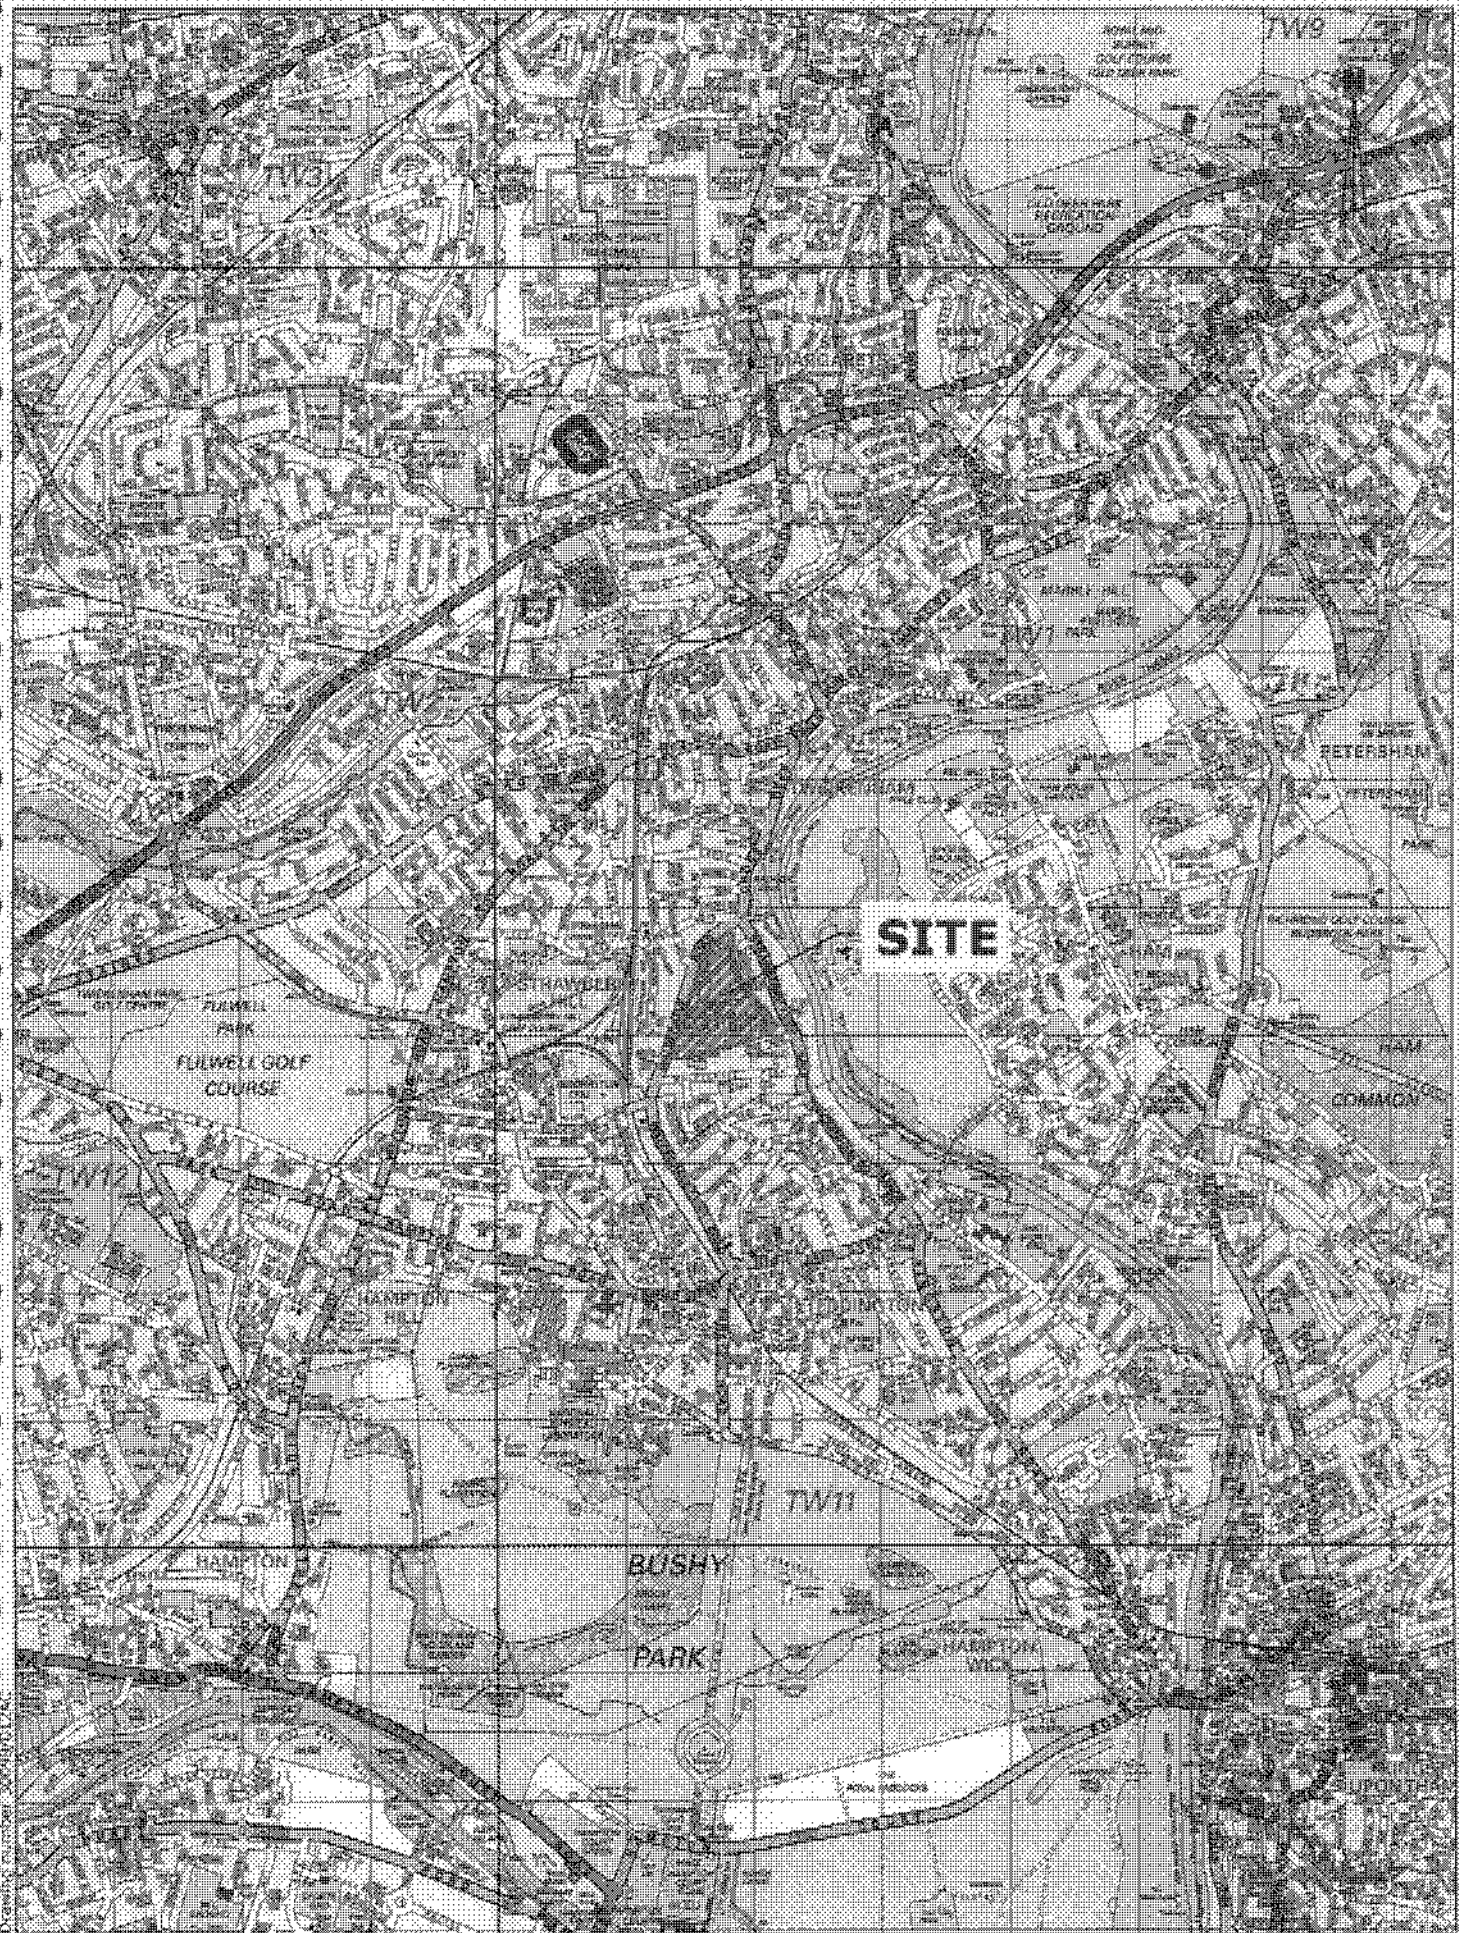


Local highway network

Figure 6



70 Colindale Street
 London, EC3M 6BL
 t: 020 7608 0008
 w: www.tppweb.co.uk

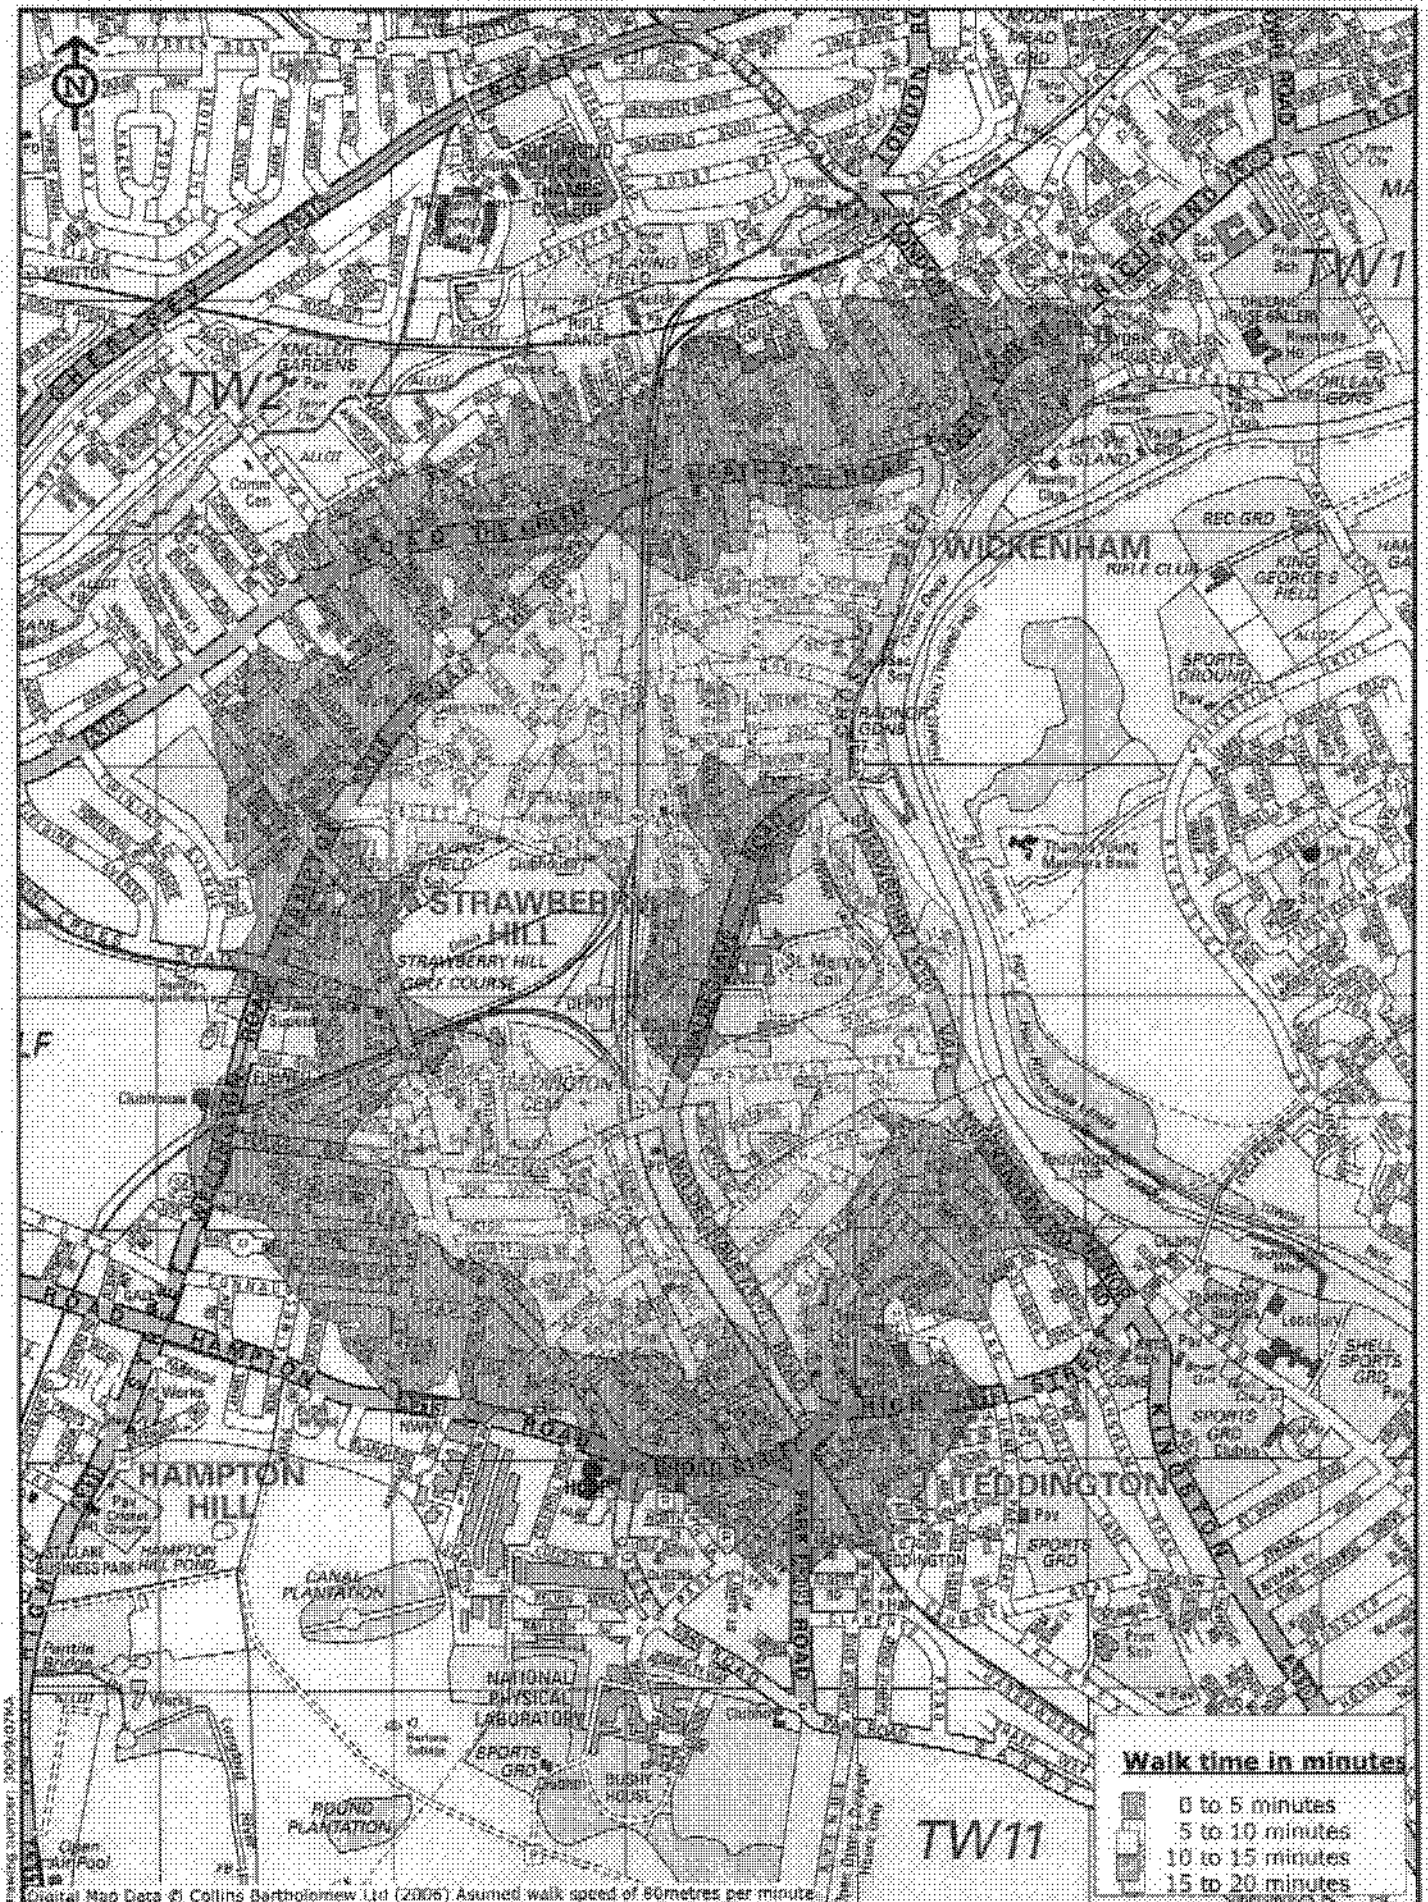


20 minute walk time isochrone


Figure 7



79 Cowcross Street
 London, EC1M 6EE
 t: 020 7606 0008
 w: www.tppweb.co.uk

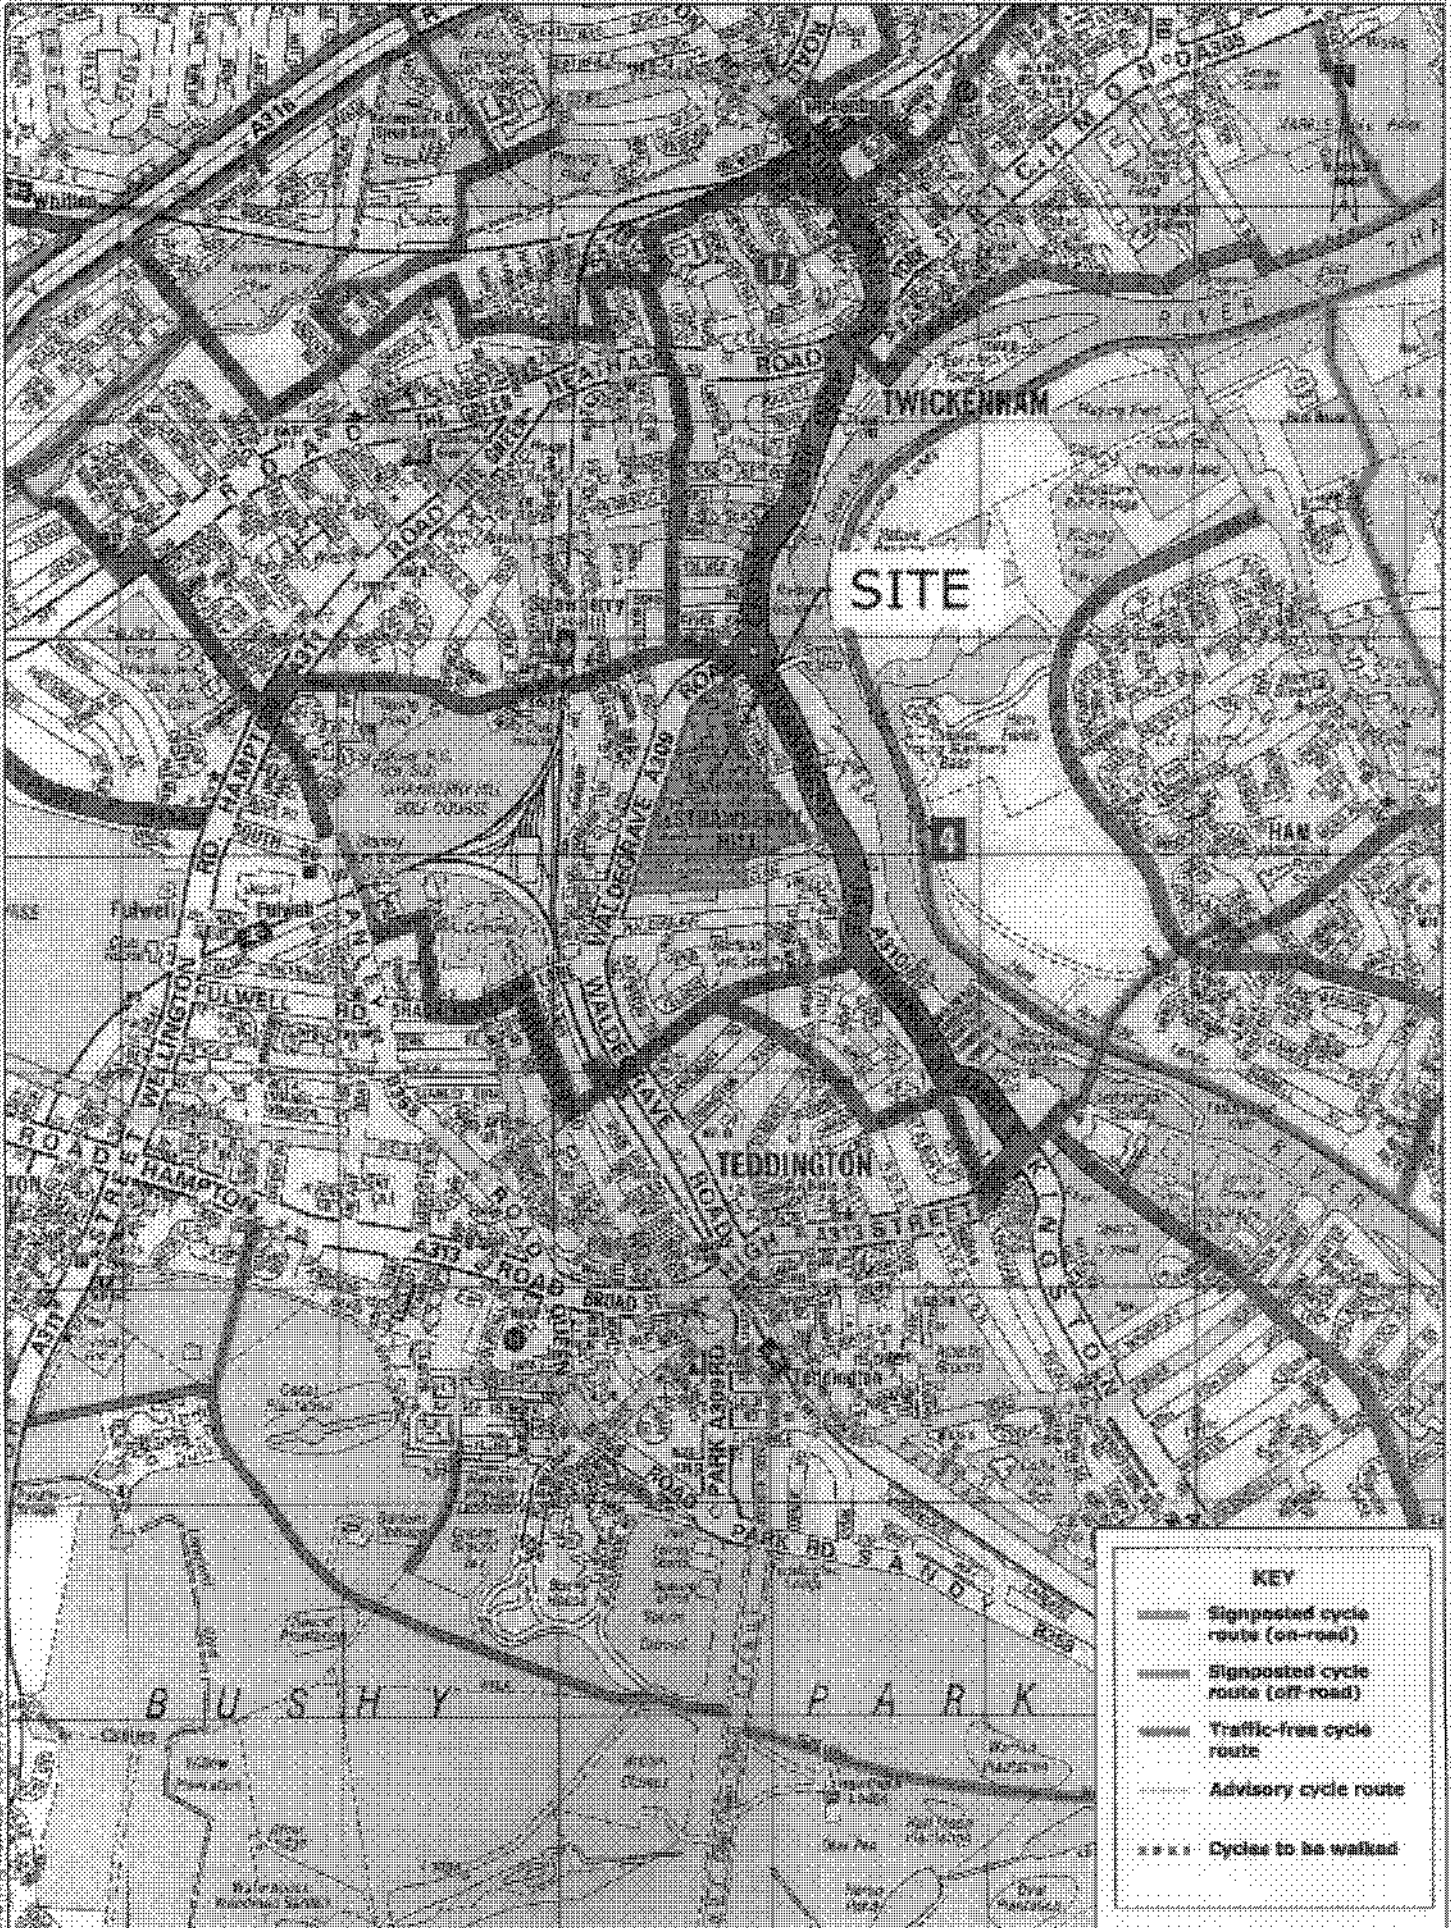

Based on TfL London Cycle Guide Area 13 (2004)

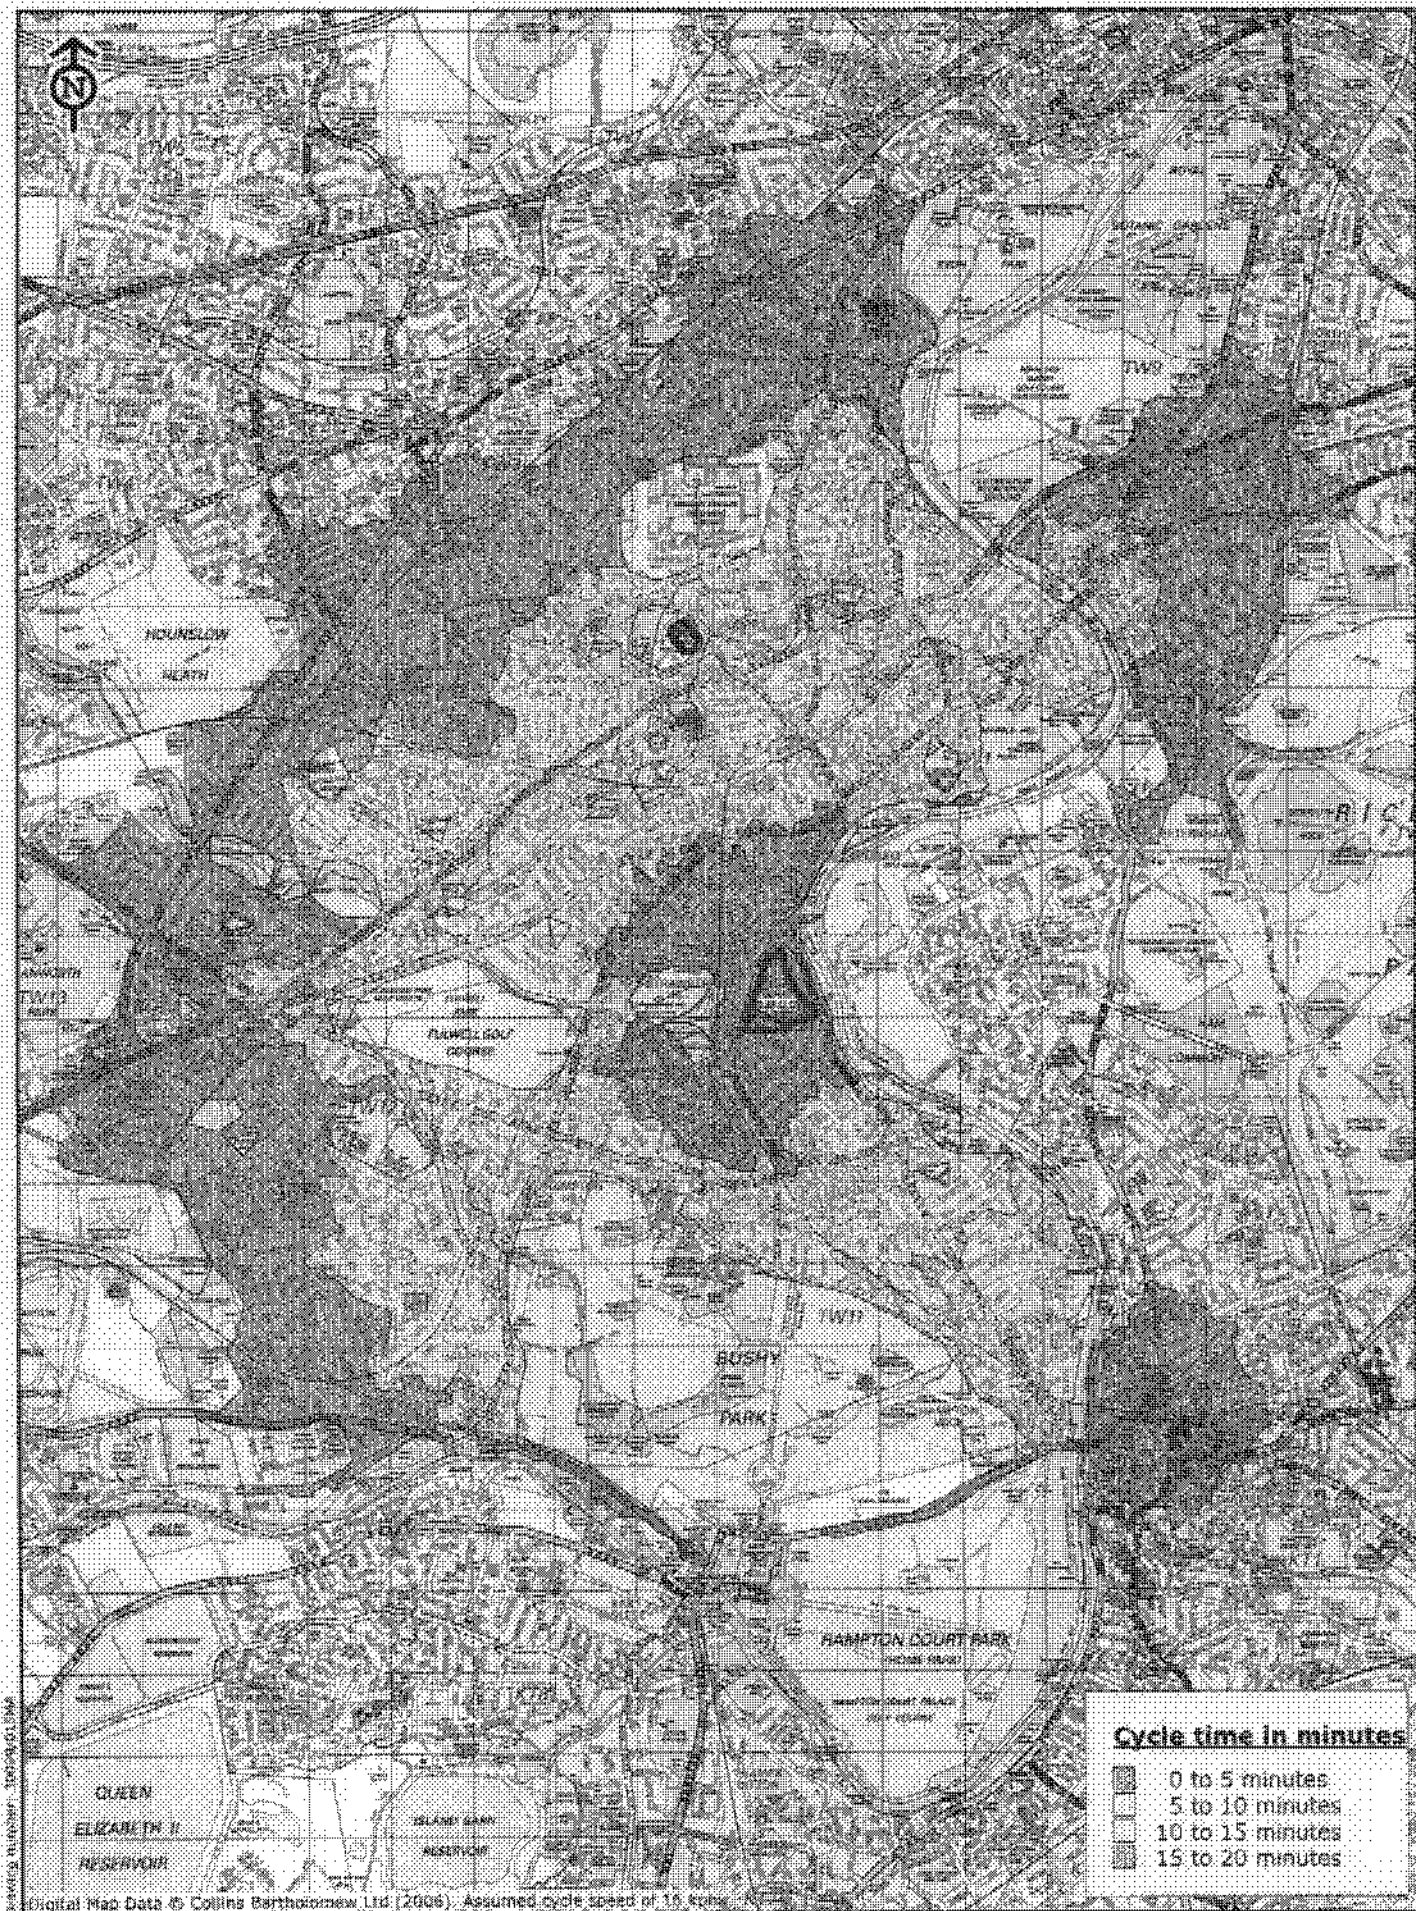

20 minute cycle time isochrone to the University

Figure 9





70 Cowcross Street
 London, EC1M 6EL
 t: 020 7606 0008
 w: www.tppweb.co.uk

Appendices

Appendix A

Service bay layout and
vehicle tracking
assessment



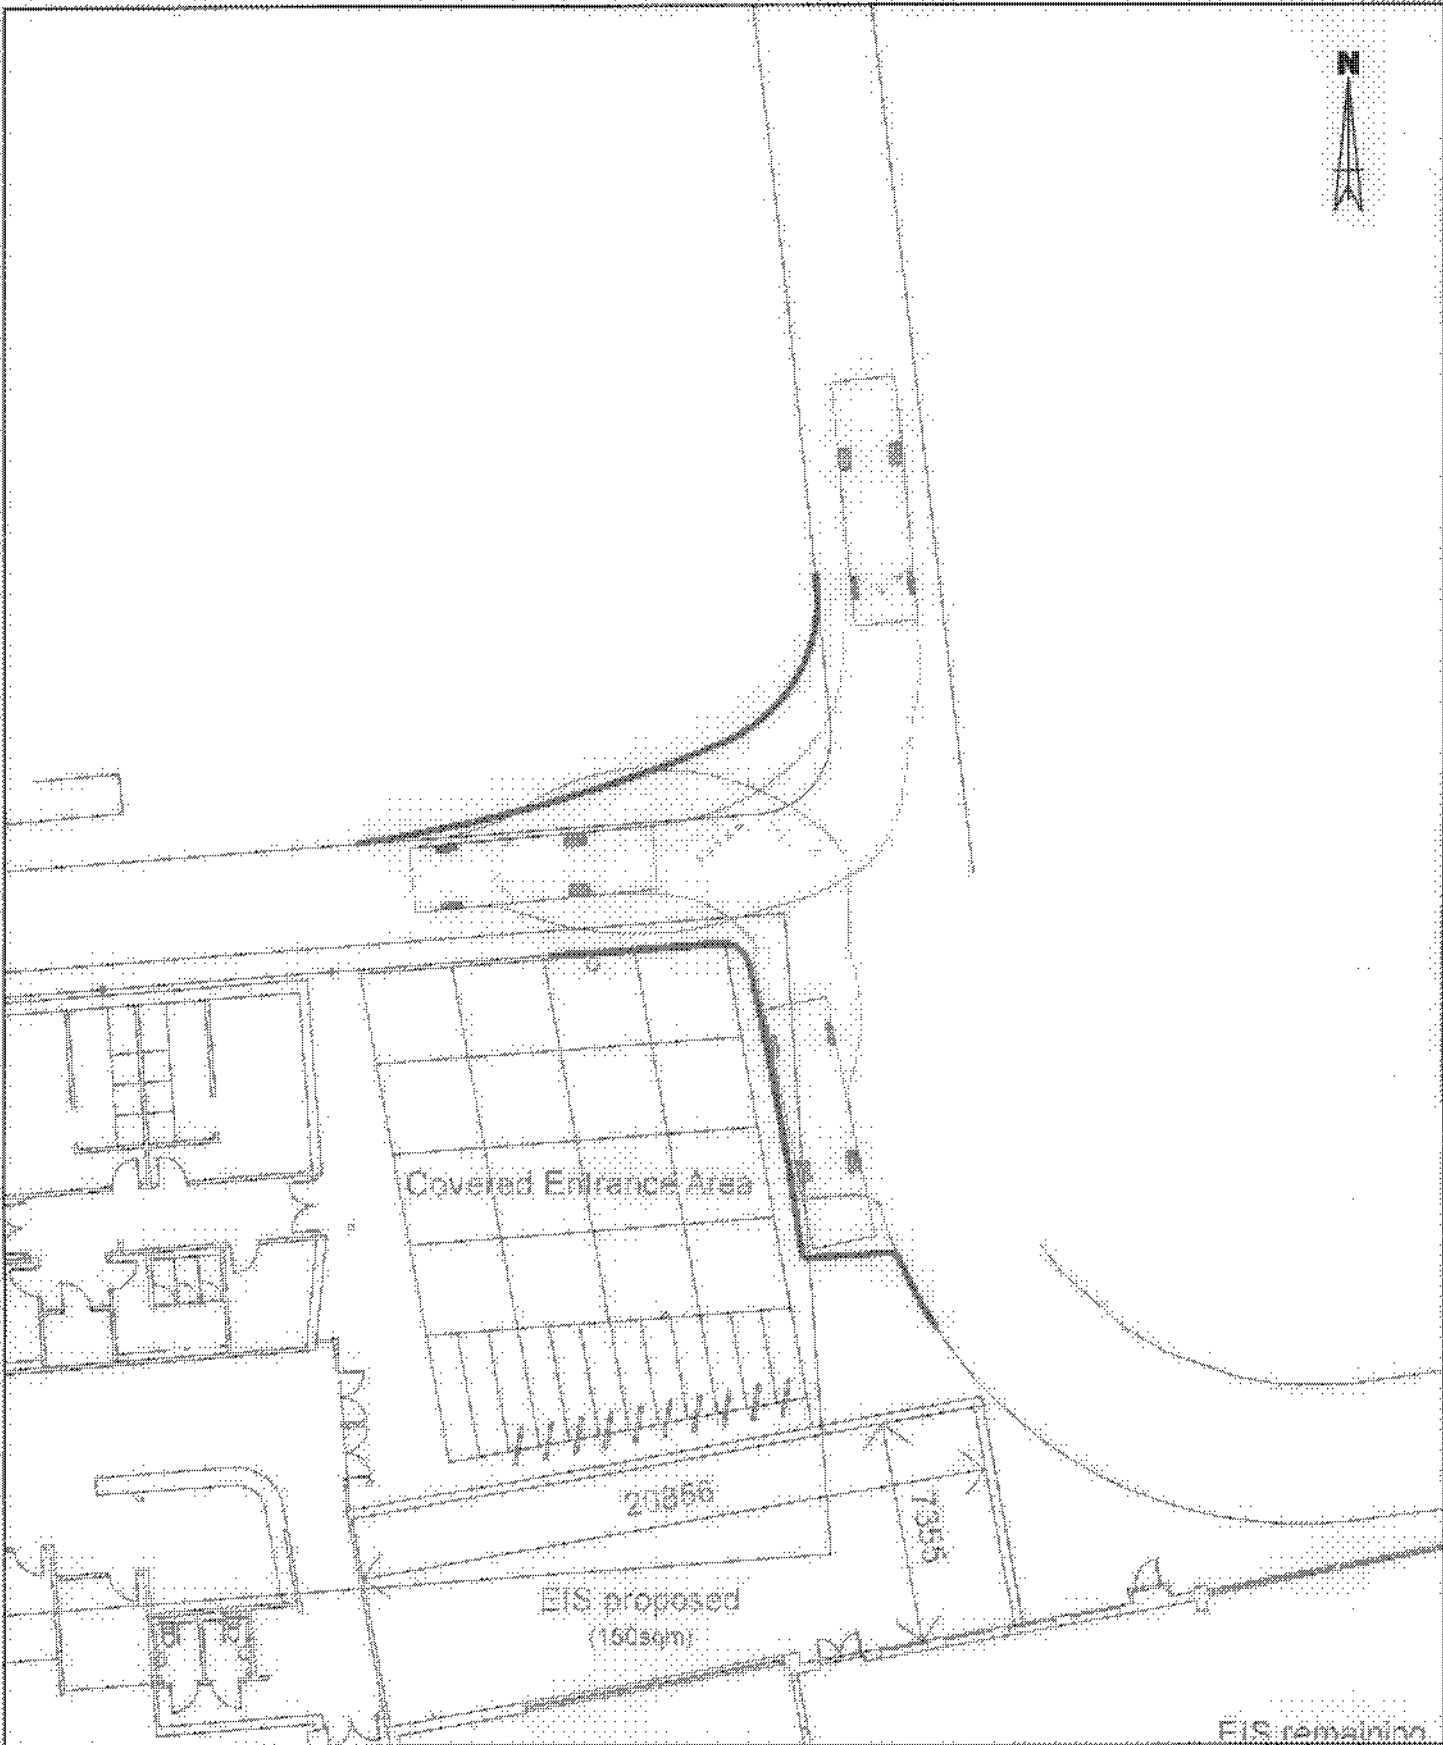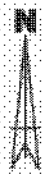


ST MARY'S COLLEGE, TWICKENHAM

Swept path of 8m rigid vehicle
accessing loading bay

TRANSPORT PLANNING PRACTICE

70 Cowcross Street
London, EC1M 6EL

t: 020 7608 0008
w: www.tppweb.co.uk

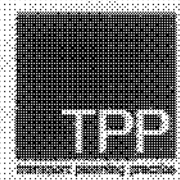


SCALE @ A4 1:250 0 2.5 5m	DATE (REV.) 26/04/07	DRAWN BY REV	CHECKED -
---------------------------------	-------------------------	-----------------	--------------

DRAWING NUMBER 30099/003AC	REV -
-------------------------------	----------



Cobbled run over area to allow fire tender to exit

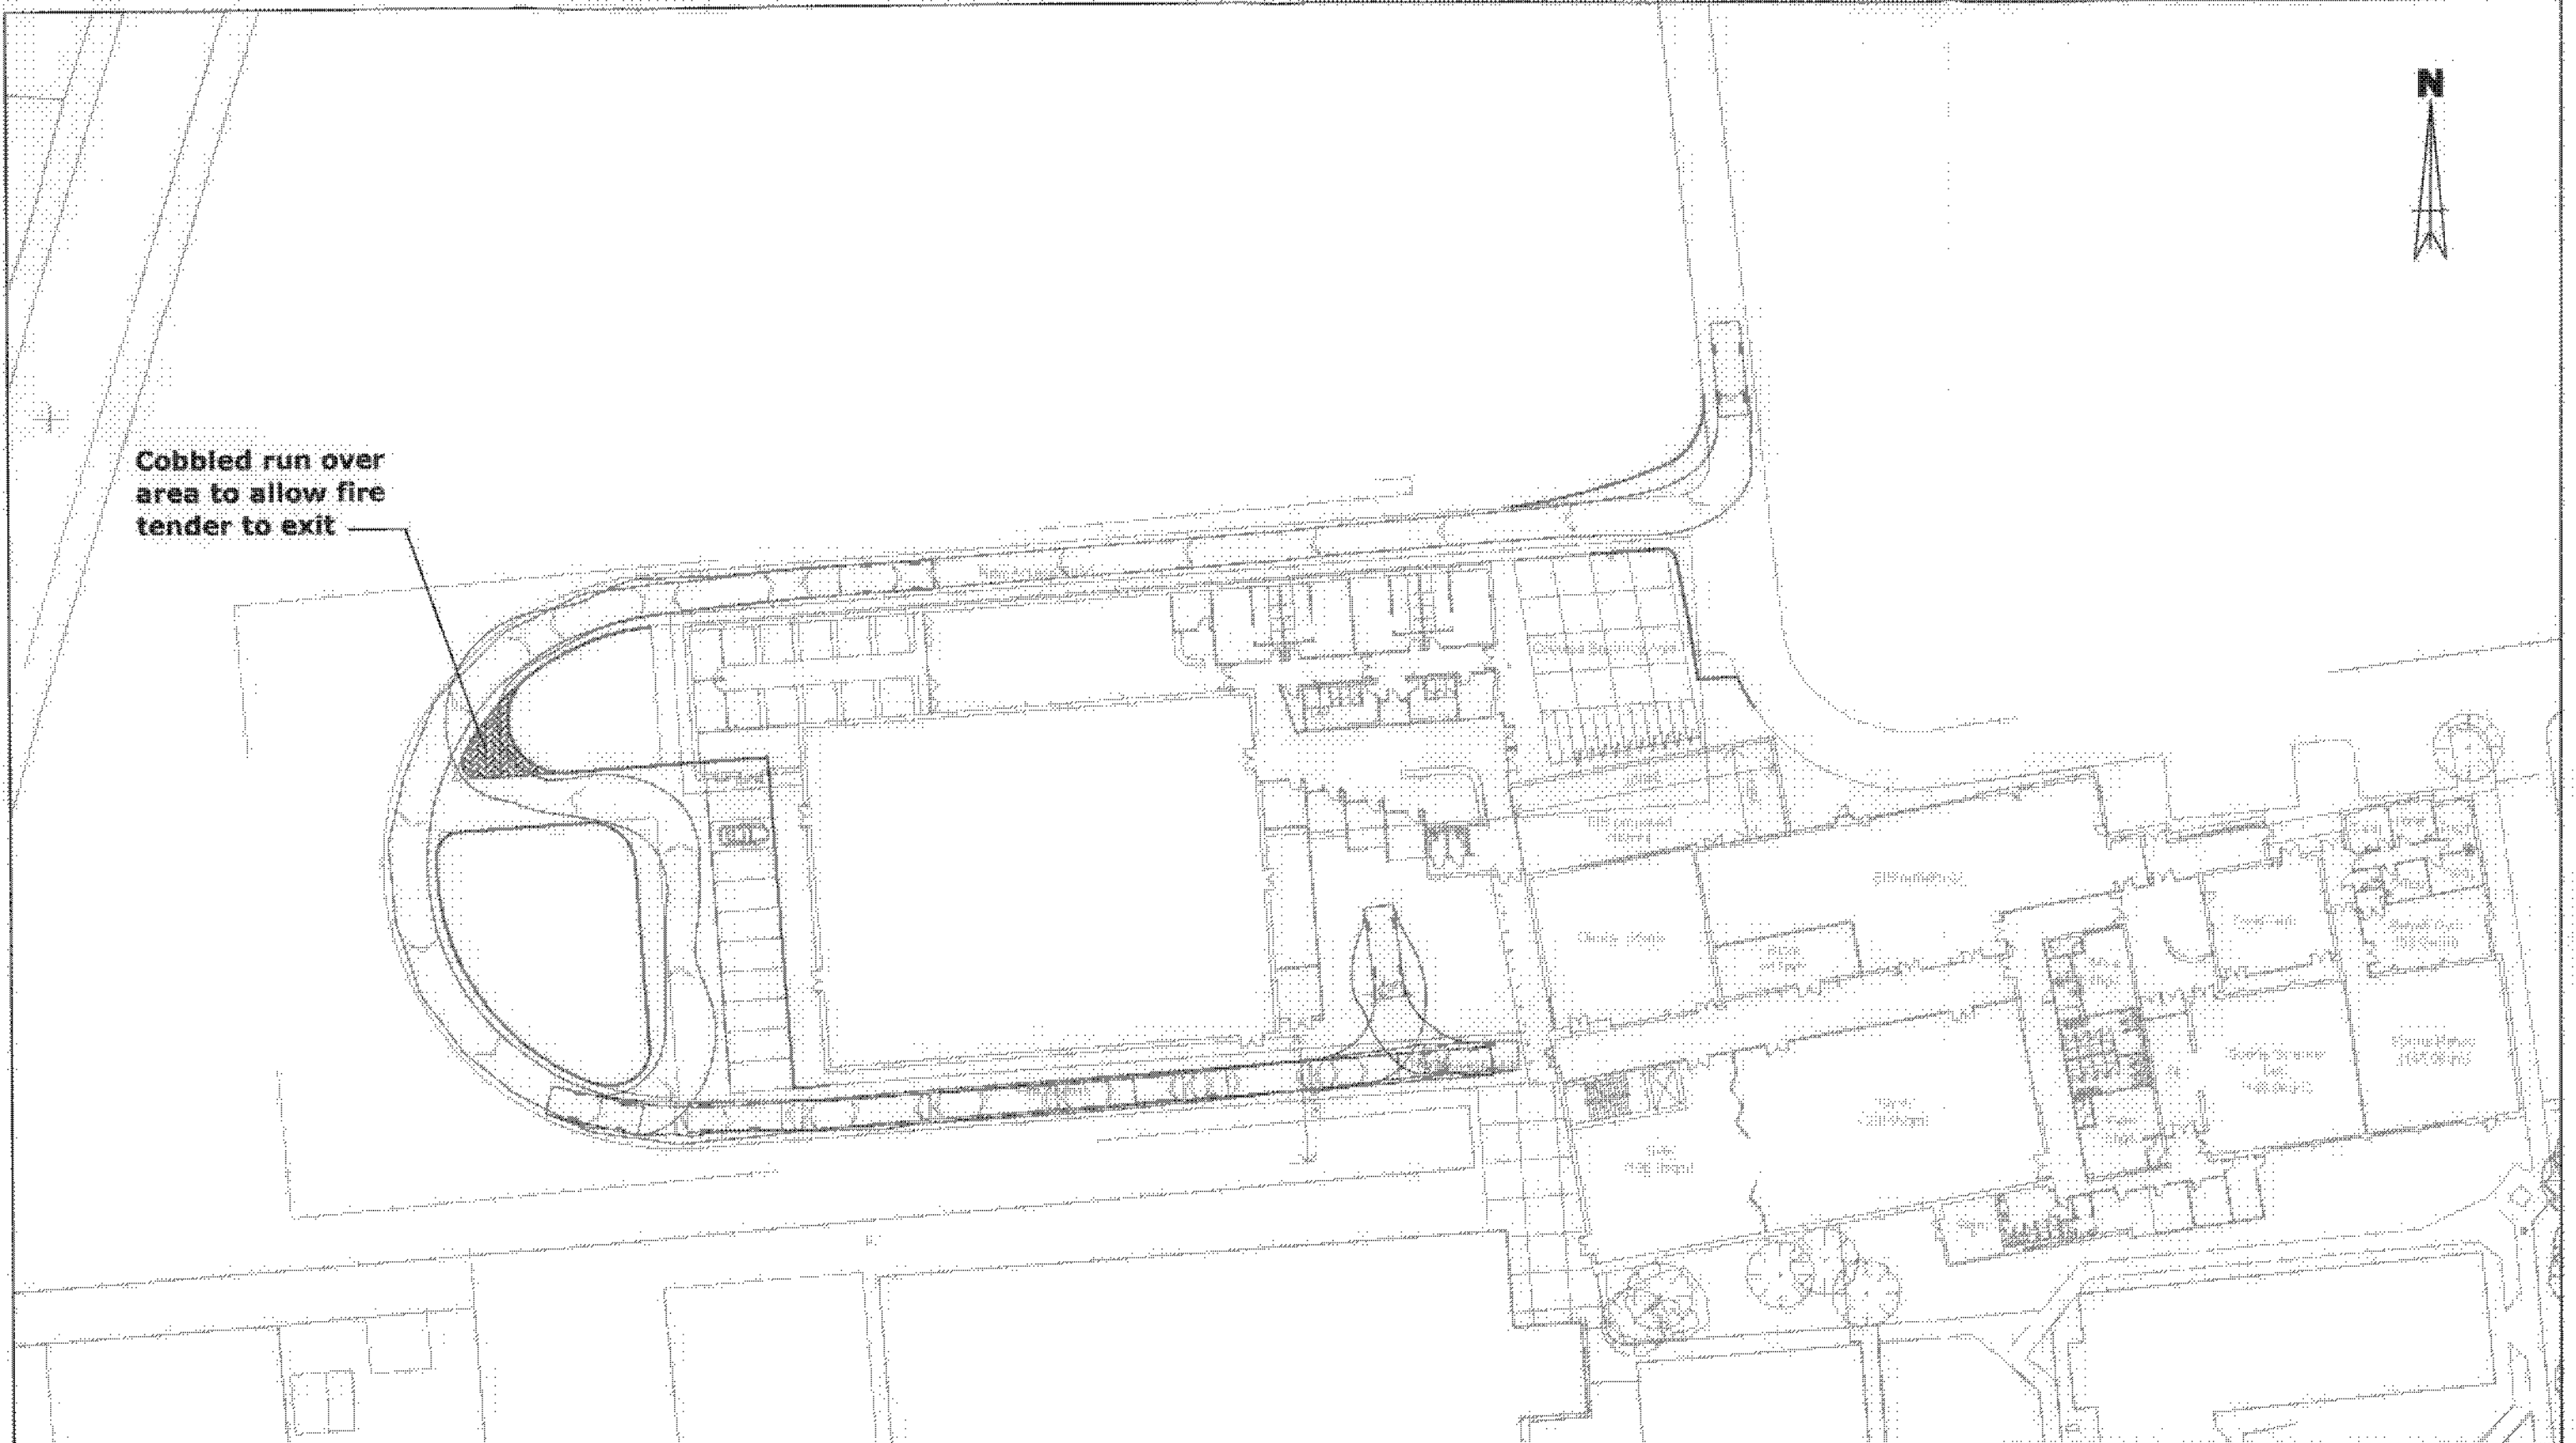


ST MARY'S COLLEGE, TWICKENHAM

Swept path of fire tender accessing the site

TRANSPORT PLANNING PRACTICE


70 Cowcross Street,
London, EC1M 6EL

T: 020 7608 0008
W: www.tppweb.co.uk

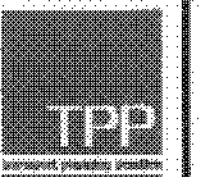

SCALE: 1:500	DATE: 26/04/07	(REV)	DRAWN BY: REV	CHECKED: -
--------------	----------------	-------	---------------	------------

DRAWING NUMBER: 30099/008AC	REV: -
-----------------------------	--------

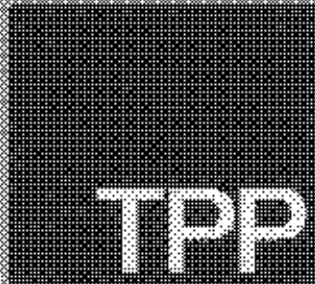

Transport planning practice

Transport Planning Practice

14-15 Coleridge Street

London

EC1A 6PP

Tel: 020 7000 0000

Email: enquiries@tpplib.co.uk

Web: www.tpplib.co.uk

Transport Planning Practice
