
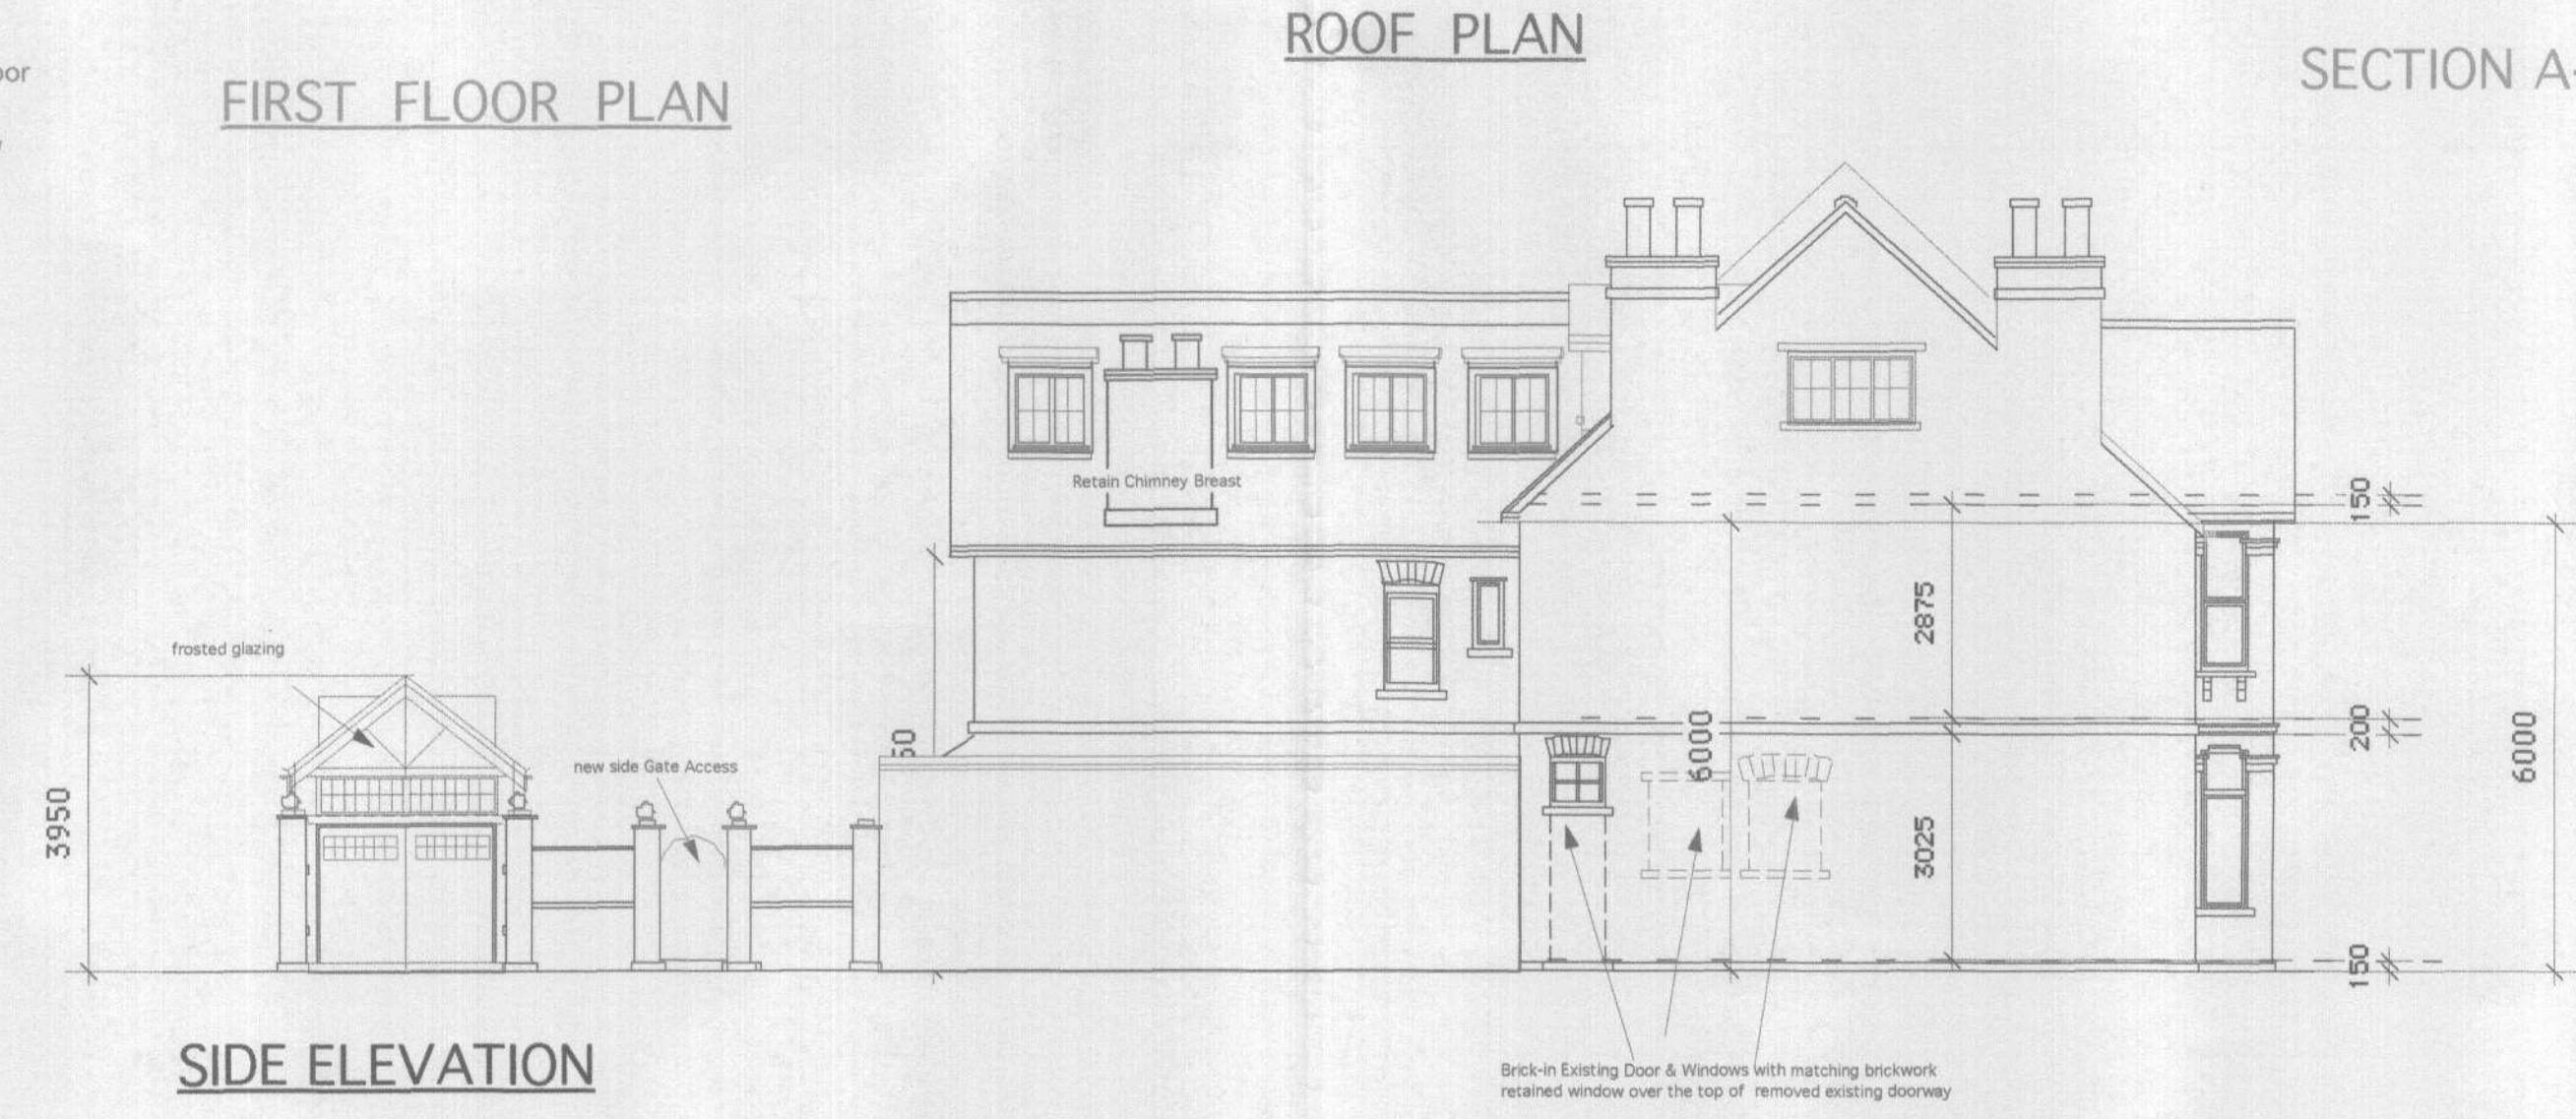
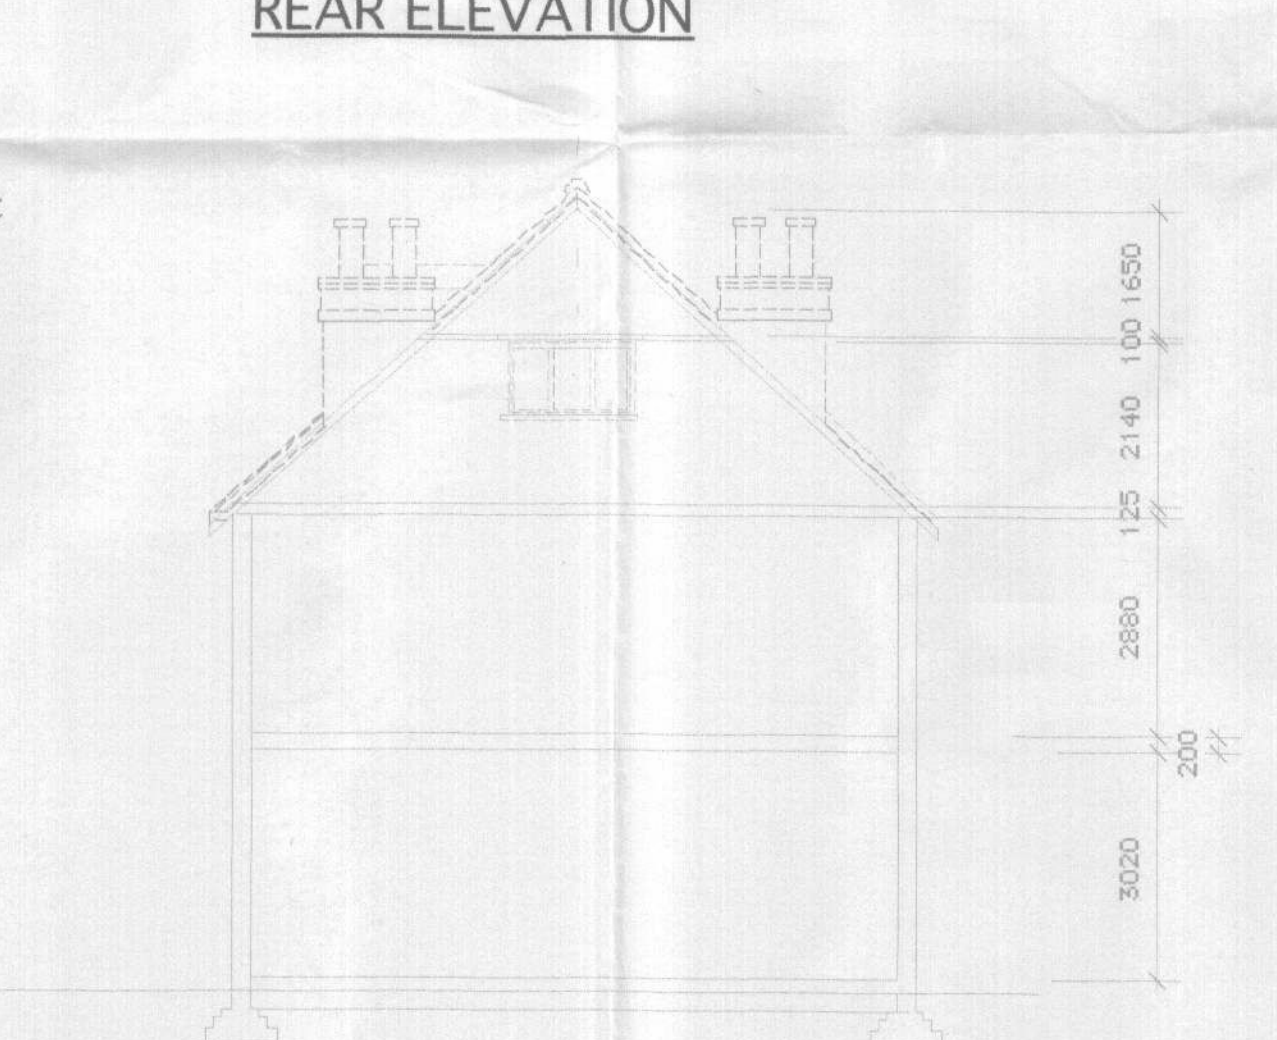
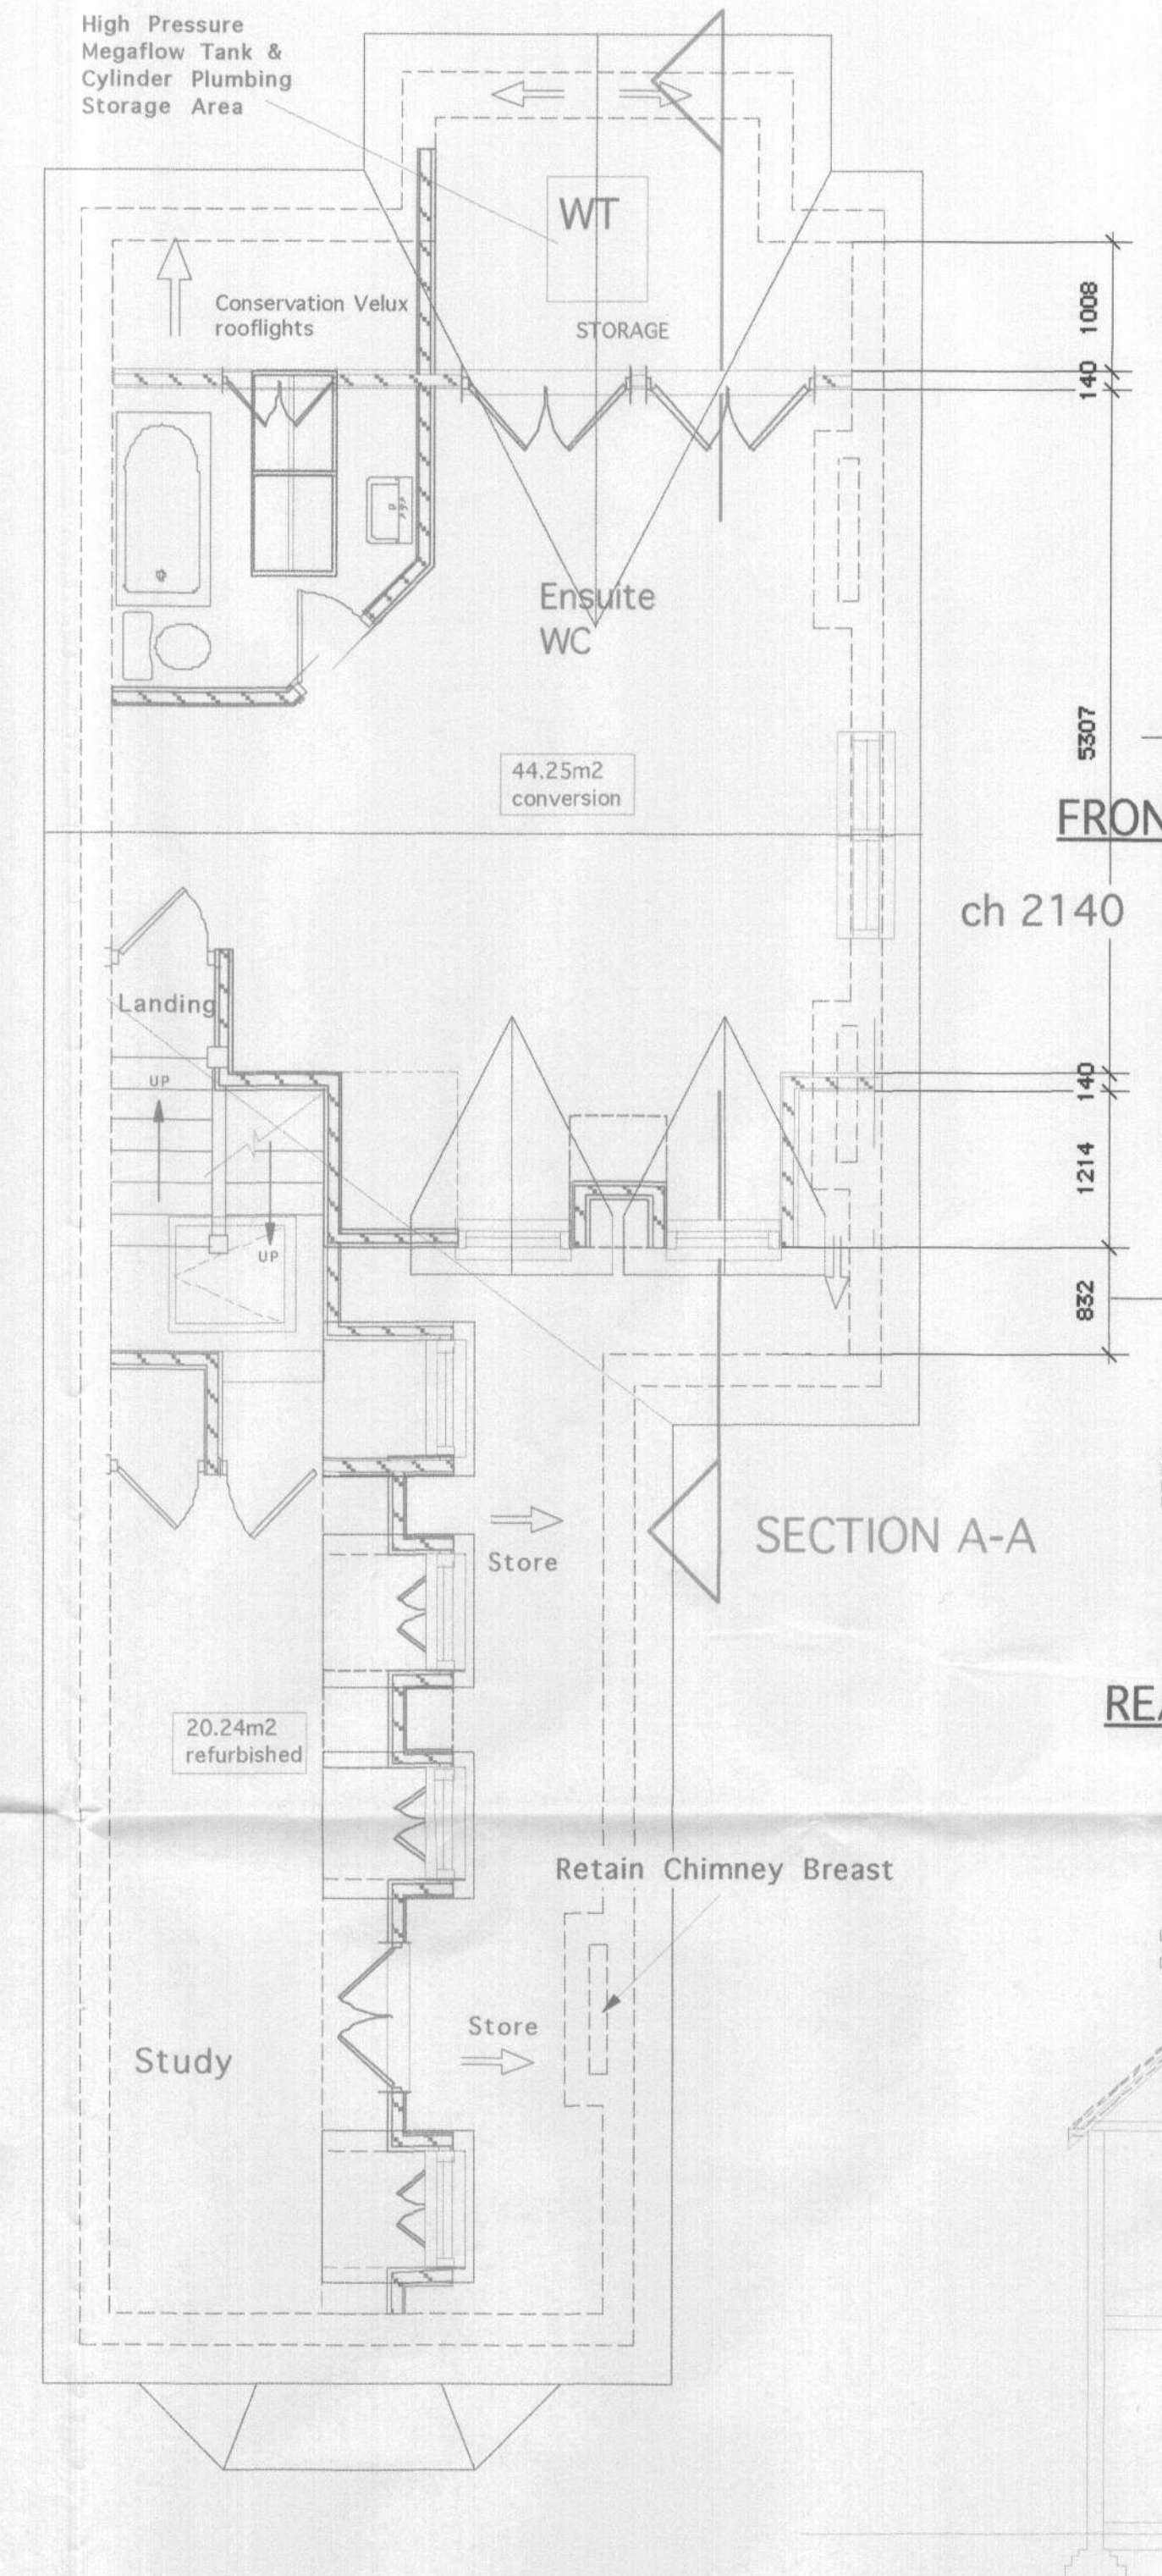
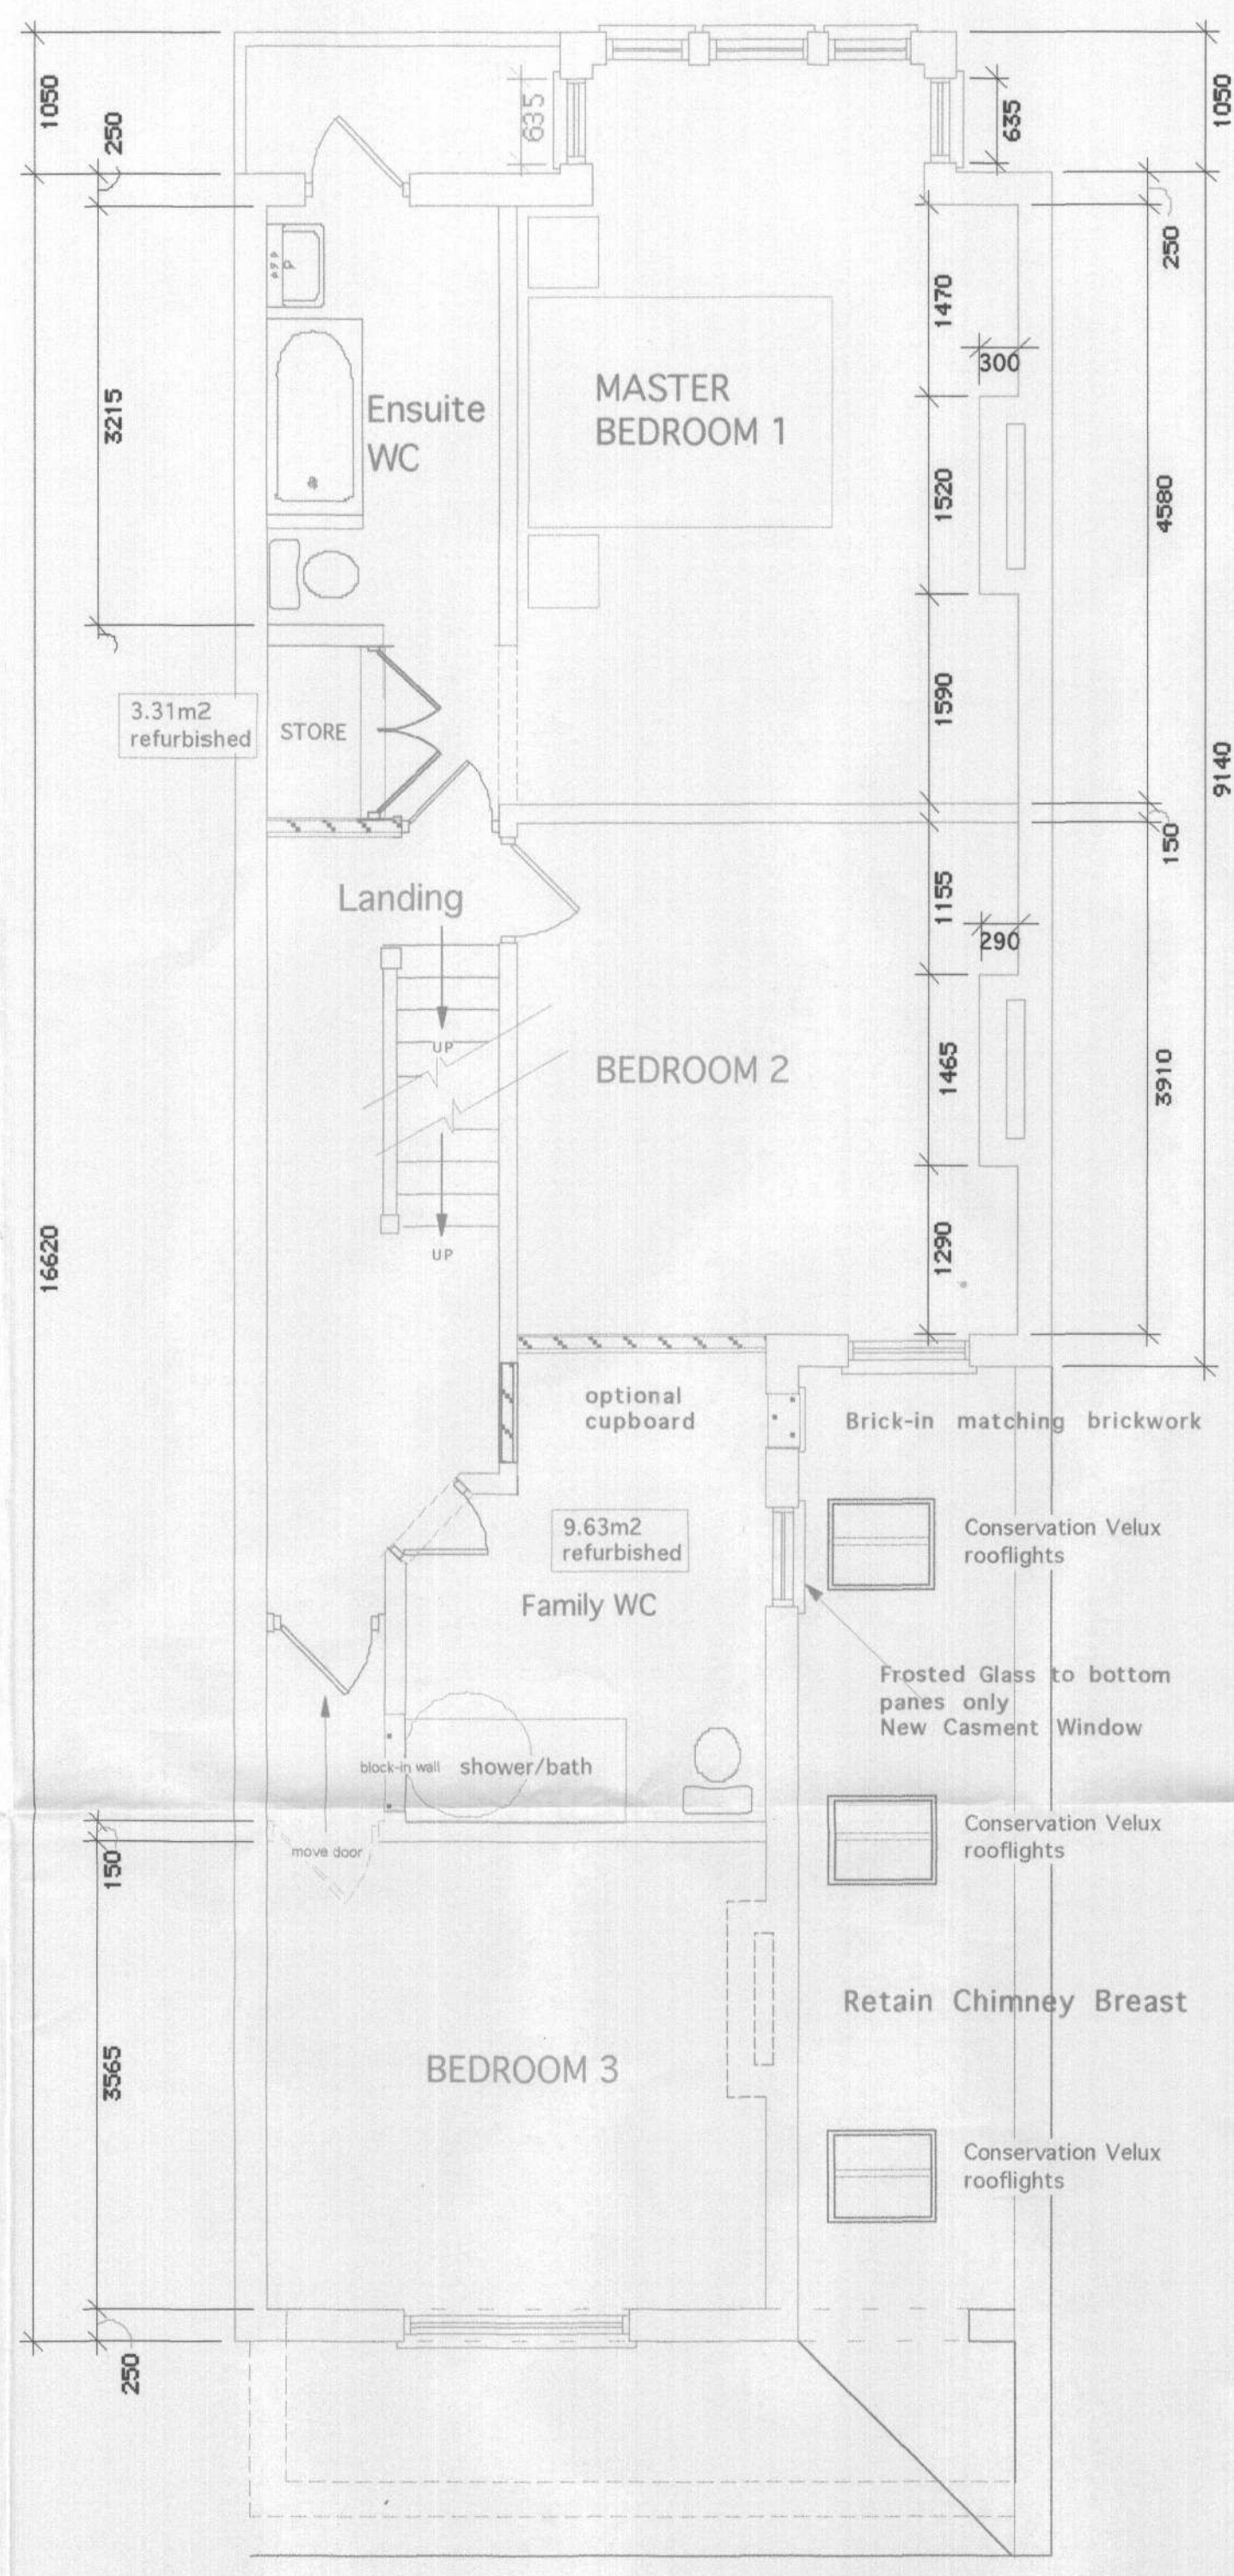


RECEIVED  
- 4 FEB 2008  
PLANNING

08/0390/HOT

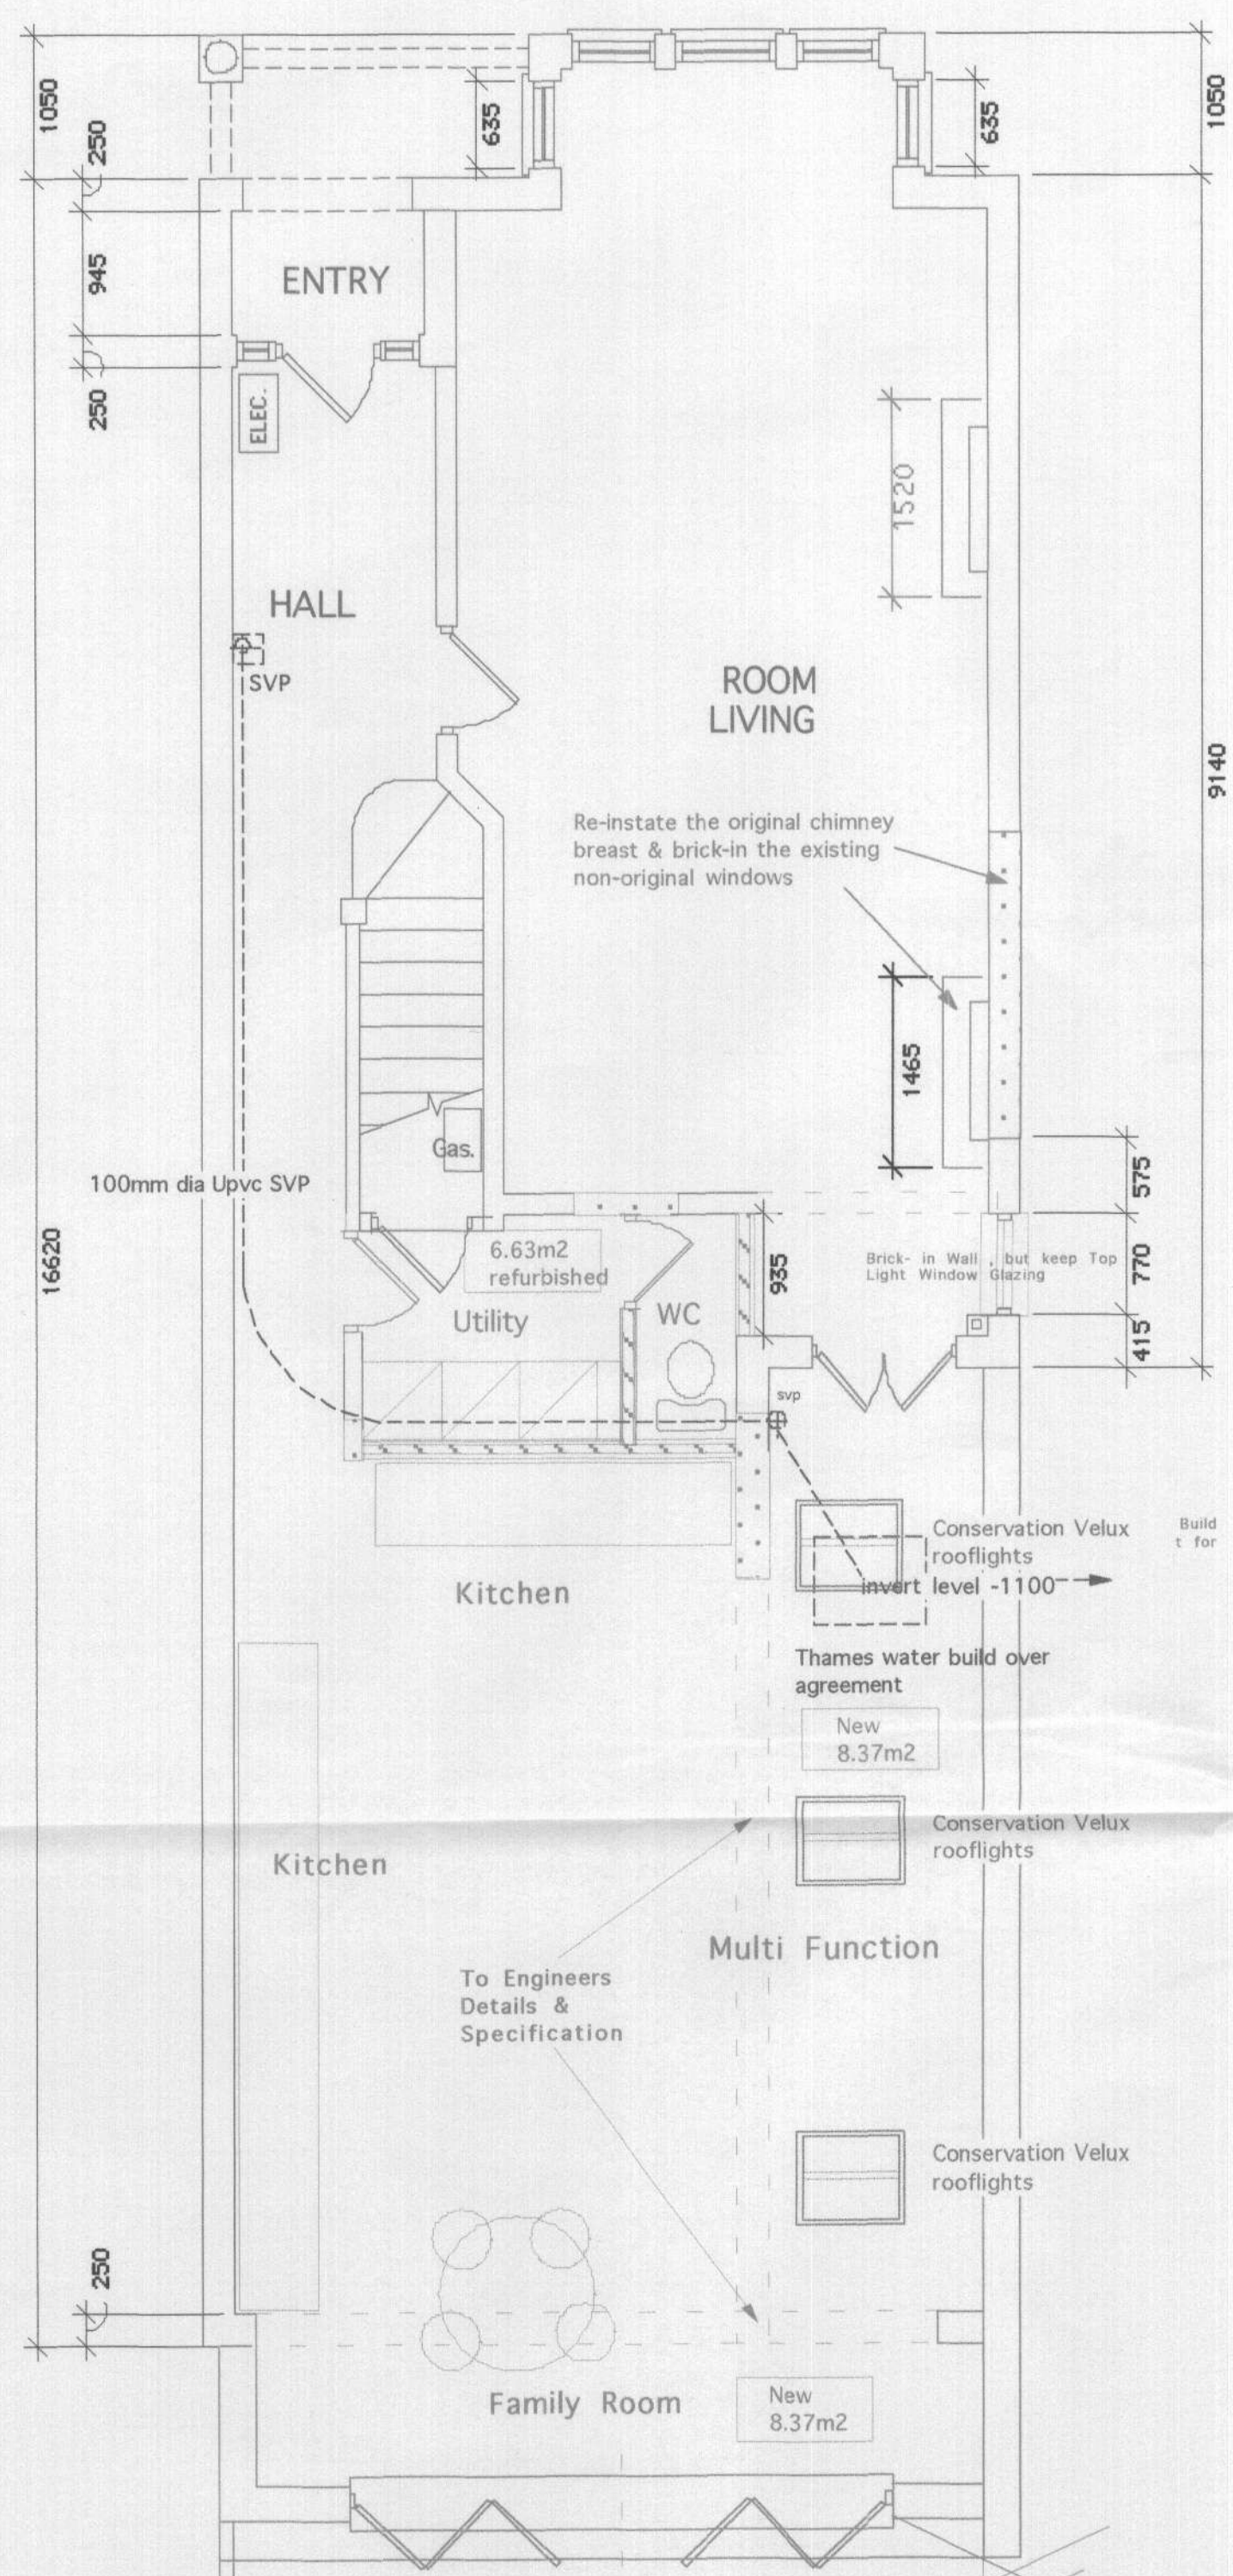

RECEIVED  
- 4 FEB 2008  
PLANNING

Rev B 16/11/07  
Following client design email reply to LBRUT pre-application report  
Rev A19/10/07  
Following LBRUT pre-application reply from D Stevens (PO)

Client:  
**Alan & Clare Stuart-Murphy**

Title:  
**PLANNING ( Option 4 )  
239 St Margarets Road  
Twickenham  
Middlesex  
TW11ND  
Home Tel 07770 586429 -Clare  
Home Tel 07977 410531 -Alan**

**ENGLISHAUS**  
Tel: +44 (0) 208 255 0595  
Fax: +44 (0) 208 287 3441

Scale: 1:100 & 1:50  
Date: 26/8/07  
Number: EH 2820/02

**ENGLISHAUS LIMITED**  
© EnglishHaus 1995

30 Lawrence Rd, Hampton, Middx, TW12 2 RJ www.englishaus.co.uk e-mail: enquiries@englishaus.co.uk