


08 / 0225 / FULL

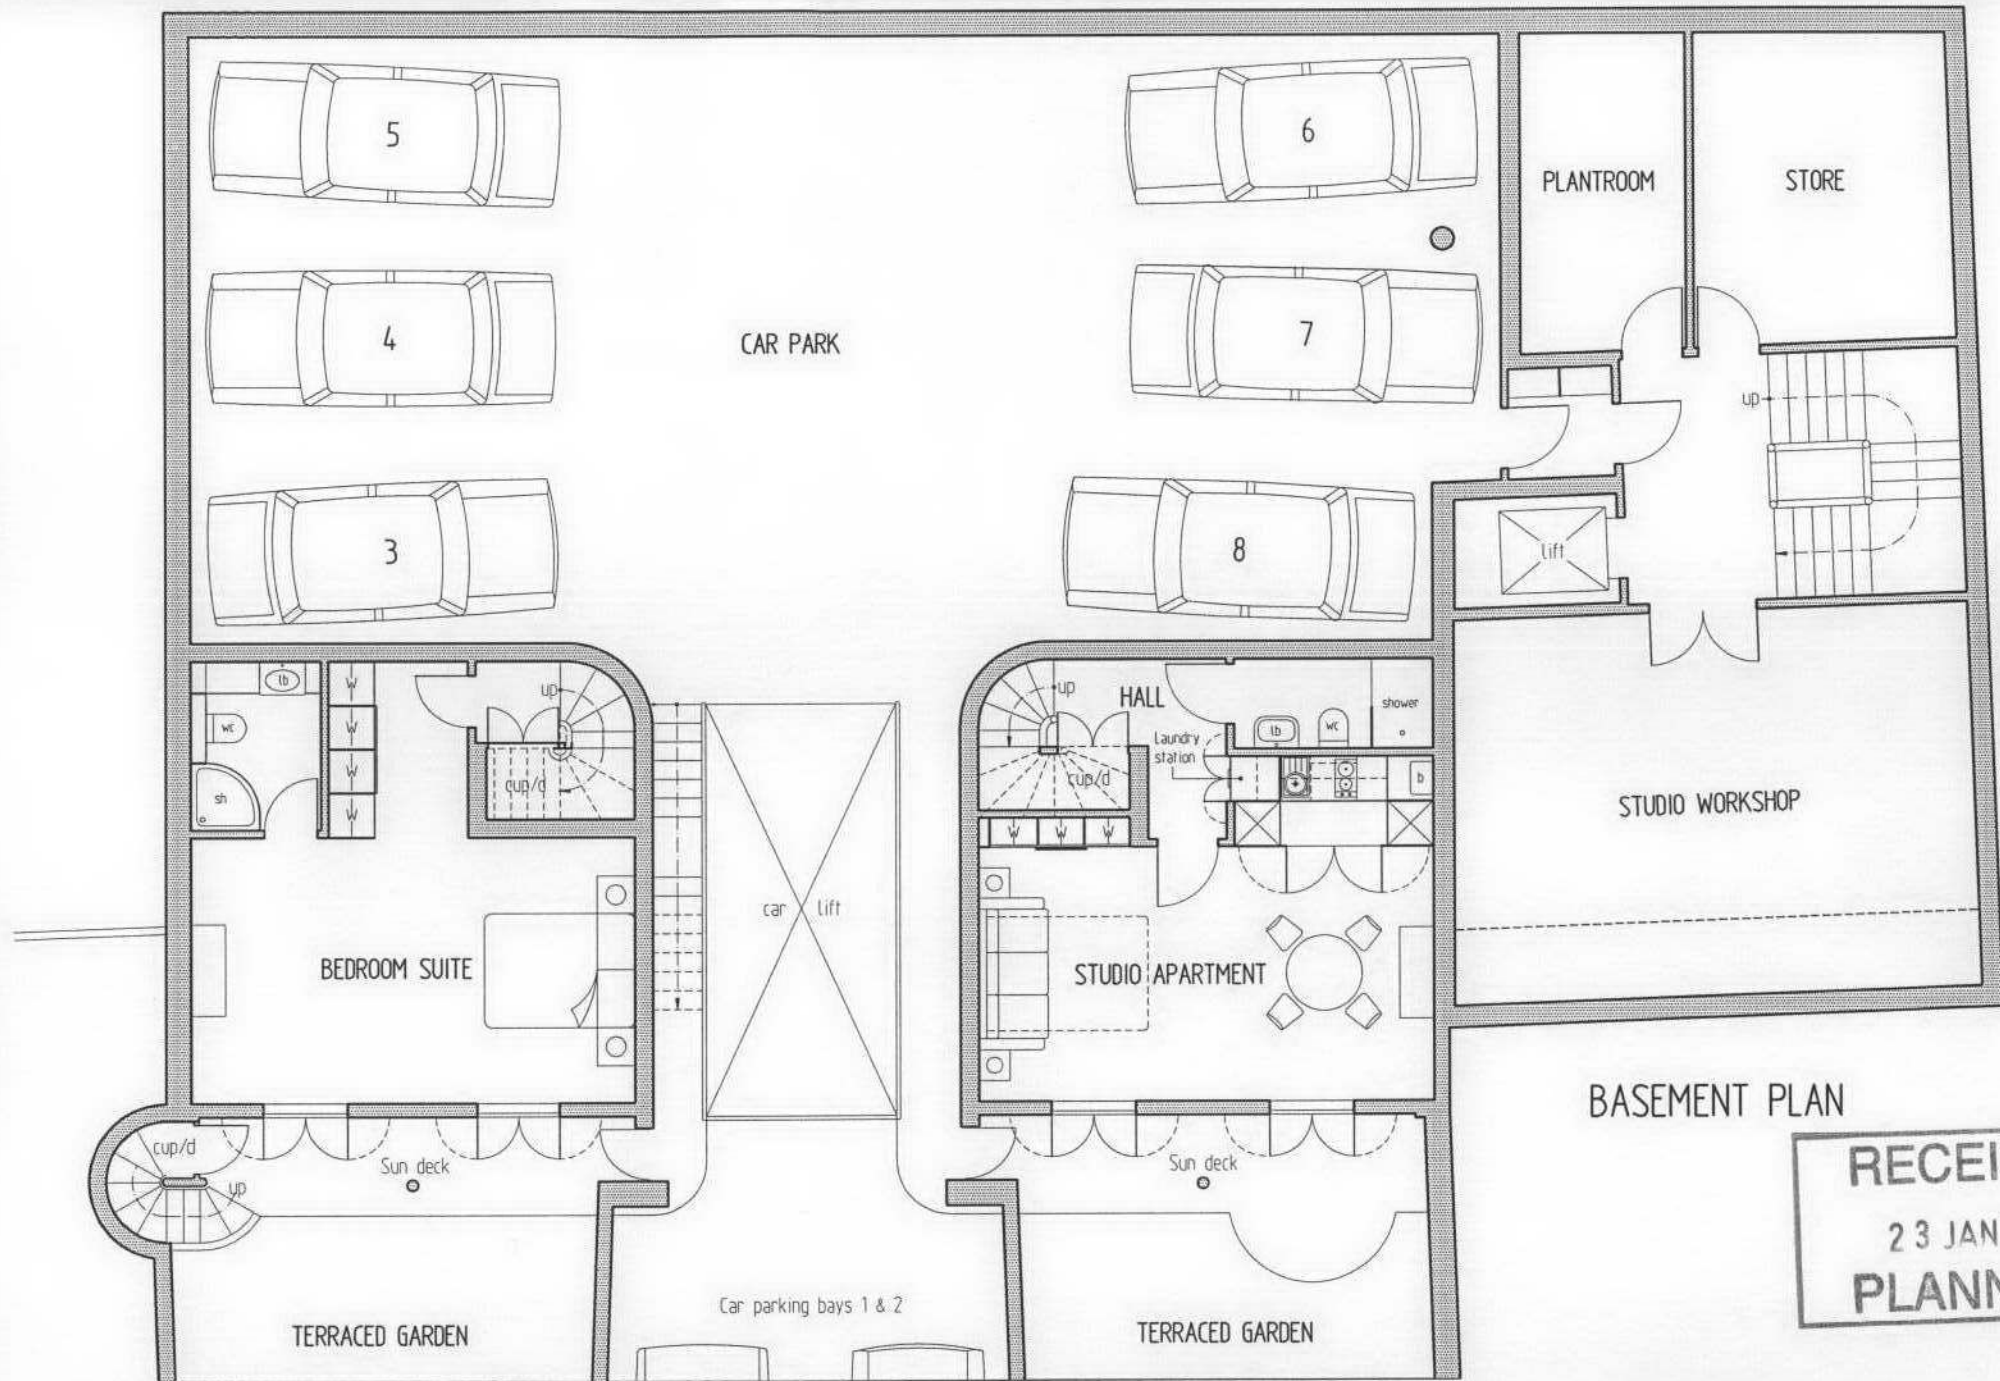

BASEMENT PLAN

RECEIVED
23 JAN 2008
PLANNING