


RECEIVED
23 JAN 2008
PLANNING

08/0225/FUL

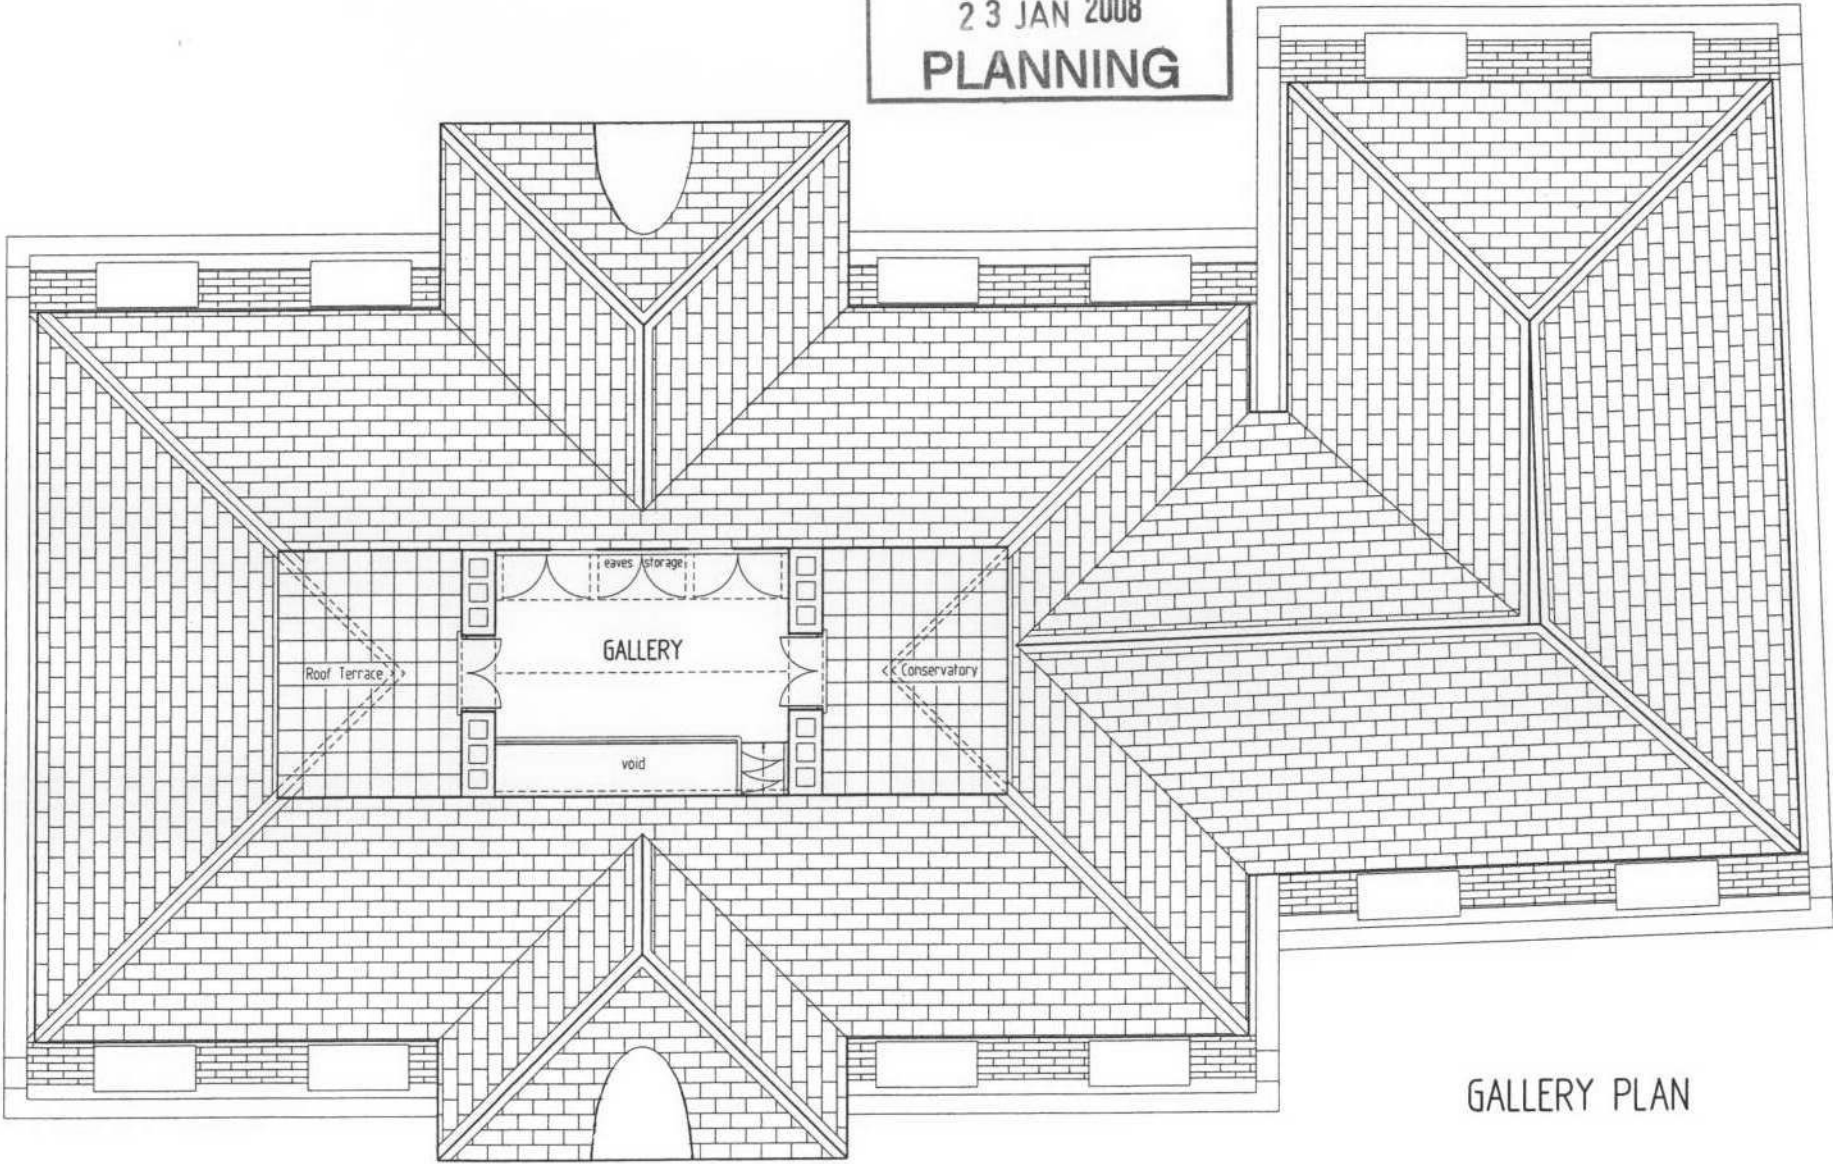

GALLERY PLAN