


RECEIVED

23 JAN 2008

PLANNING

08/0225/FUL

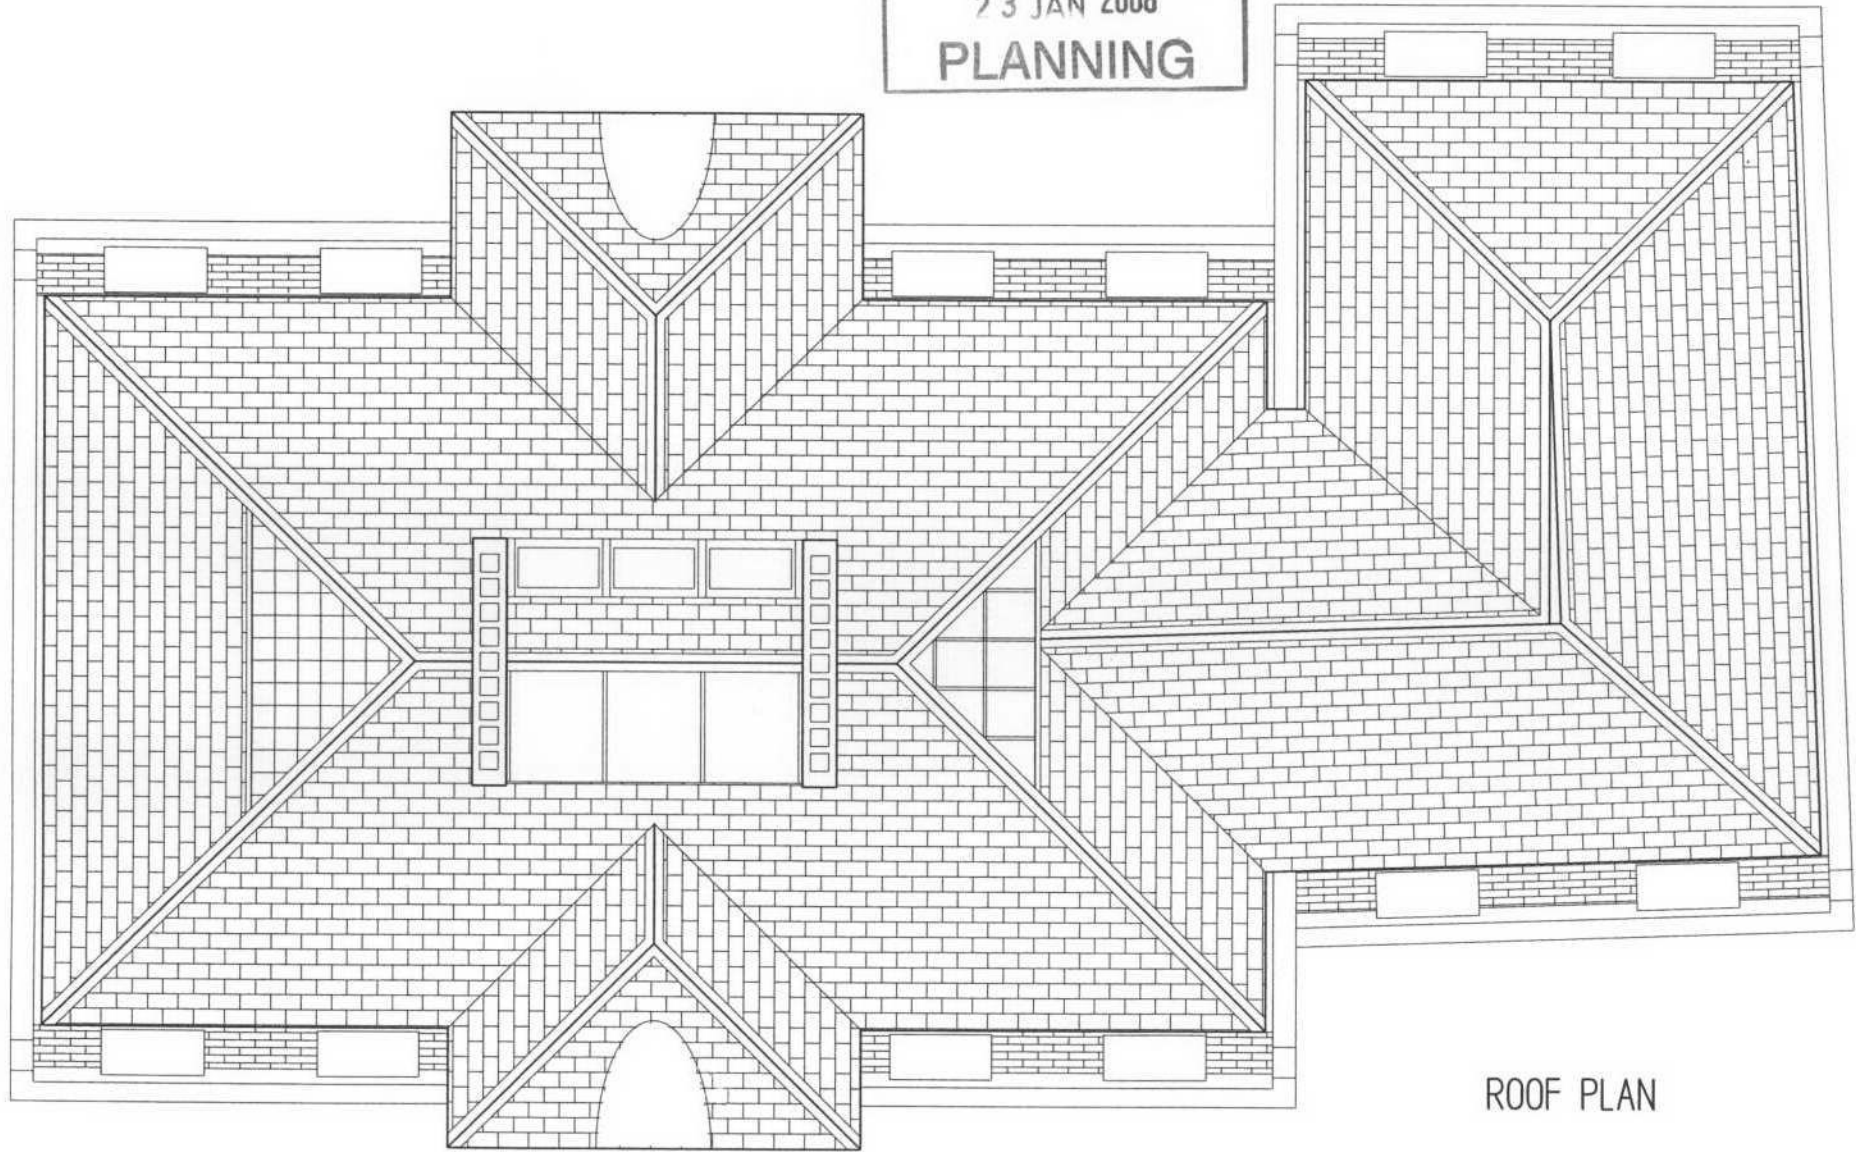

ROOF PLAN